



SECTION 11, T8N, R24W

SECTION 12, T8N, R24W

105+00

95+00

100+00

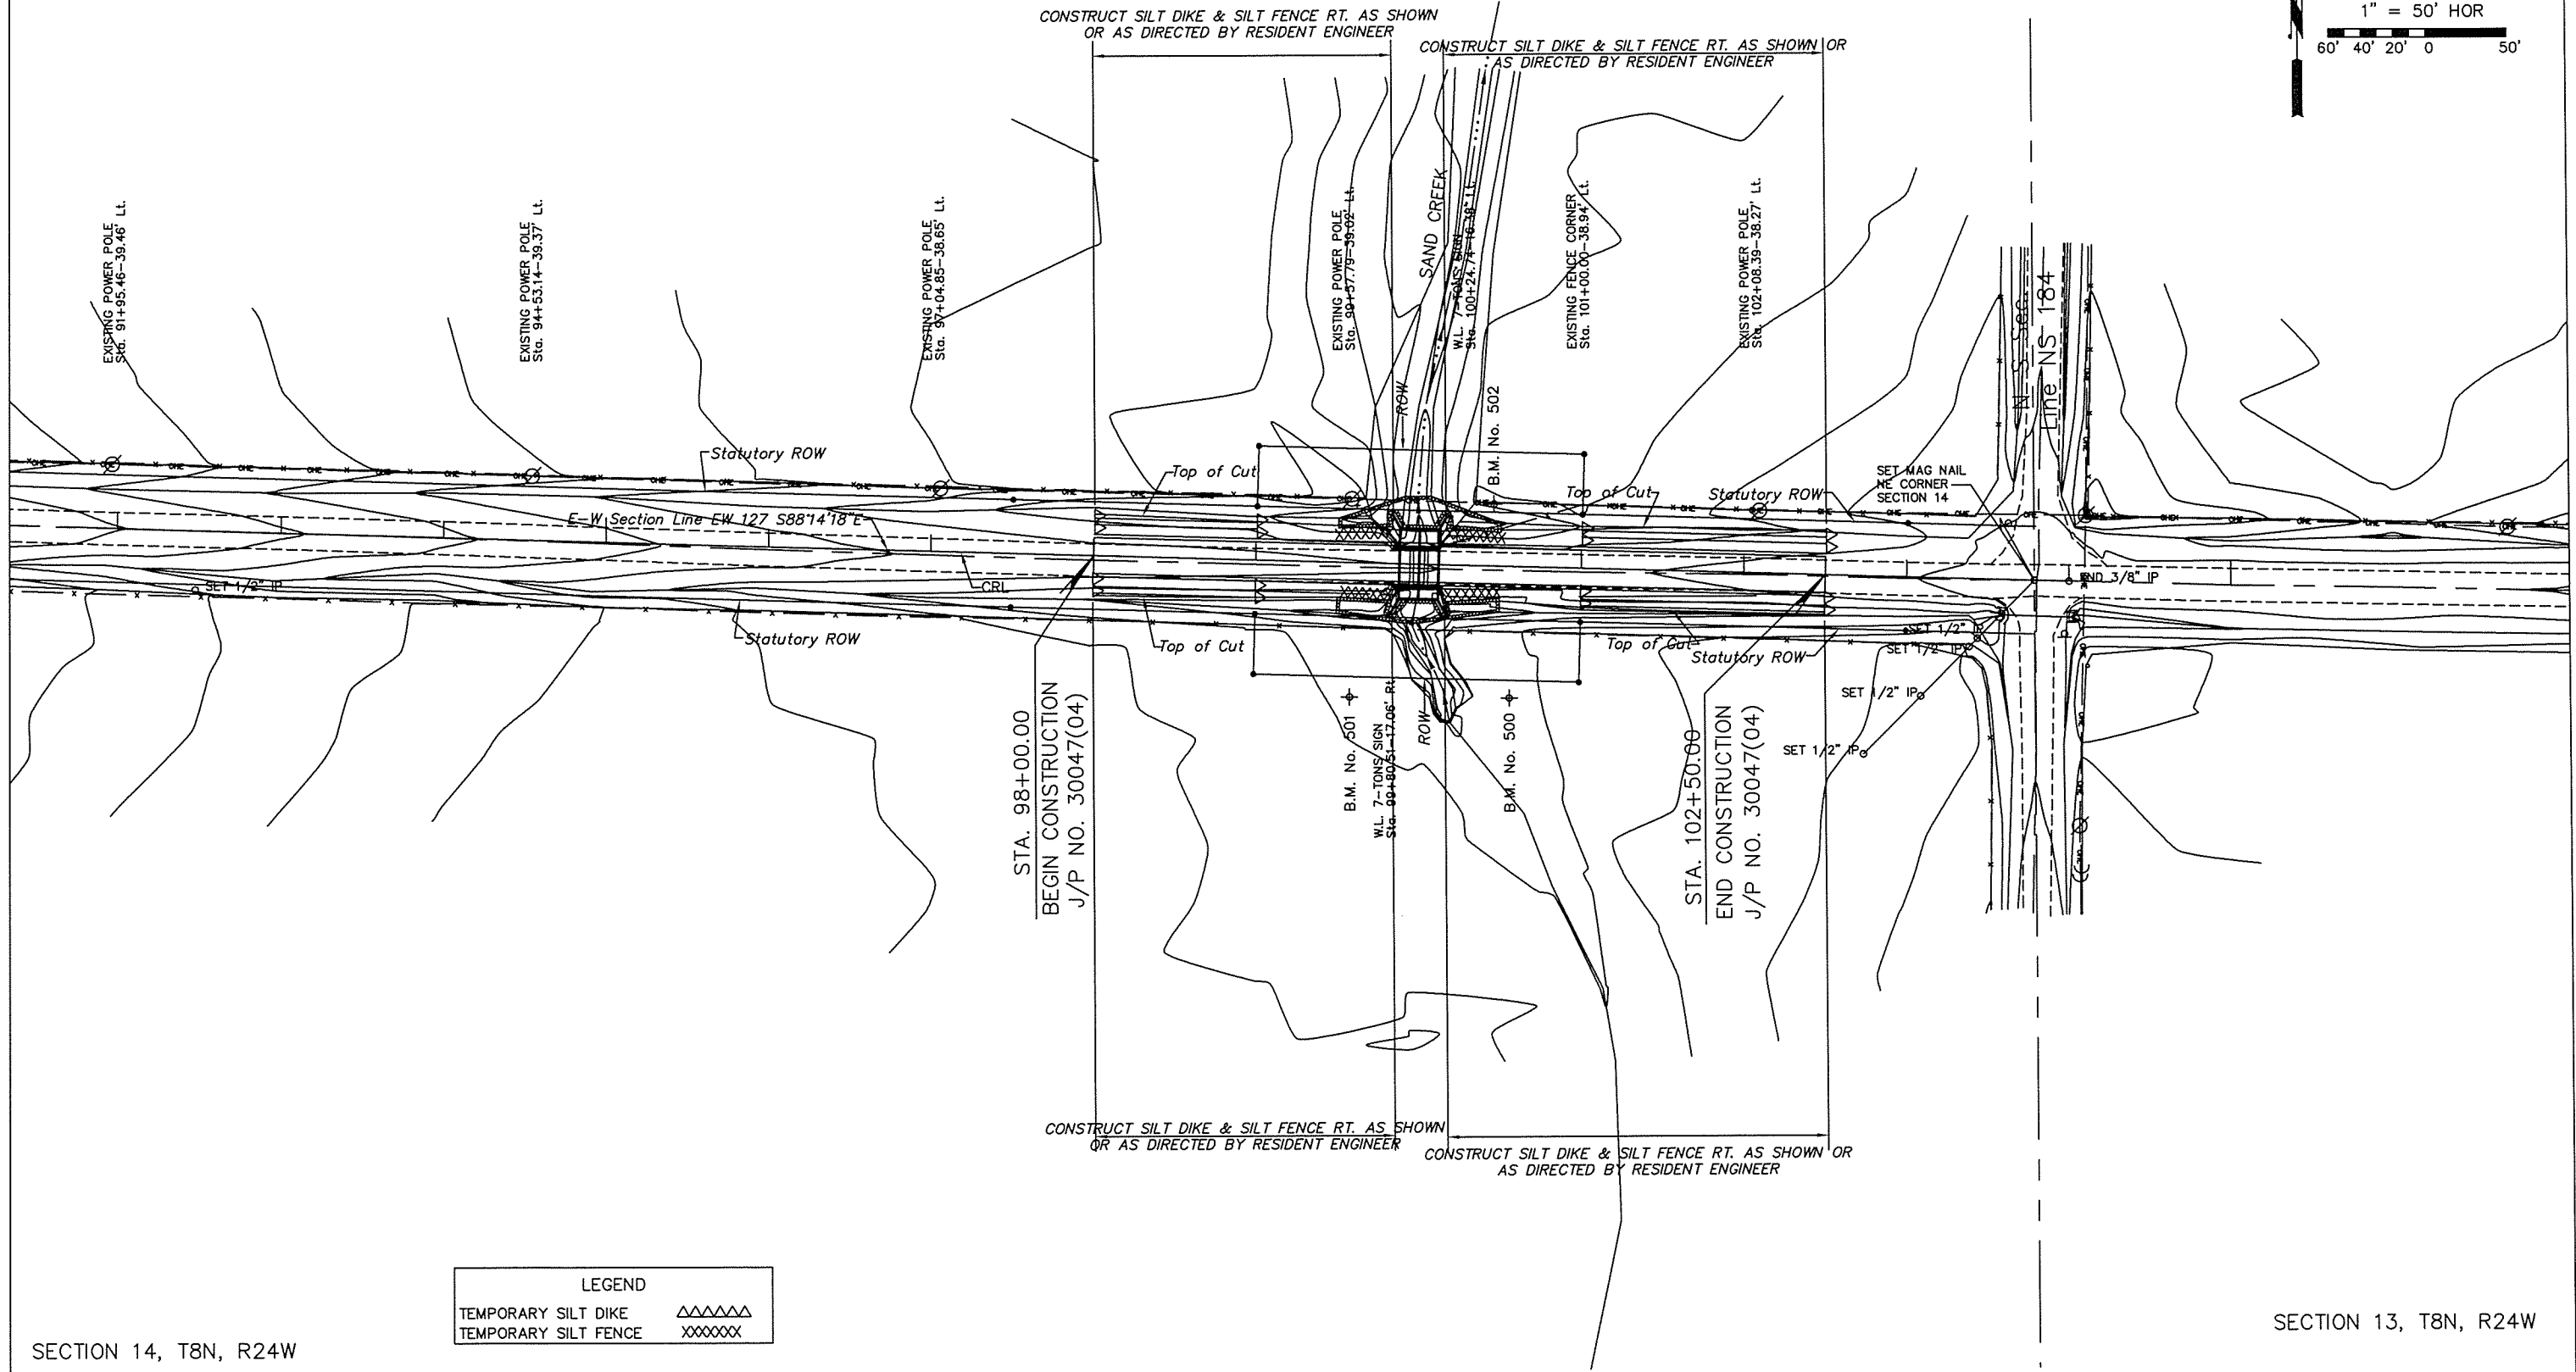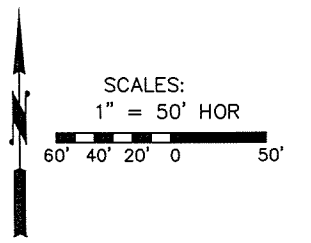

STA. 98+00.00  
BEGIN CONSTRUCTION  
J/P NO. 30047(04)

STA. 102+50.00  
END CONSTRUCTION  
J/P NO. 30047(04)

LEGEND	
TEMPORARY SILT DIKE	△△△△△
TEMPORARY SILT FENCE	XXXXXX

SECTION 14, T8N, R24W

SECTION 13, T8N, R24W

BECKHAM COUNTY		TRIB. OF SAND CREEK	
Design	J.S.N. 09/15	EROSION CONTROL PLAN	
Drawn	J.R.J. 10/15		
Checked	M.W.G. 03/16		
Approved	J.S.N. 03/16		
Consultant	CEC #7		
		STATE/JOB No. 30047(04)	Sheet No. 4