


FED. ROAD DIST. NO.	STATE	JOB PIECE NO.	FISCAL YEAR	SHEET NO.	TOTAL SHEETS
6	OKLA.				
DESCRIPTION		REVISIONS	DATE		

SEC. 08
T16N R12E

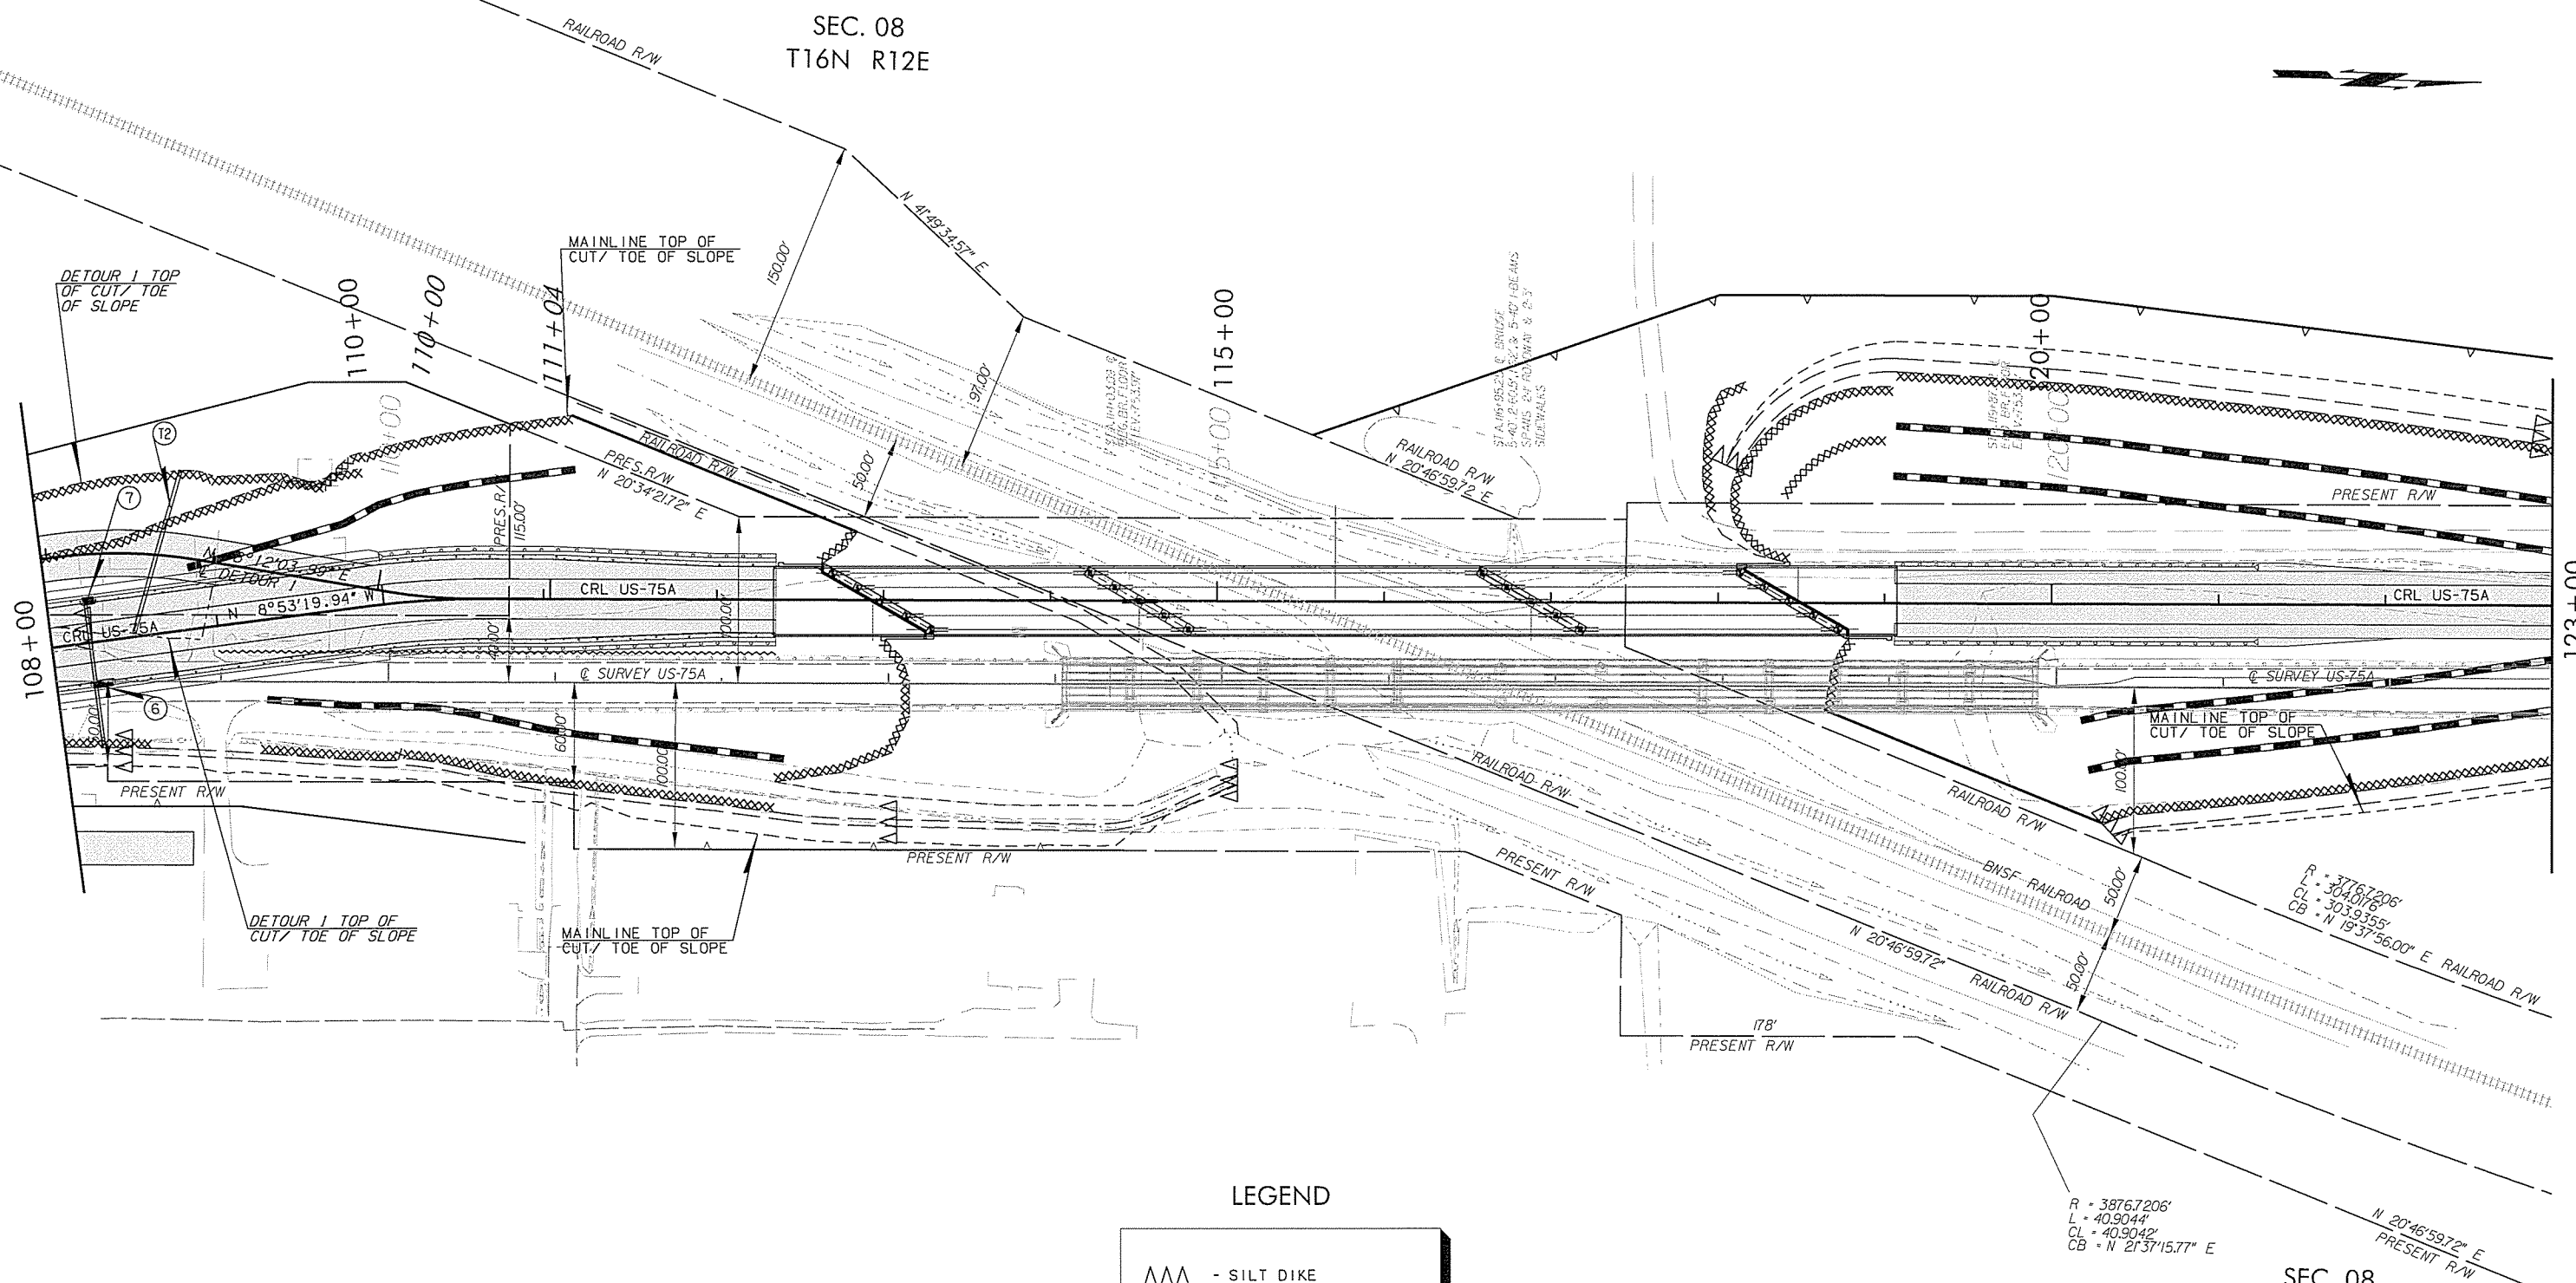

LEGEND

△△△	- SILT DIKE
xxxx	- SILT FENCE
===	- SPECIAL DITCH
---	- TEMPORARY FIBER LOG

SEC. 08
T16N R12E

DESIGN	SCM	OKLAHOMA DEPARTMENT OF TRANSPORTATION ROADWAY DESIGN DIVISION			
DRAWN	SCM	EROSION CONTROL DETAIL STATE JOB NO. 27075(04) SHEET NO. 16 CREEK COUNTY US-75A			
CHECKED					
APPROVED					
SQUAD	HAMILTON				

Y:\Division 8\JP27075(04) Creek\IGNIPROJECT DGN\27075(04) Erosion Control 02.dgn

05-03-16