


OKLAHOMA DEPARTMENT OF TRANSPORTATION					
FED. ROAD DIST. NO.	STATE	JOB PIECE NO.	FISCAL YEAR	SHEET NO.	TOTAL SHEETS
6	OKLA.				
DESCRIPTION		REVISIONS	DATE		

SEC. 08  
T16N R12E

SEC. 05  
T16N R12E

LEGEND

△△△	- SILT DIKE
XXXX	- SILT FENCE
---	- SPECIAL DITCH
---	- TEMPORARY FIBER LOG

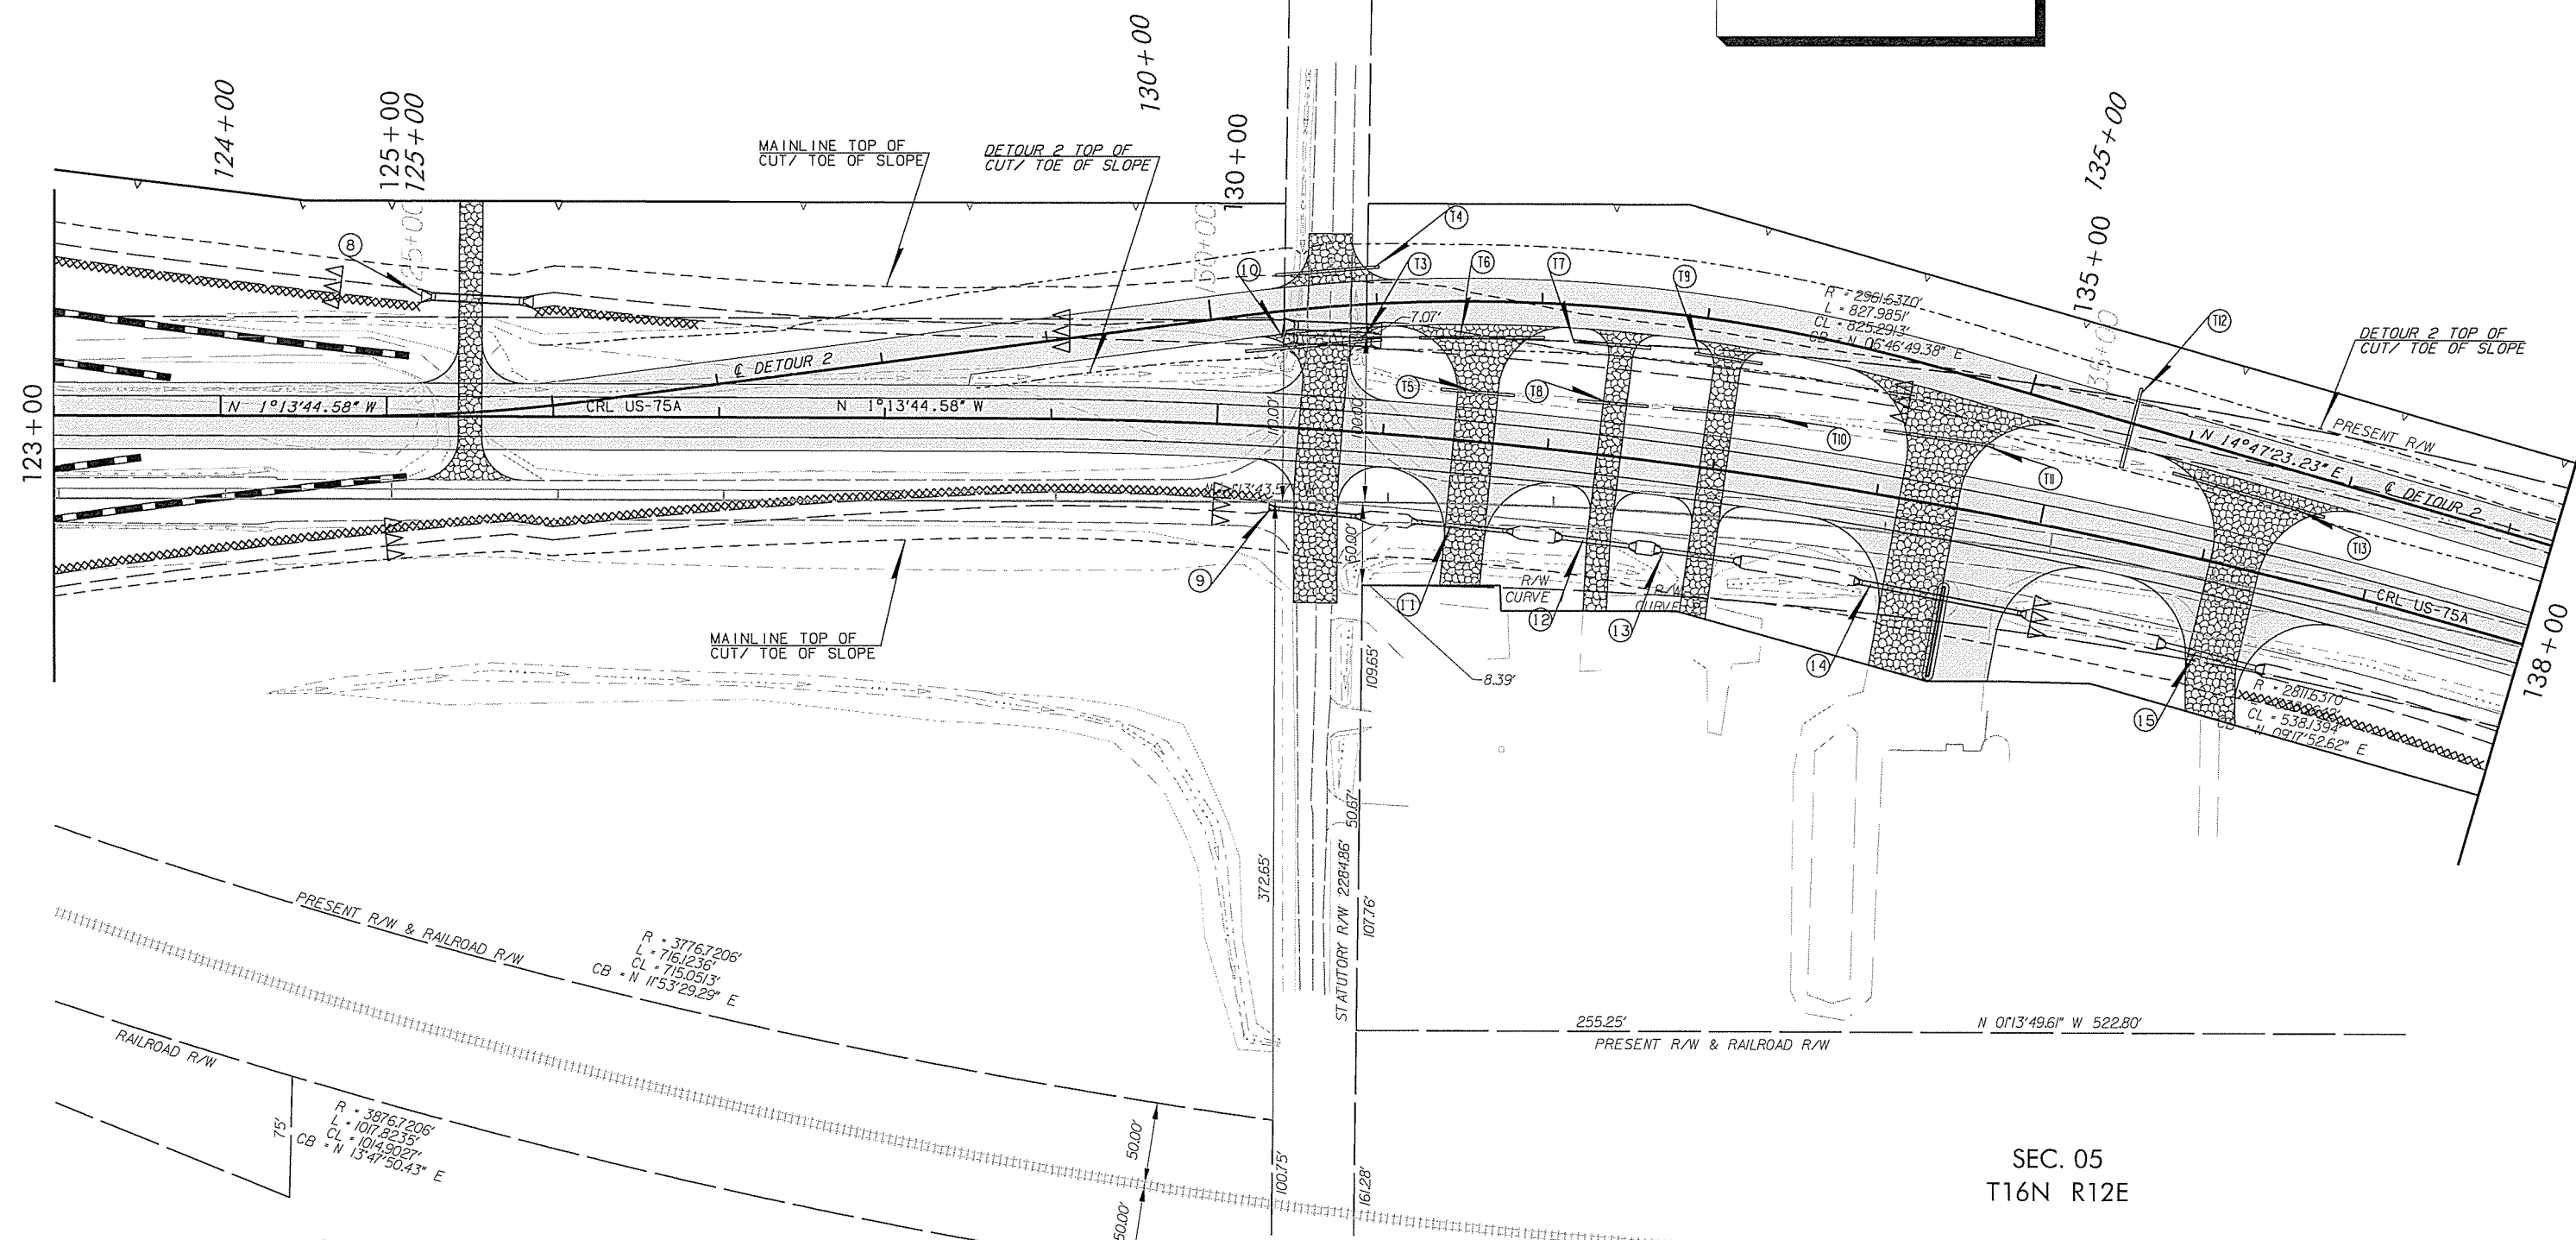

Y:\Division 8\JP27075(04) Creek\IGN\PROJECT DGNs\27075(04) Erosion Control 03.dgn

DESIGN	SCM
DRAWN	SCM
CHECKED	
APPROVED	
SQUAD	HAMILTON

OKLAHOMA DEPARTMENT OF TRANSPORTATION  
ROADWAY DESIGN DIVISION

EROSION CONTROL  
DETAIL

STATE JOB NO. 27075(04) SHEET NO. 17  
CREEK COUNTY US-75A

SEC. 08  
T16N R12E

SEC. 05  
T16N R12E