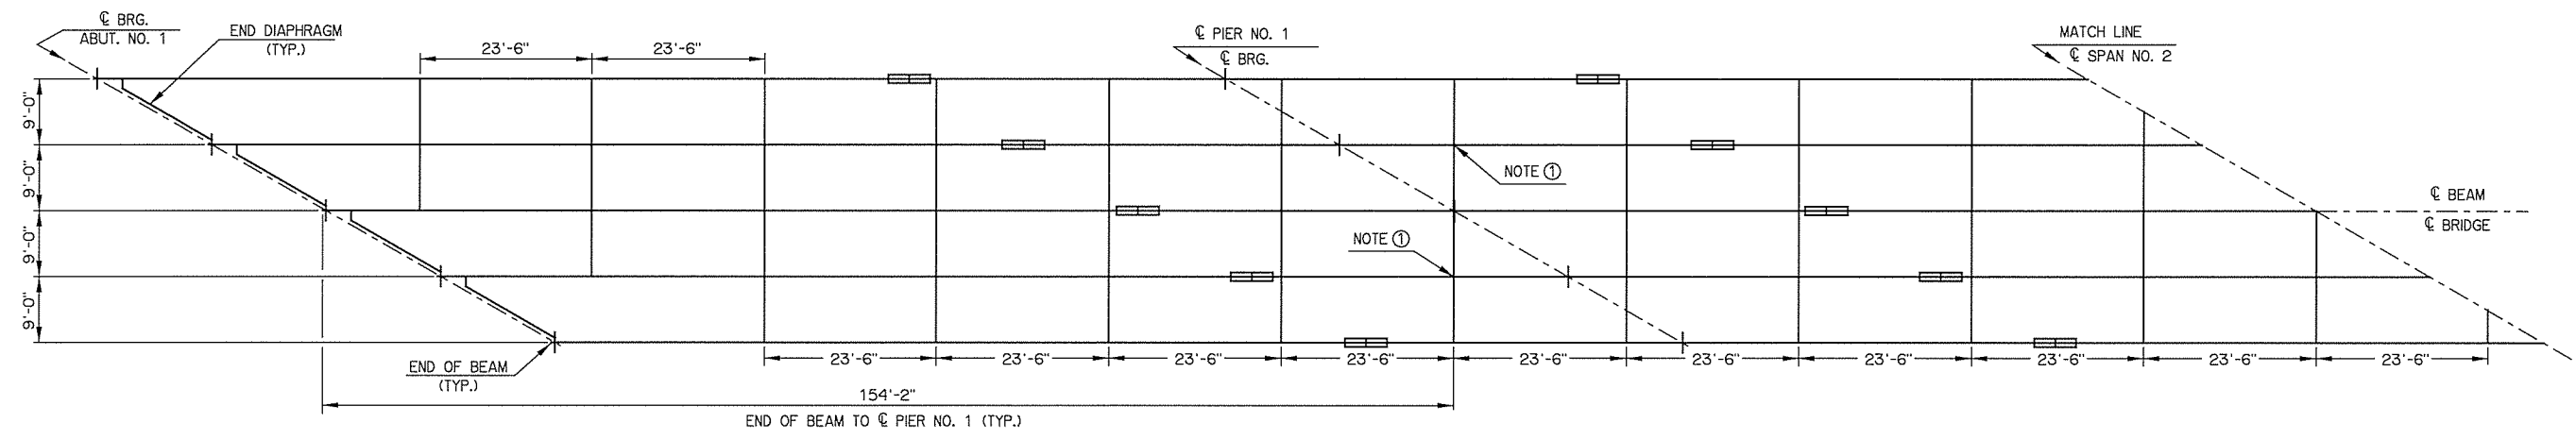

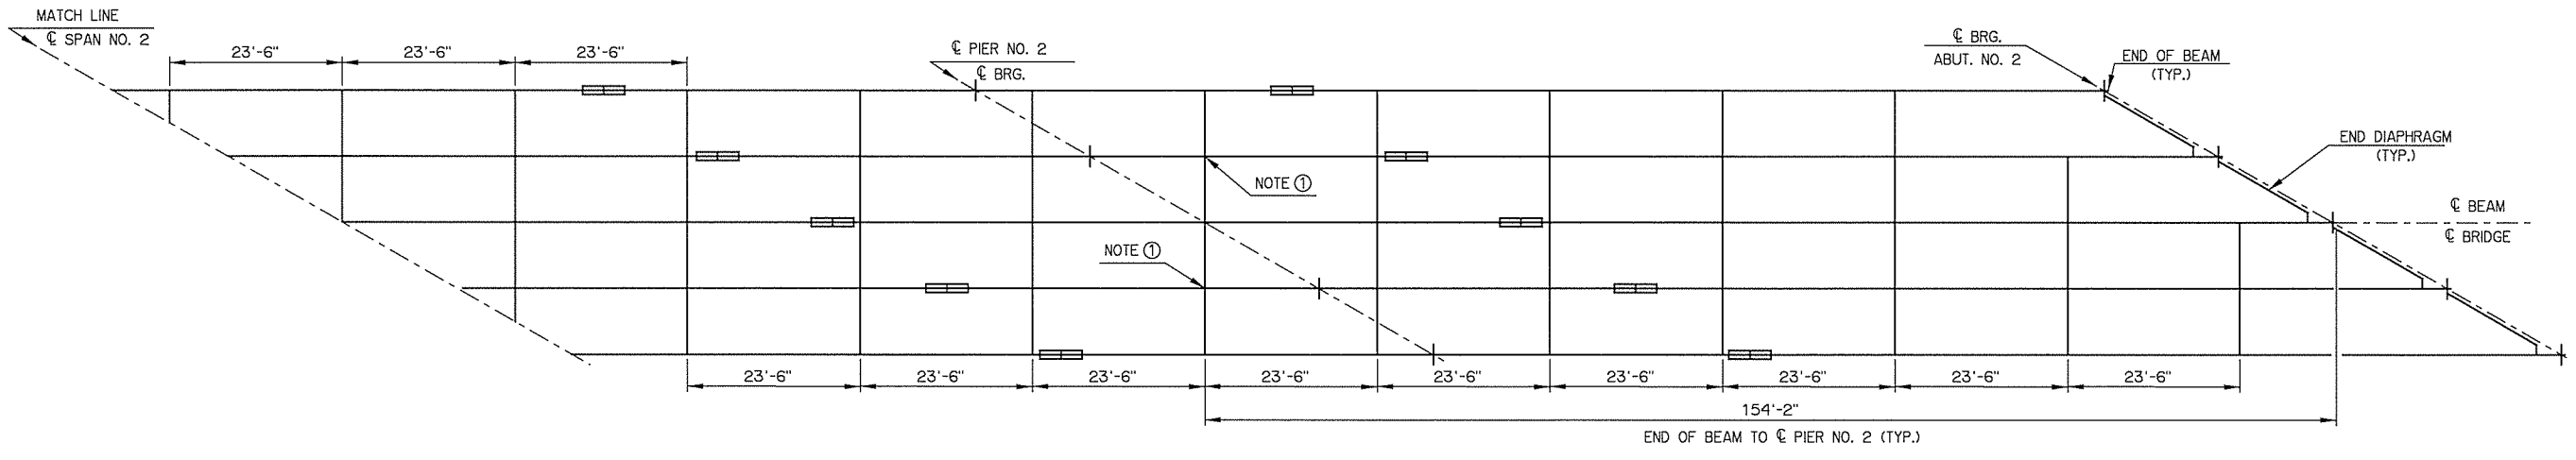


REV. NO.	DESCRIPTION	REVISIONS	DATE



 = SPLICE PLATE LOCATION
 (SEE SHEET "DETAILS OF PLATE GIRDERS" FOR EXACT LOCATIONS)

NOTE ① AT INDICATED LOCATIONS ONLY, ADJUST LONGITUDINAL LOCATION OF CROSSFRAME STIFFENERS TO MATCH CROSSFRAME ALIGNMENT WITH LARGER BEARING STIFFENERS OF CENTER BEAM



US 75A OVER BNSF RR BRIDGE 'A'	CREEK COUNTY	Design	KAB	8/15
DETAILS OF FRAMING PLAN		Detail	RWM	2/16
		Check	KMS	2/16
STATE OF OKLAHOMA		Squad	MAYFIELD	
DEPARTMENT OF TRANSPORTATION		Eng.	ELYAZGI	
JOB PIECE NO. 27075(04)		SHEET NO.		63