


LEGEND	
	UNDER CONSTRUCTION
	COMPLETED CONSTRUCTION
	PAVEMENT REMOVAL
	DISTURBED AREA
	SILT DIKE
	SILT FENCE
	OUTFALL LOCATION

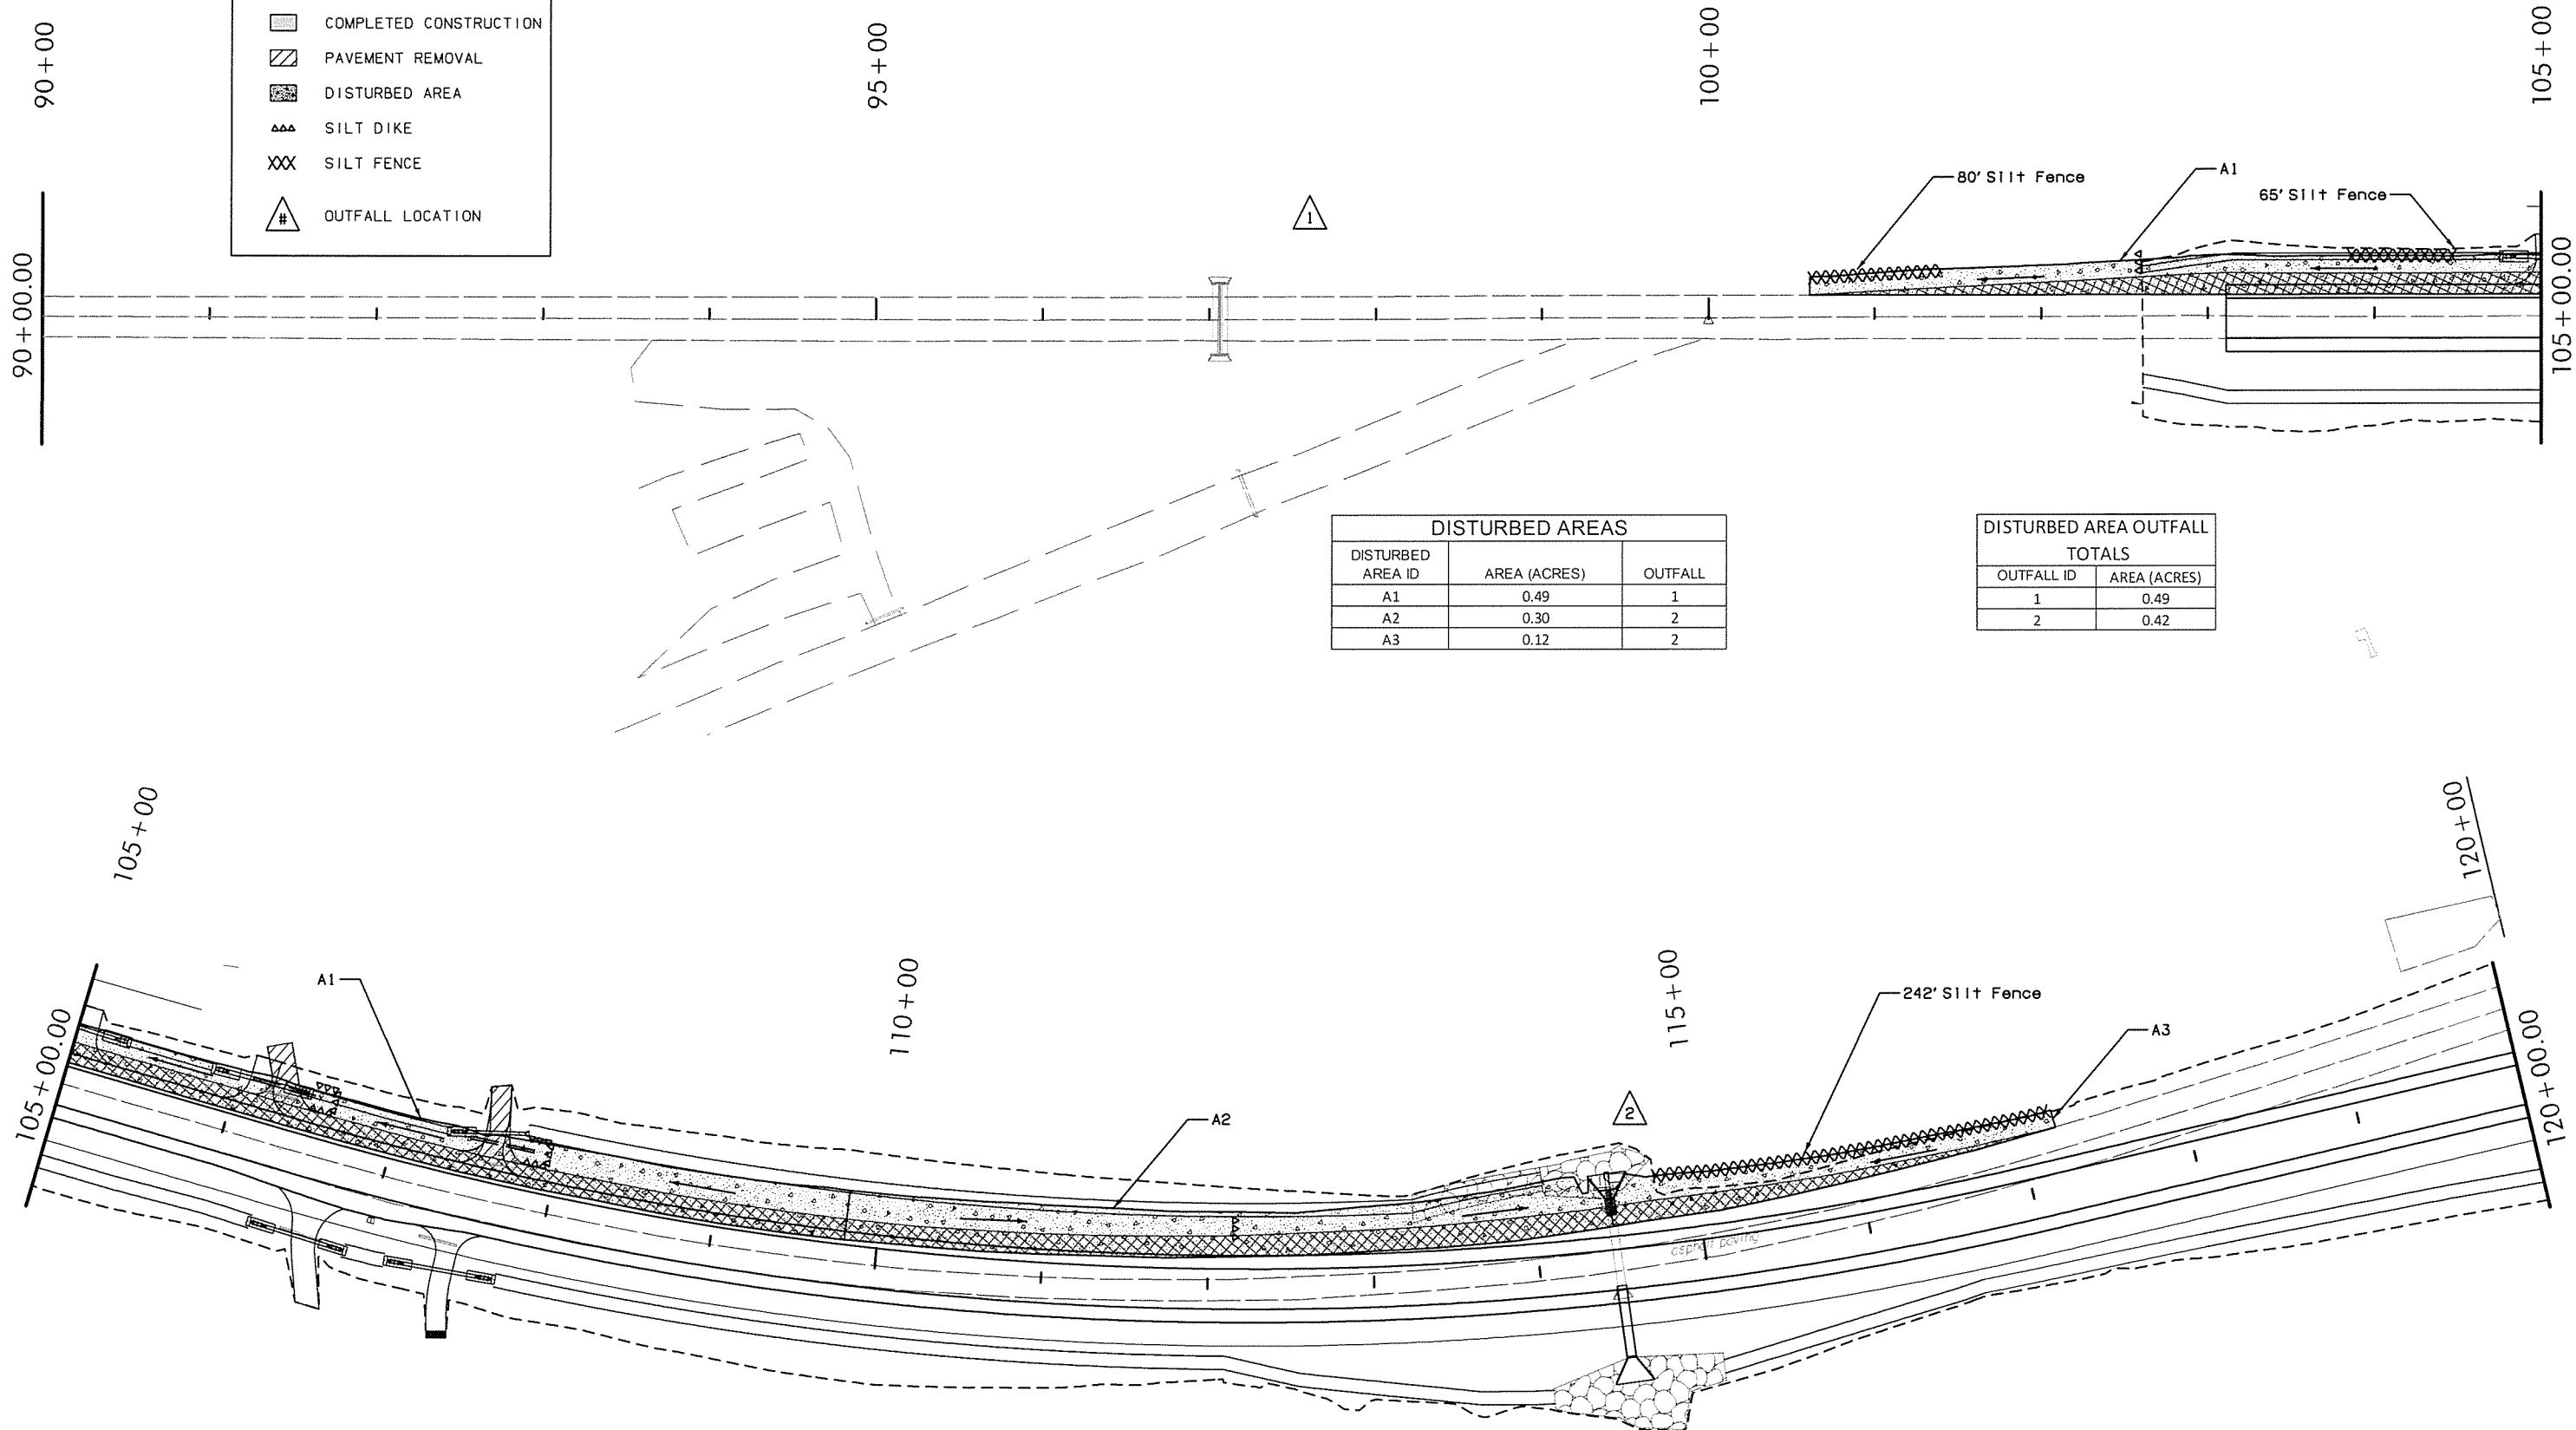

DISTURBED AREAS		
DISTURBED AREA ID	AREA (ACRES)	OUTFALL
A1	0.49	1
A2	0.30	2
A3	0.12	2

DISTURBED AREA OUTFALL TOTALS	
OUTFALL ID	AREA (ACRES)
1	0.49
2	0.42

6/16/2016 JP28858_04 Erosion Control.dgn

PHASE 1

DESIGN	RBH	1-16	S.H.-16 OVER CHICKEN CREEK
DRAWN	RBH	4-16	
CHECKED	TAC	5-16	
APPROVED			
SQUAD	SCHMERR		
			EROSION CONTROL PLAN (SHEET 1 OF 9)
			STATE JOB NO. 28858(04) SHEET NO. 24
			CREEK COUNTY SH-16