



DISTURBED AREAS		
DISTURBED AREA ID	AREA (ACRES)	OUTFALL
A4	0.41	3
A5	1.32	3
A6	0.76	3
A7	1.78	3
A8	0.09	5
A9	0.07	5
A10	0.51	5
A11	0.05	4
A12	0.07	4
A13	0.08	4

DISTURBED AREAS CONT.		
DISTURBED AREA ID	AREA (ACRES)	OUTFALL
A14	0.04	5
A15	0.76	5
A16	0.94	5
A17	0.35	5
A18	0.32	5
A19	0.67	5

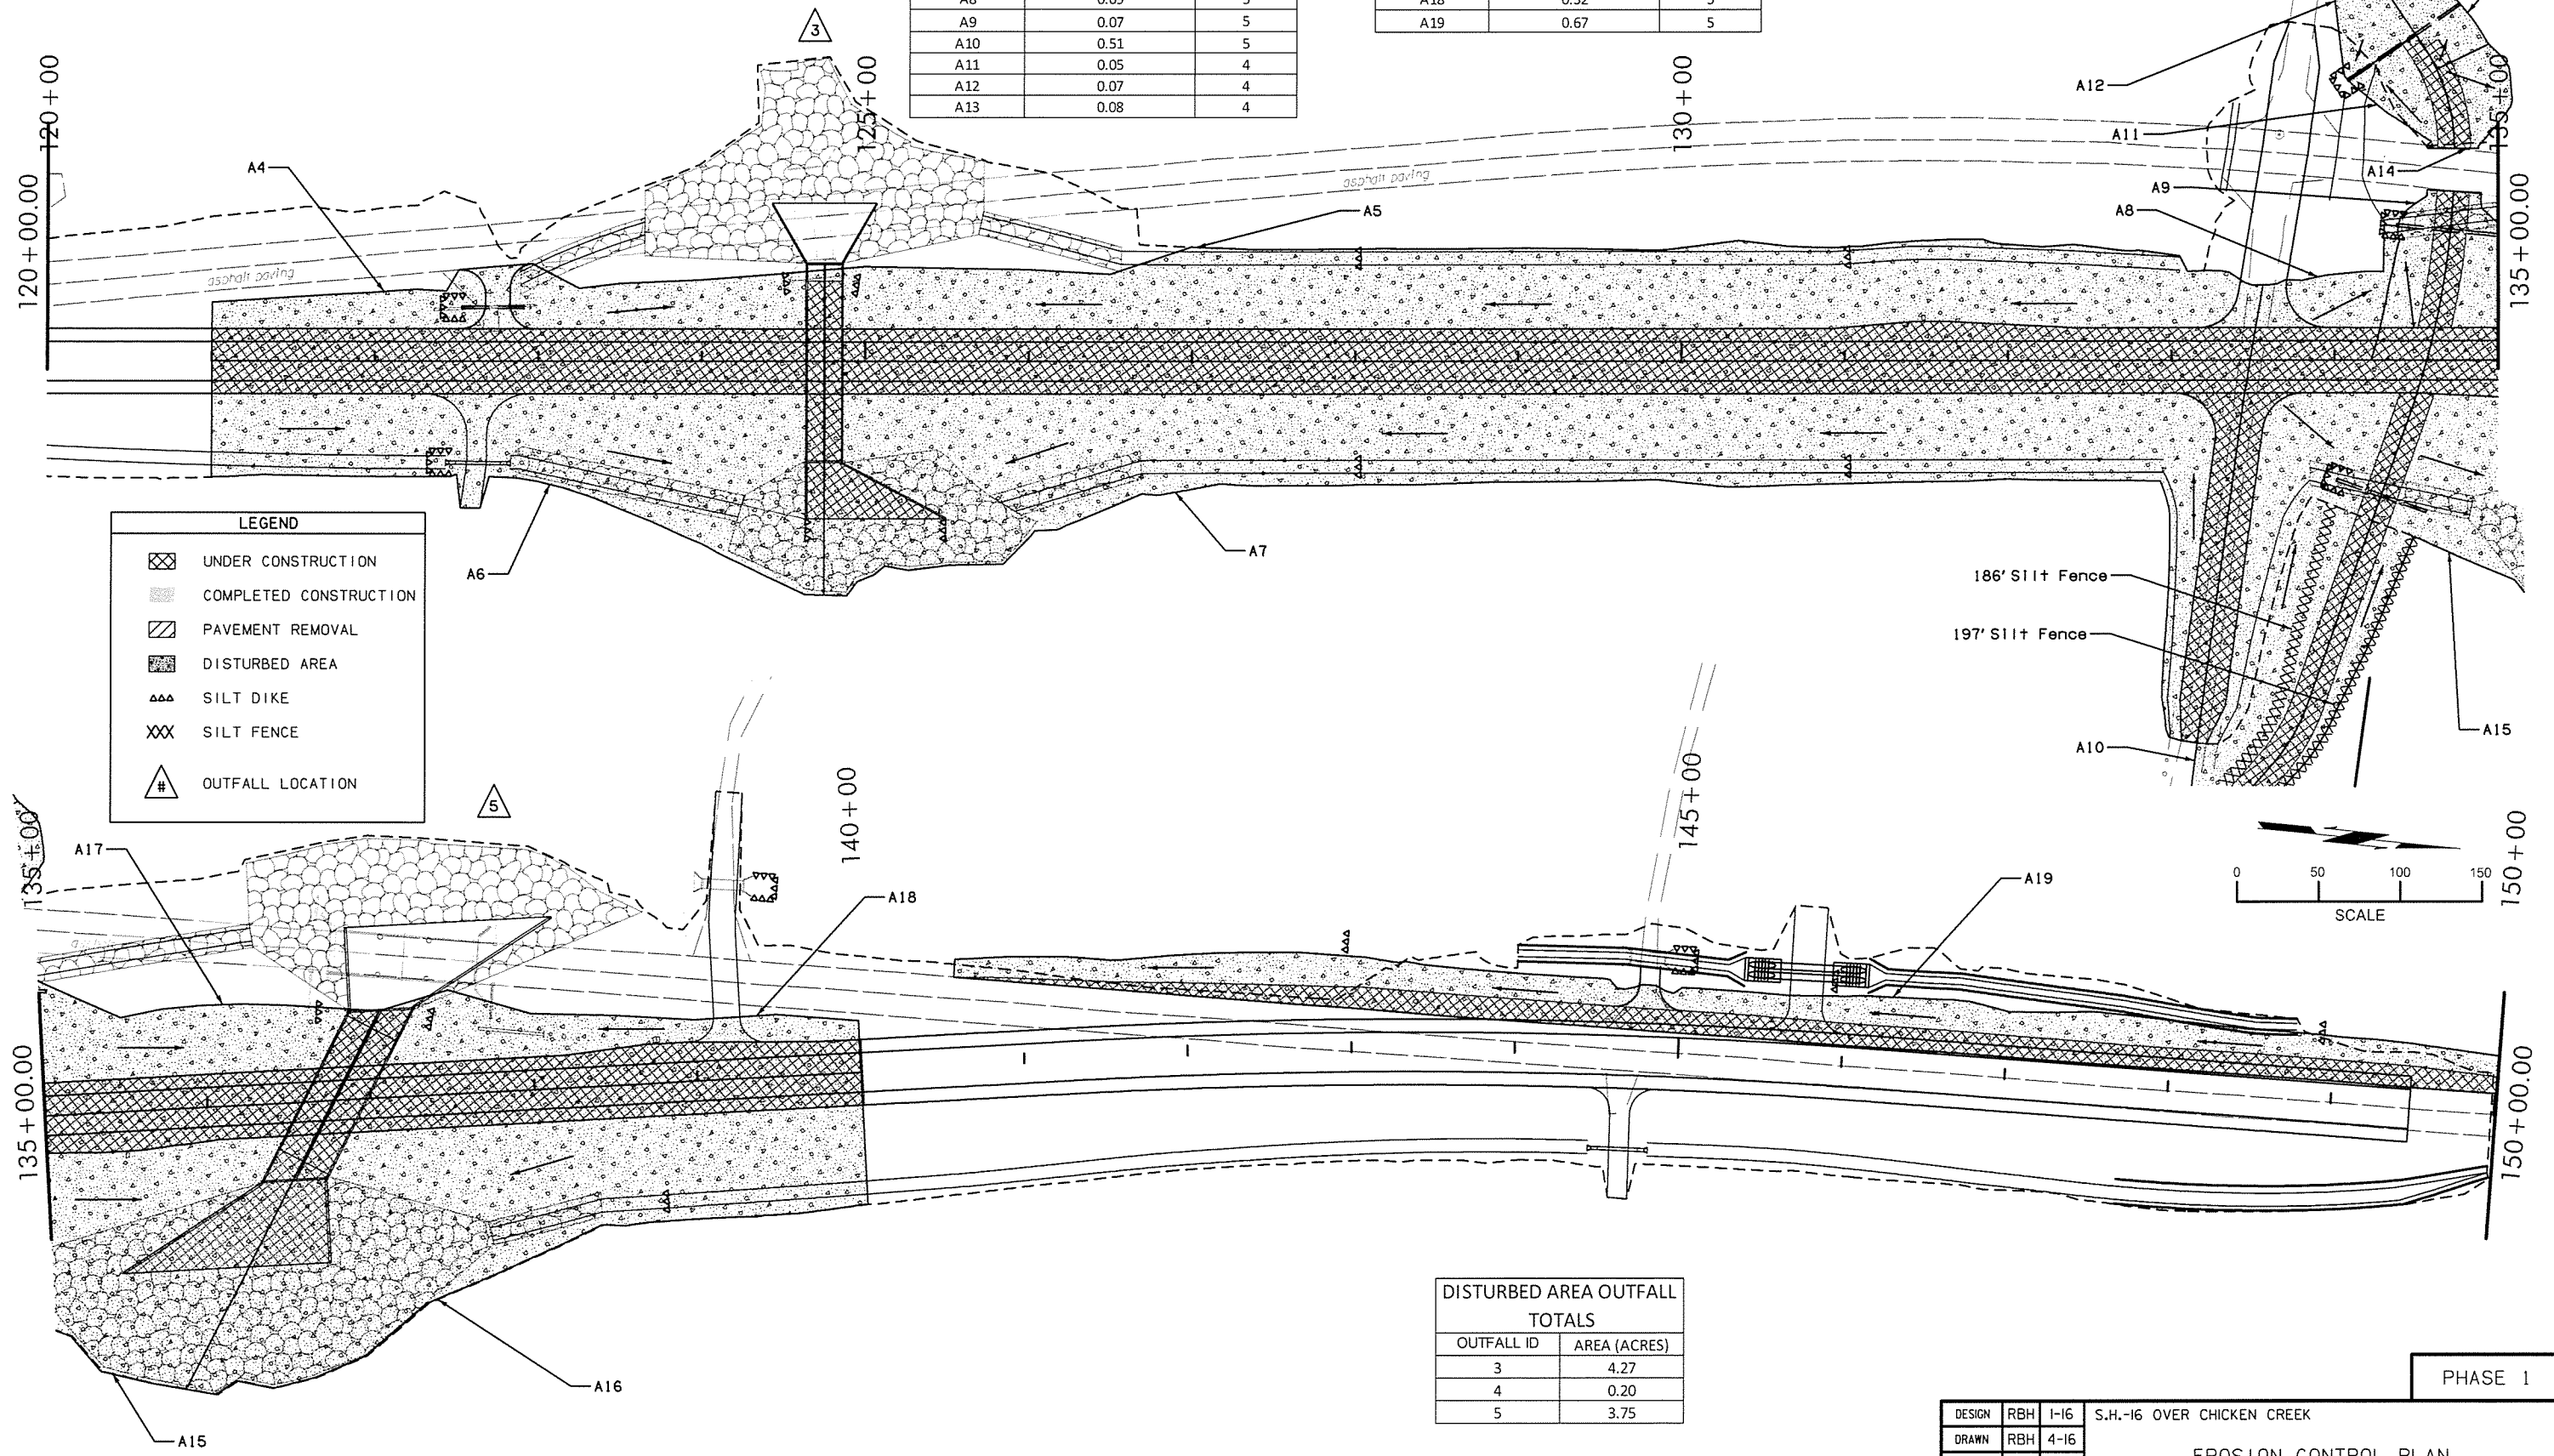

LEGEND	
	UNDER CONSTRUCTION
	COMPLETED CONSTRUCTION
	PAVEMENT REMOVAL
	DISTURBED AREA
	SILT DIKE
	SILT FENCE
	OUTFALL LOCATION

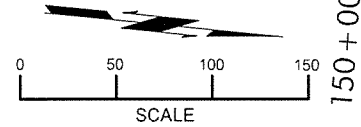

DISTURBED AREA OUTFALL TOTALS	
OUTFALL ID	AREA (ACRES)
3	4.27
4	0.20
5	3.75

DESIGN	RBH	1-16
DRAWN	RBH	4-16
CHECKED	TAC	5-16
APPROVED		
SQUAD	SCHEMMER	

S.H.-16 OVER CHICKEN CREEK  
**EROSION CONTROL PLAN**  
 (SHEET 2 OF 9)  
 STATE JOB NO. 28858(04) SHEET NO. 25  
 CREEK COUNTY SH-16

PHASE 1

6/6/2016 JP28858\_04 Erosion Control 02.dgn