


LEGEND	
	UNDER CONSTRUCTION
	COMPLETED CONSTRUCTION
	PAVEMENT REMOVAL
	DISTURBED AREA
	SILT DIKE
	SILT FENCE
	OUTFALL LOCATION

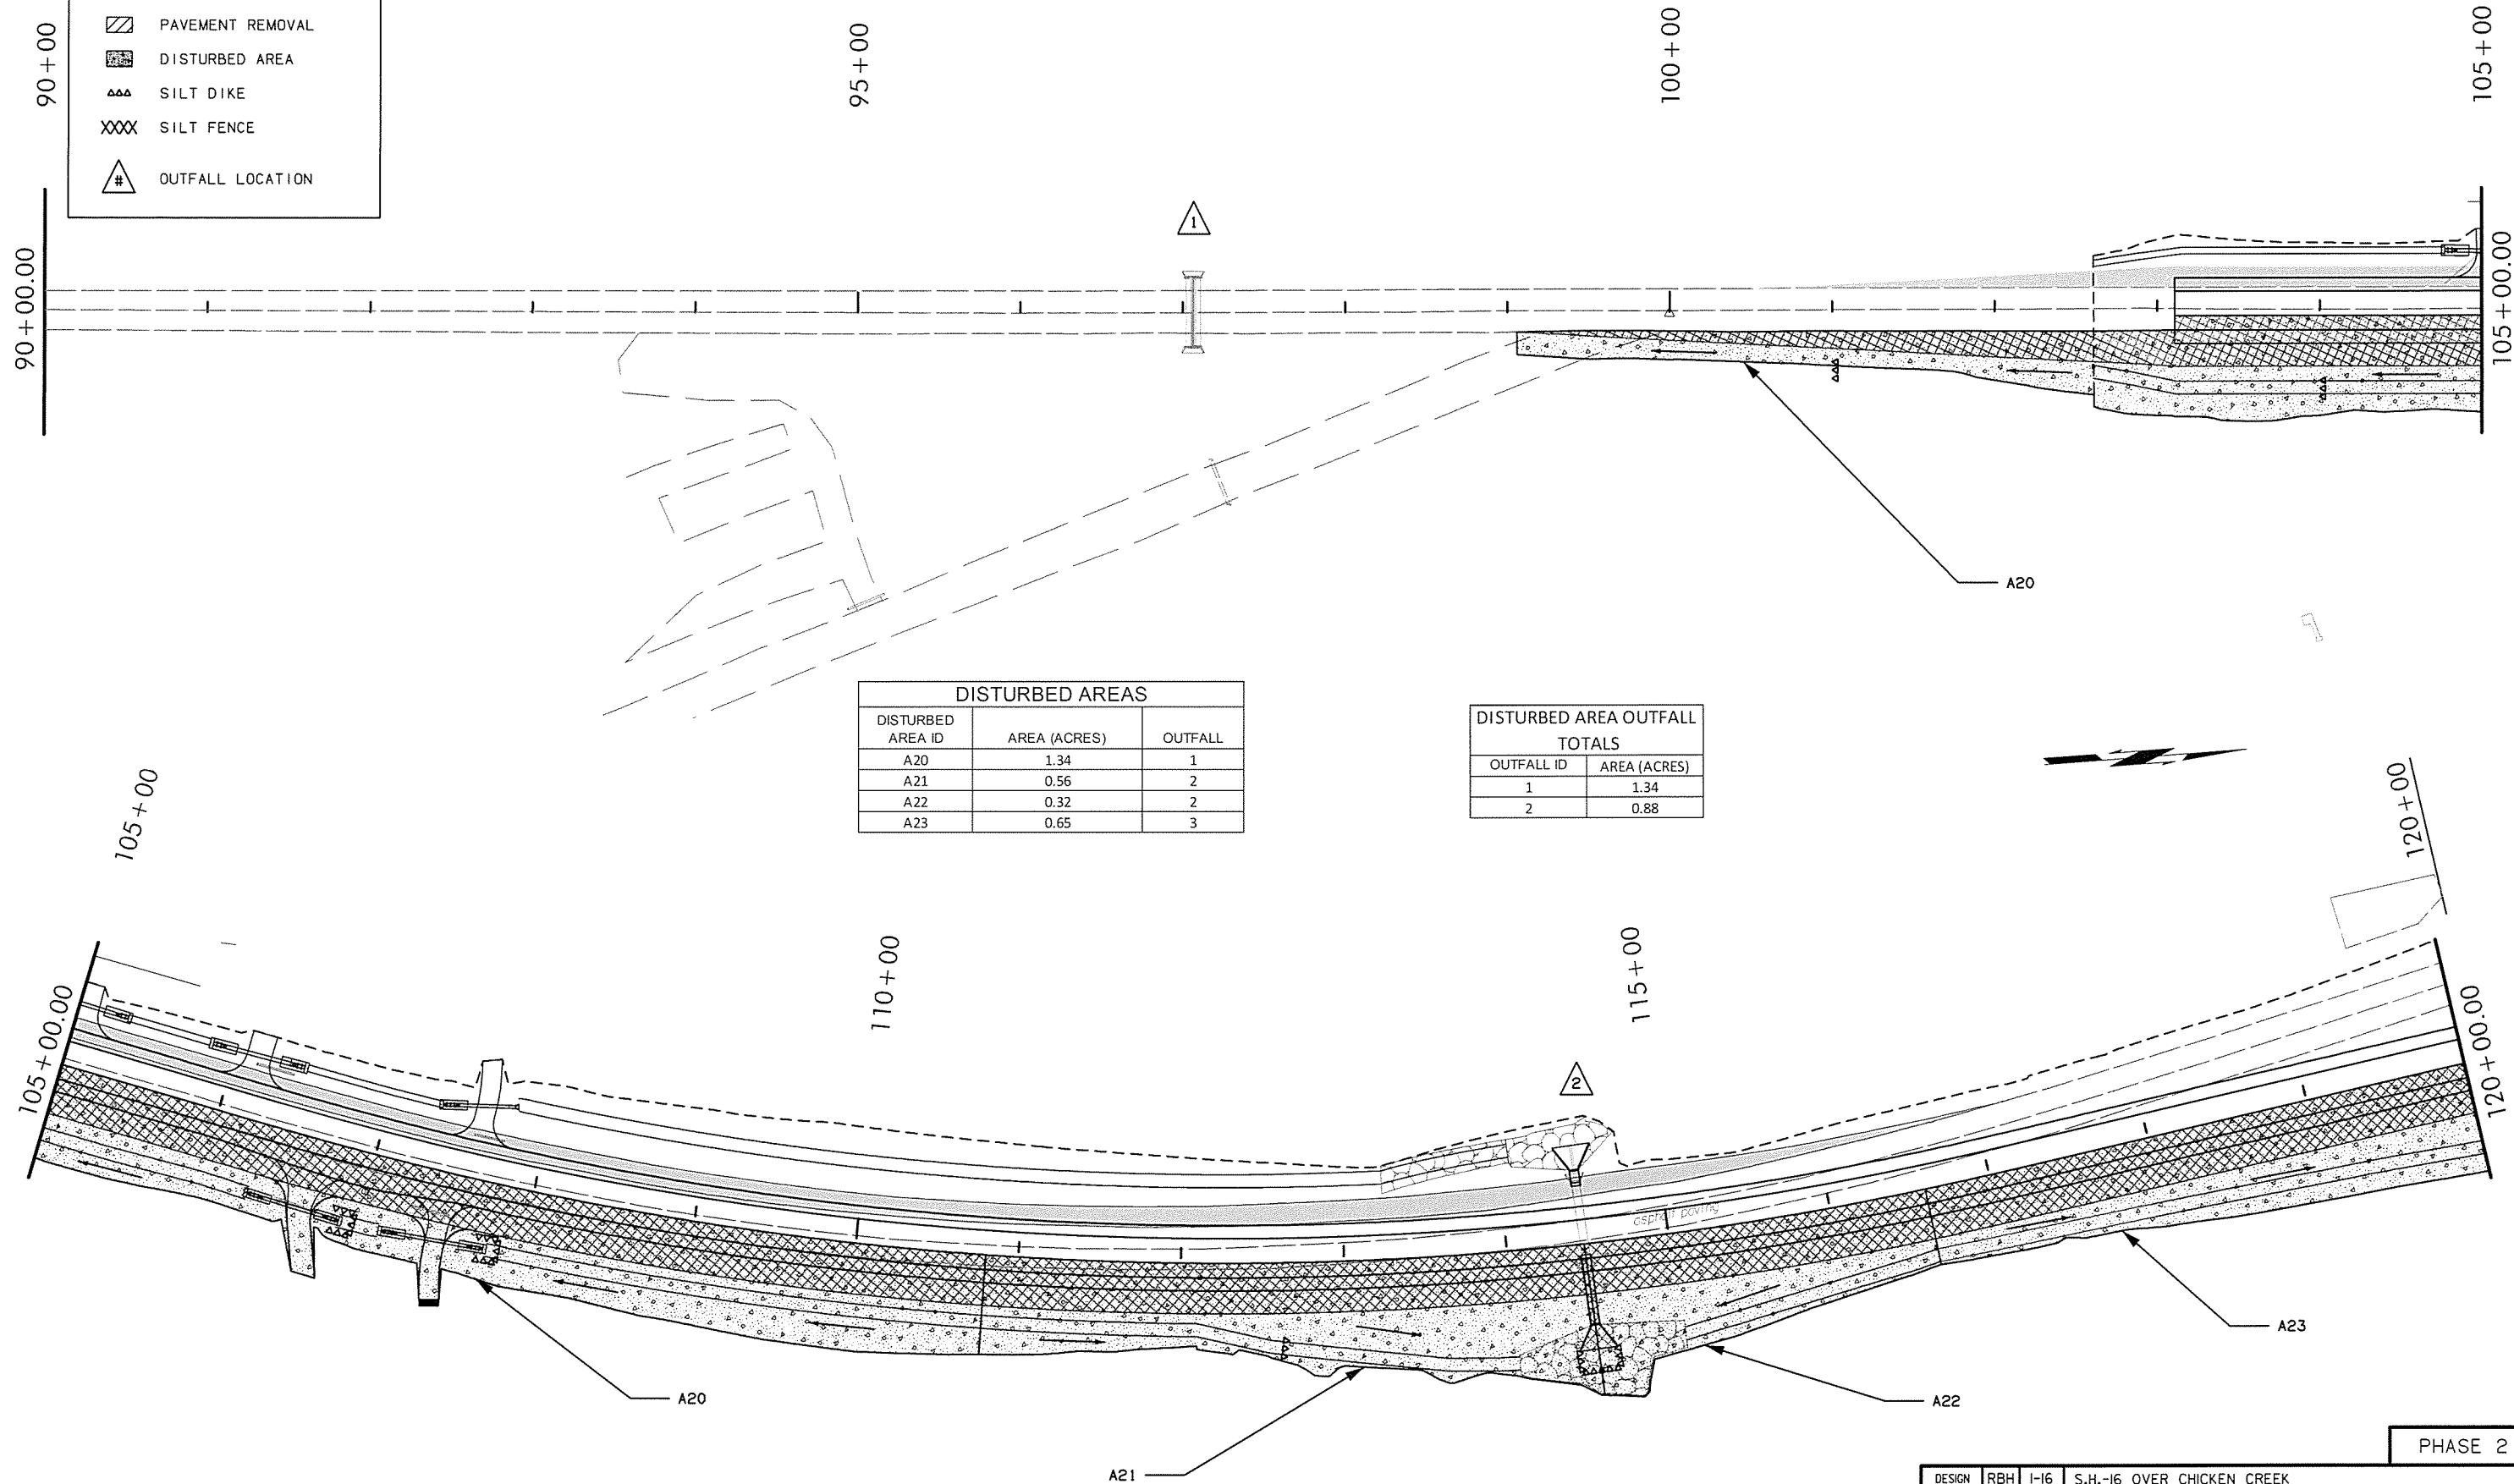

DISTURBED AREAS		
DISTURBED AREA ID	AREA (ACRES)	OUTFALL
A20	1.34	1
A21	0.56	2
A22	0.32	2
A23	0.65	3

DISTURBED AREA OUTFALL TOTALS	
OUTFALL ID	AREA (ACRES)
1	1.34
2	0.88

6/6/2016 JP28858\_04 Erosion Control04.dgn

DESIGN	RBH	1-16
DRAWN	RBH	4-16
CHECKED	TAC	5-16
APPROVED		
SQUAD	SCHEMMER	

PHASE 2

S.H.-16 OVER CHICKEN CREEK

EROSION CONTROL PLAN  
(SHEET 4 OF 9)

STATE JOB NO. 28858(04) SHEET NO. 27  
CREEK COUNTY SH-16