
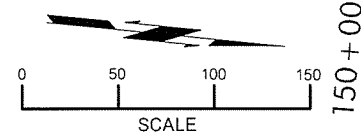


LEGEND

- UNDER CONSTRUCTION
- COMPLETED CONSTRUCTION
- PAVEMENT REMOVAL
- DISTURBED AREA
- SILT DIKE
- SILT FENCE
- OUTFALL LOCATION

DISTURBED AREAS		
DISTURBED AREA ID	AREA (ACRES)	OUTFALL
A23	0.65	3
A24	1.73	5

DISTURBED AREA OUTFALL TOTALS	
OUTFALL ID	AREA (ACRES)
3	0.65
5	1.73

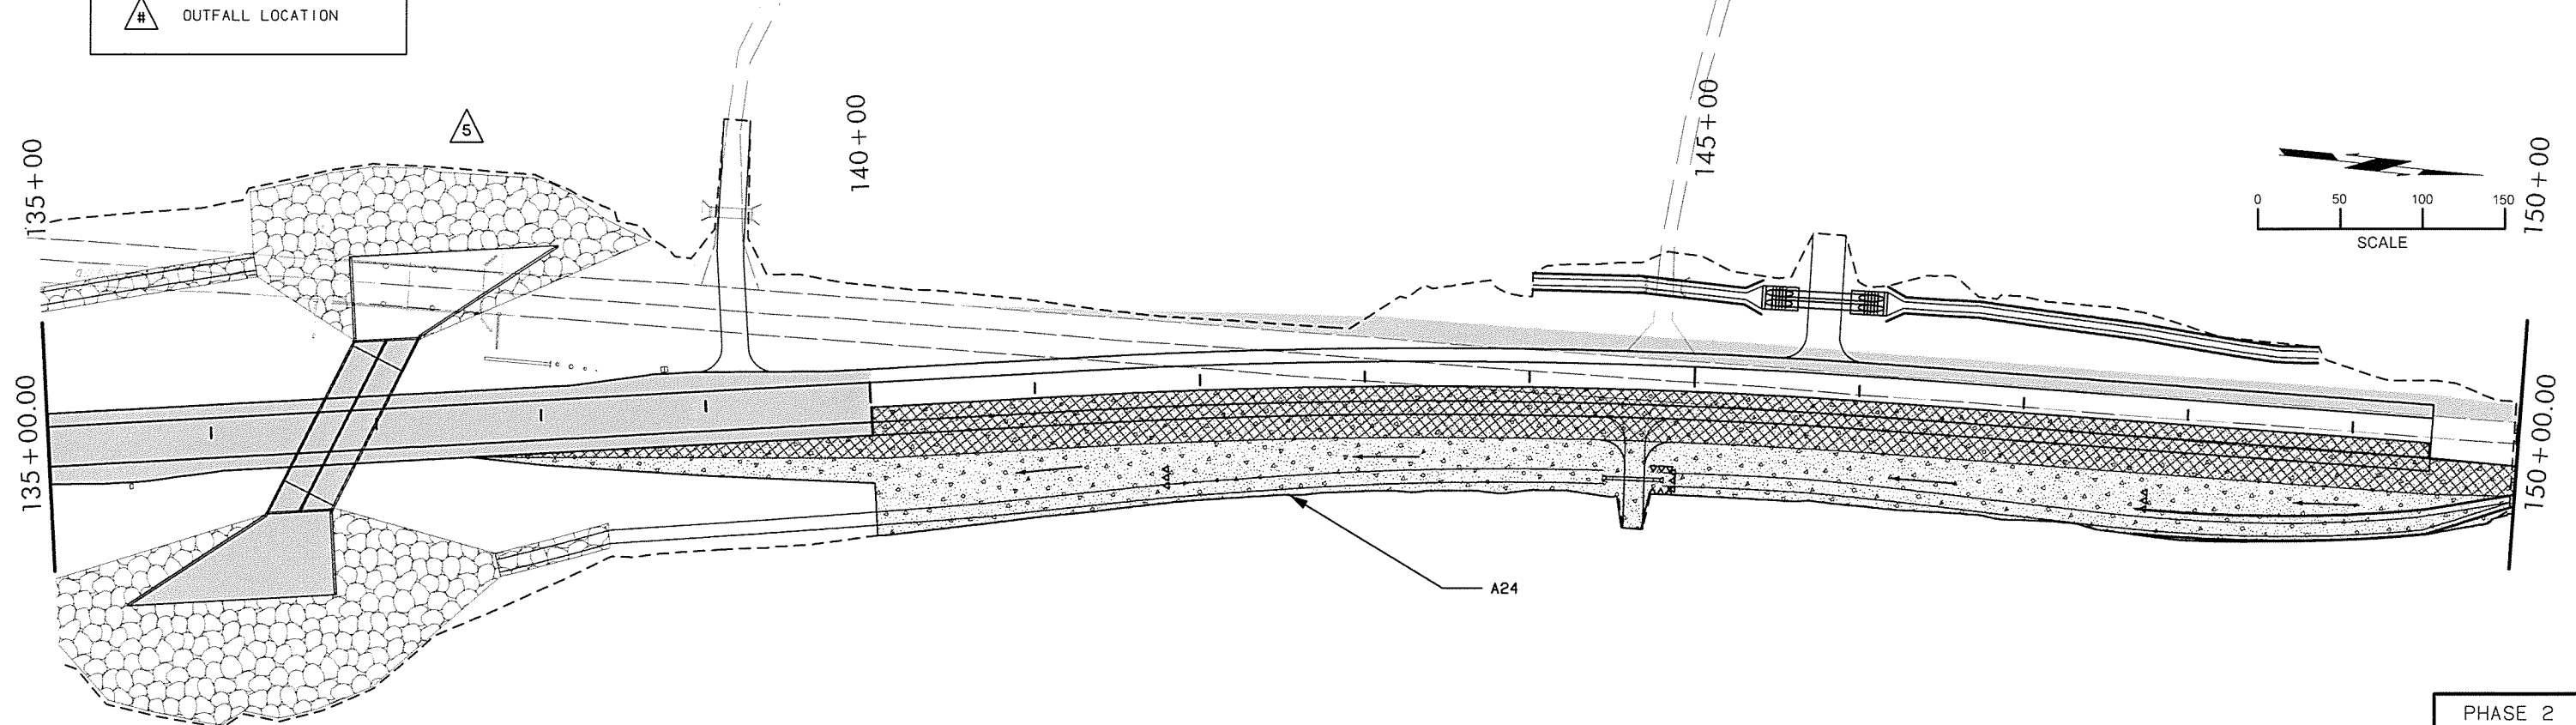

6/6/2016 JP28858_04 Erosion Control 05.dgn

DESIGN	RBH	1-16	S.H.-16 OVER CHICKEN CREEK
DRAWN	RBH	4-16	
CHECKED	TAC	5-16	
APPROVED			
SQUAD	SCHEMMER		

PHASE 2

**EROSION CONTROL PLAN
(SHEET 5 OF 9)**

STATE JOB NO. 28858(04) SHEET NO. 28
CREEK COUNTY SH-16