



LEGEND	
	UNDER CONSTRUCTION
	COMPLETED CONSTRUCTION
	PAVEMENT REMOVAL
	DISTURBED AREA
	SILT DIKE
	SILT FENCE
	OUTFALL LOCATION

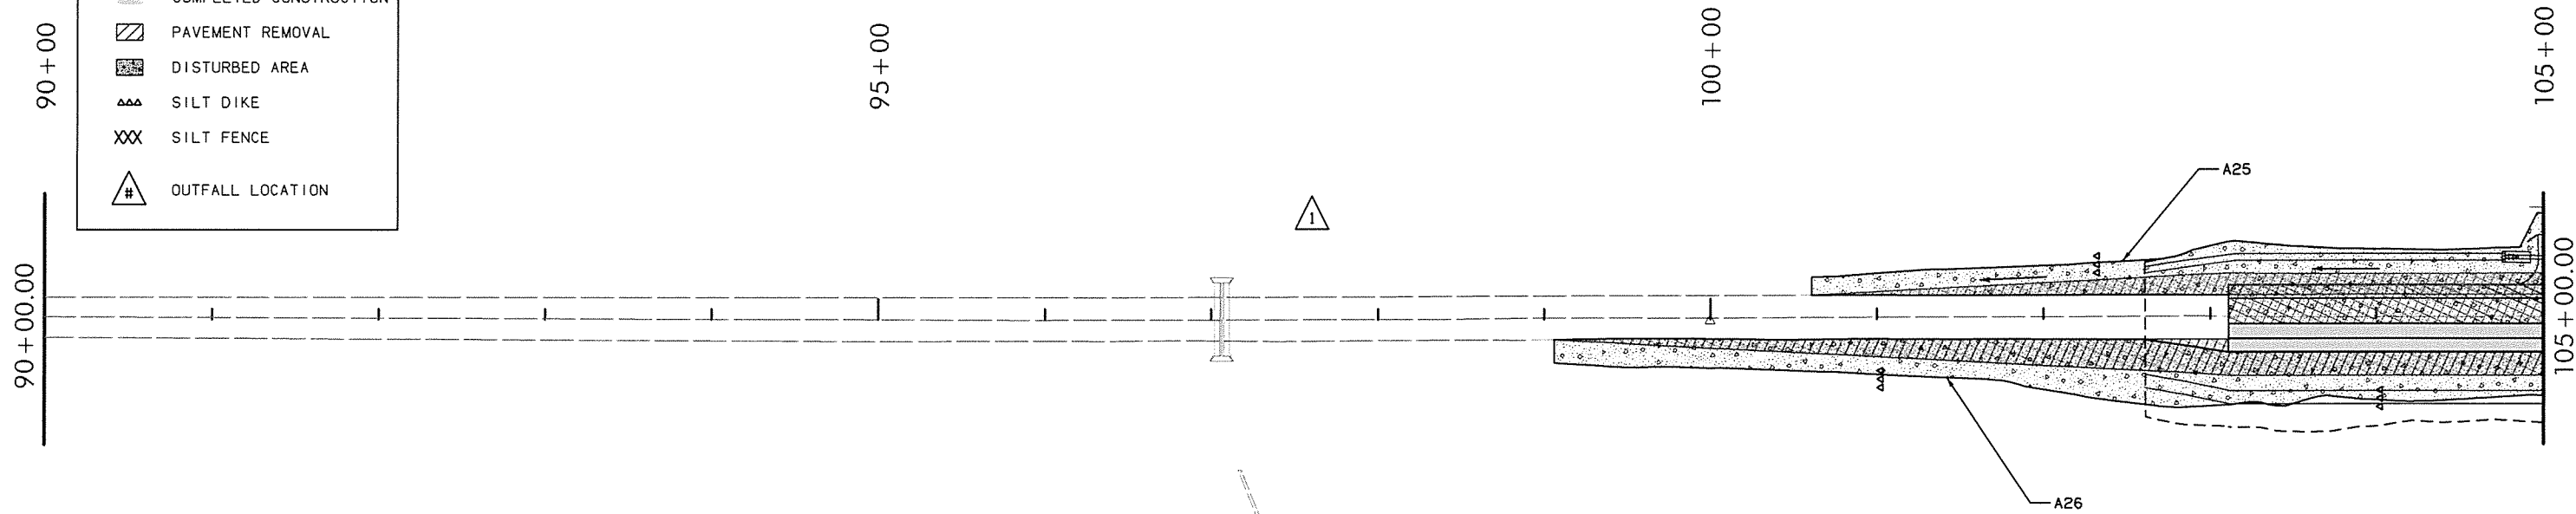

DISTURBED AREAS		
DISTURBED AREA ID	AREA (ACRES)	OUTFALL
A25	1.16	1
A26	0.77	1
A27	0.55	2
A28	1.14	2
A29	0.30	2
A30	0.18	2
A31	0.32	3

DISTURBED AREA OUTFALL TOTALS	
OUTFALL ID	AREA (ACRES)
1	1.93
2	2.17

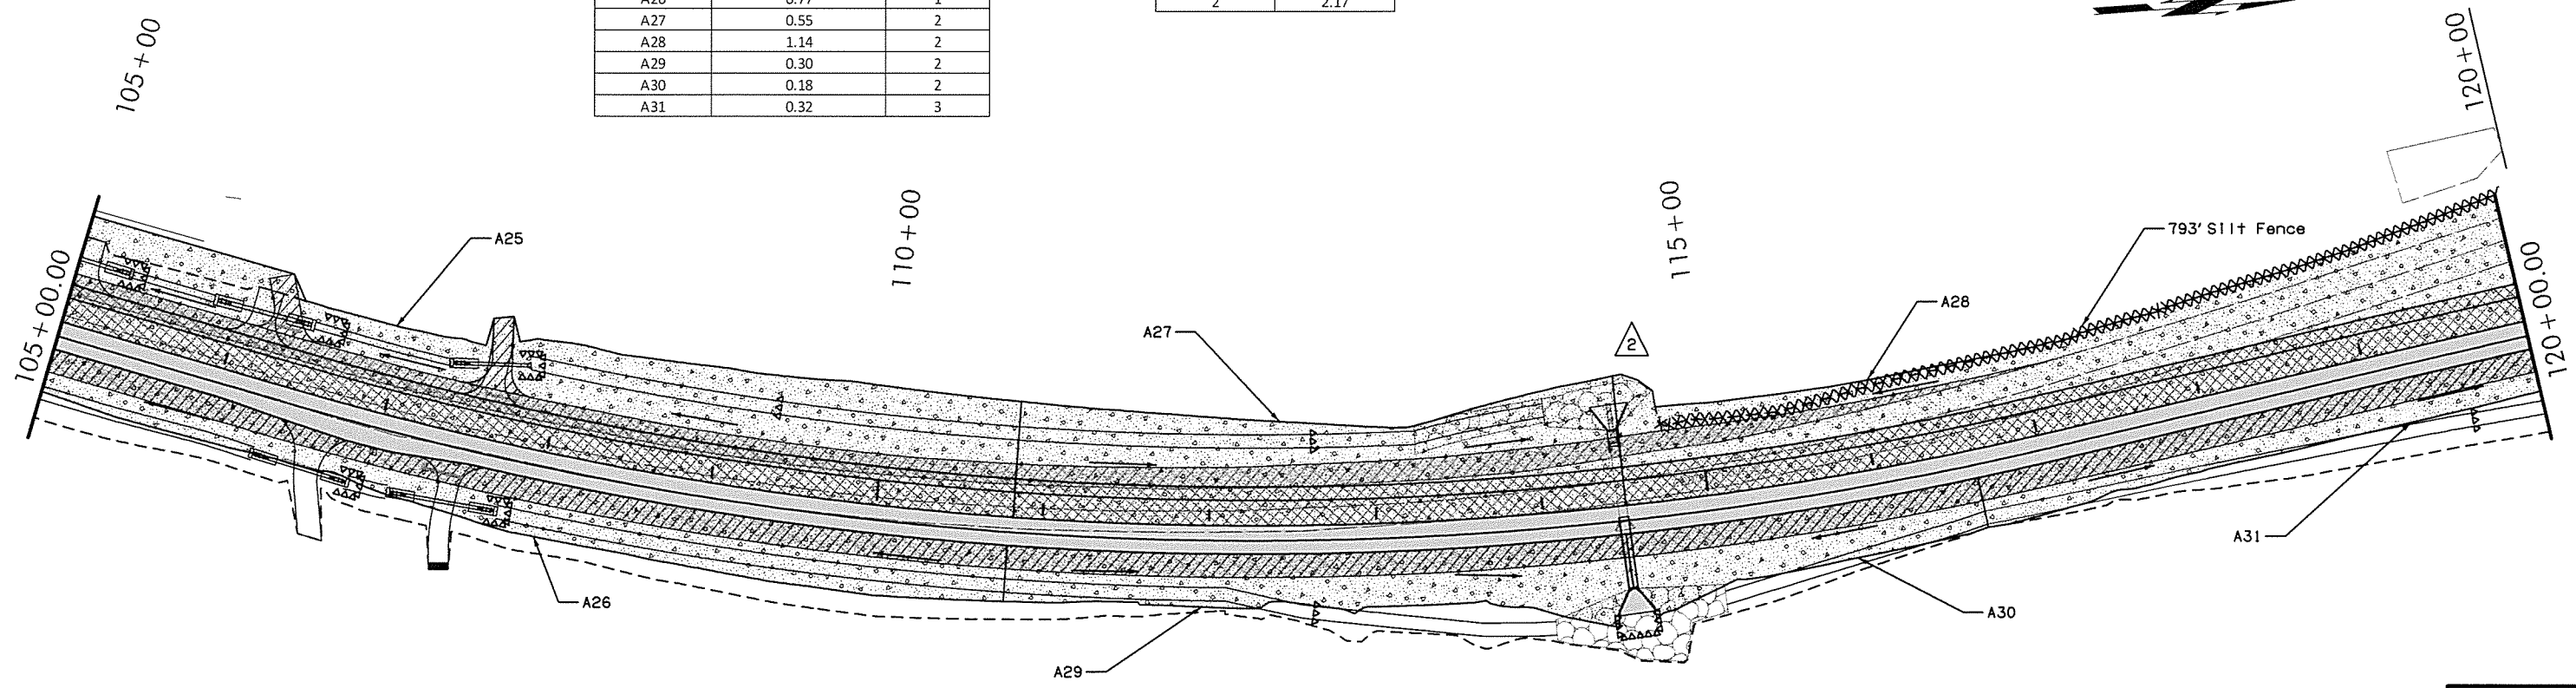

6/6/2016 JP28858_04 Erosion Control107.dgn

DESIGN	RBH	1-16
DRAWN	RBH	4-16
CHECKED	TAC	5-16
APPROVED		
SQUAD	SCHEMMER	

PHASE 3
 S.H.-16 OVER CHICKEN CREEK
EROSION CONTROL PLAN
 (SHEET 7 OF 9)
 STATE JOB NO. 28858(04) SHEET NO. 30
 CREEK COUNTY SH-16