
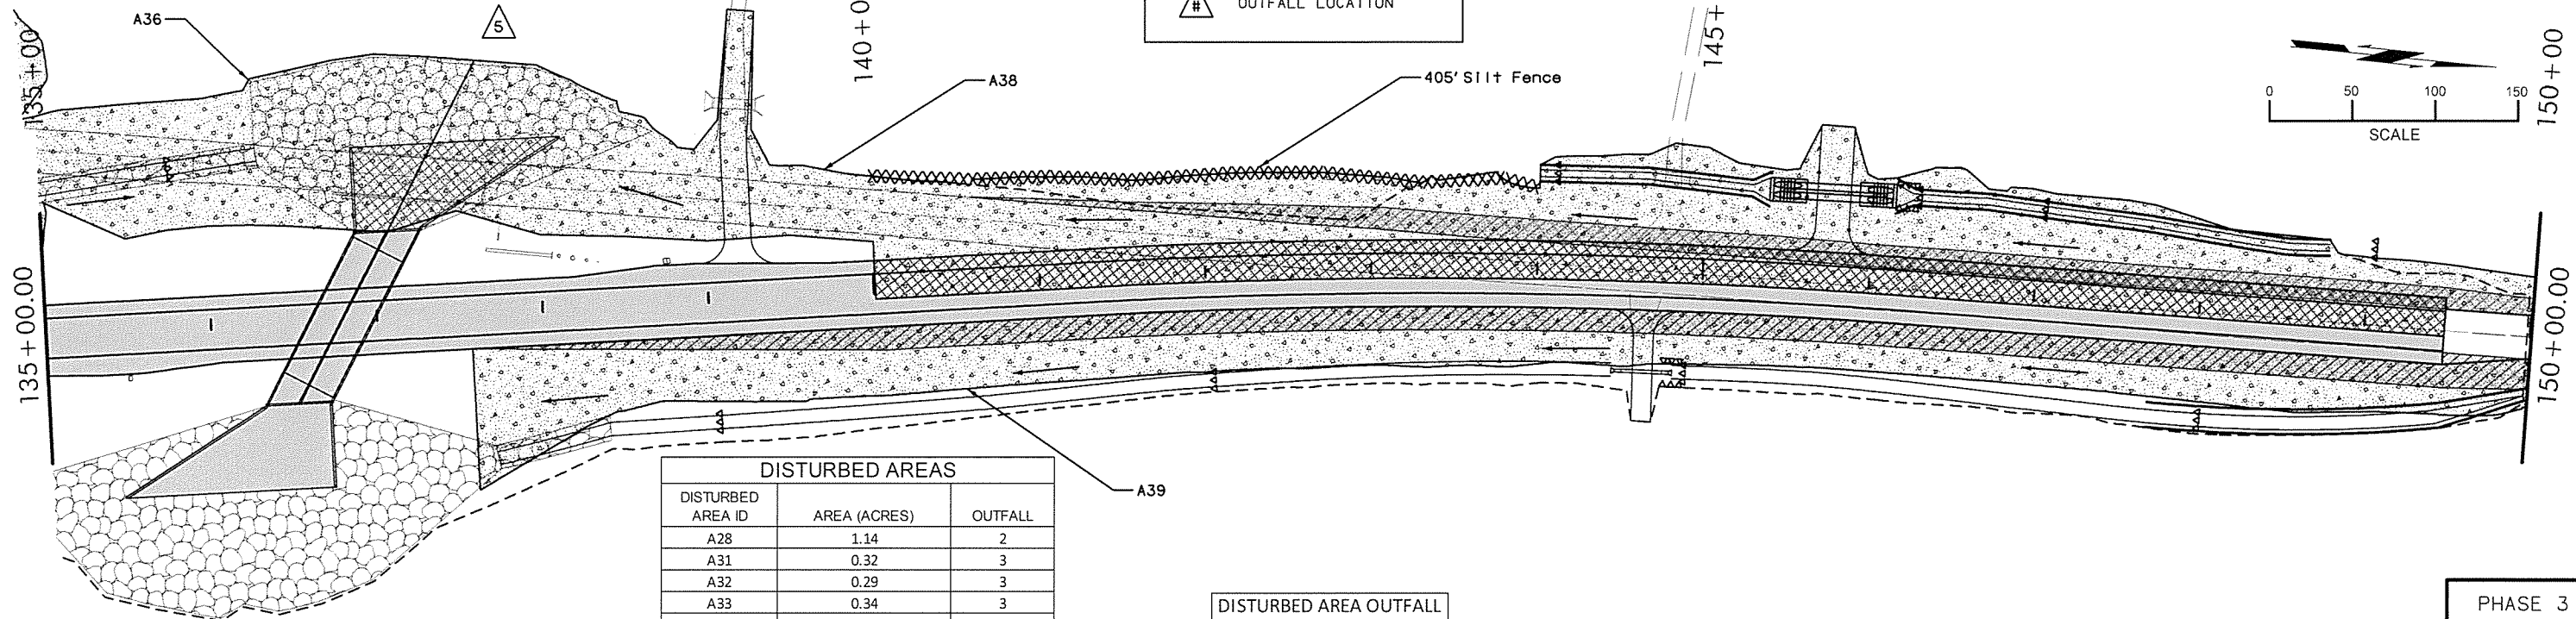


LEGEND	
	UNDER CONSTRUCTION
	COMPLETED CONSTRUCTION
	PAVEMENT REMOVAL
	DISTURBED AREA
	SILT DIKE
	SILT FENCE
	OUTFALL LOCATION

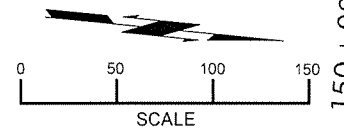

DISTURBED AREAS		
DISTURBED AREA ID	AREA (ACRES)	OUTFALL
A28	1.14	2
A31	0.32	3
A32	0.29	3
A33	0.34	3
A34	0.06	3
A35	0.09	4
A36	1.14	5
A37	0.34	5
A38	2.02	5
A39	1.21	5

DISTURBED AREA OUTFALL TOTALS	
OUTFALL ID	AREA (ACRES)
3	1.01
4	0.09
5	4.71

DESIGN	RBH	1-16
DRAWN	RBH	4-16
CHECKED	TAC	5-16
APPROVED		
SQUAD	SCHEMMER	

S.H.-16 OVER CHICKEN CREEK
EROSION CONTROL PLAN
 (SHEET 8 OF 9)
 STATE JOB NO. 28858(04) SHEET NO. 31
 CREEK COUNTY SH-16

PHASE 3

6/16/2016 JP28858_04 Erosion Control.08.dgn