


7/28/2016 11:35:52 AM N:\CIVIL\TRANSPORTATION\HIGHWAY\PRODUCTION\0001\101104 - WEATHERFORD - I-40 RAMP'S PHASE 2\PROJECT DRAWINGS\EROSION\MAIN ST EROSION CONTROL.DWG

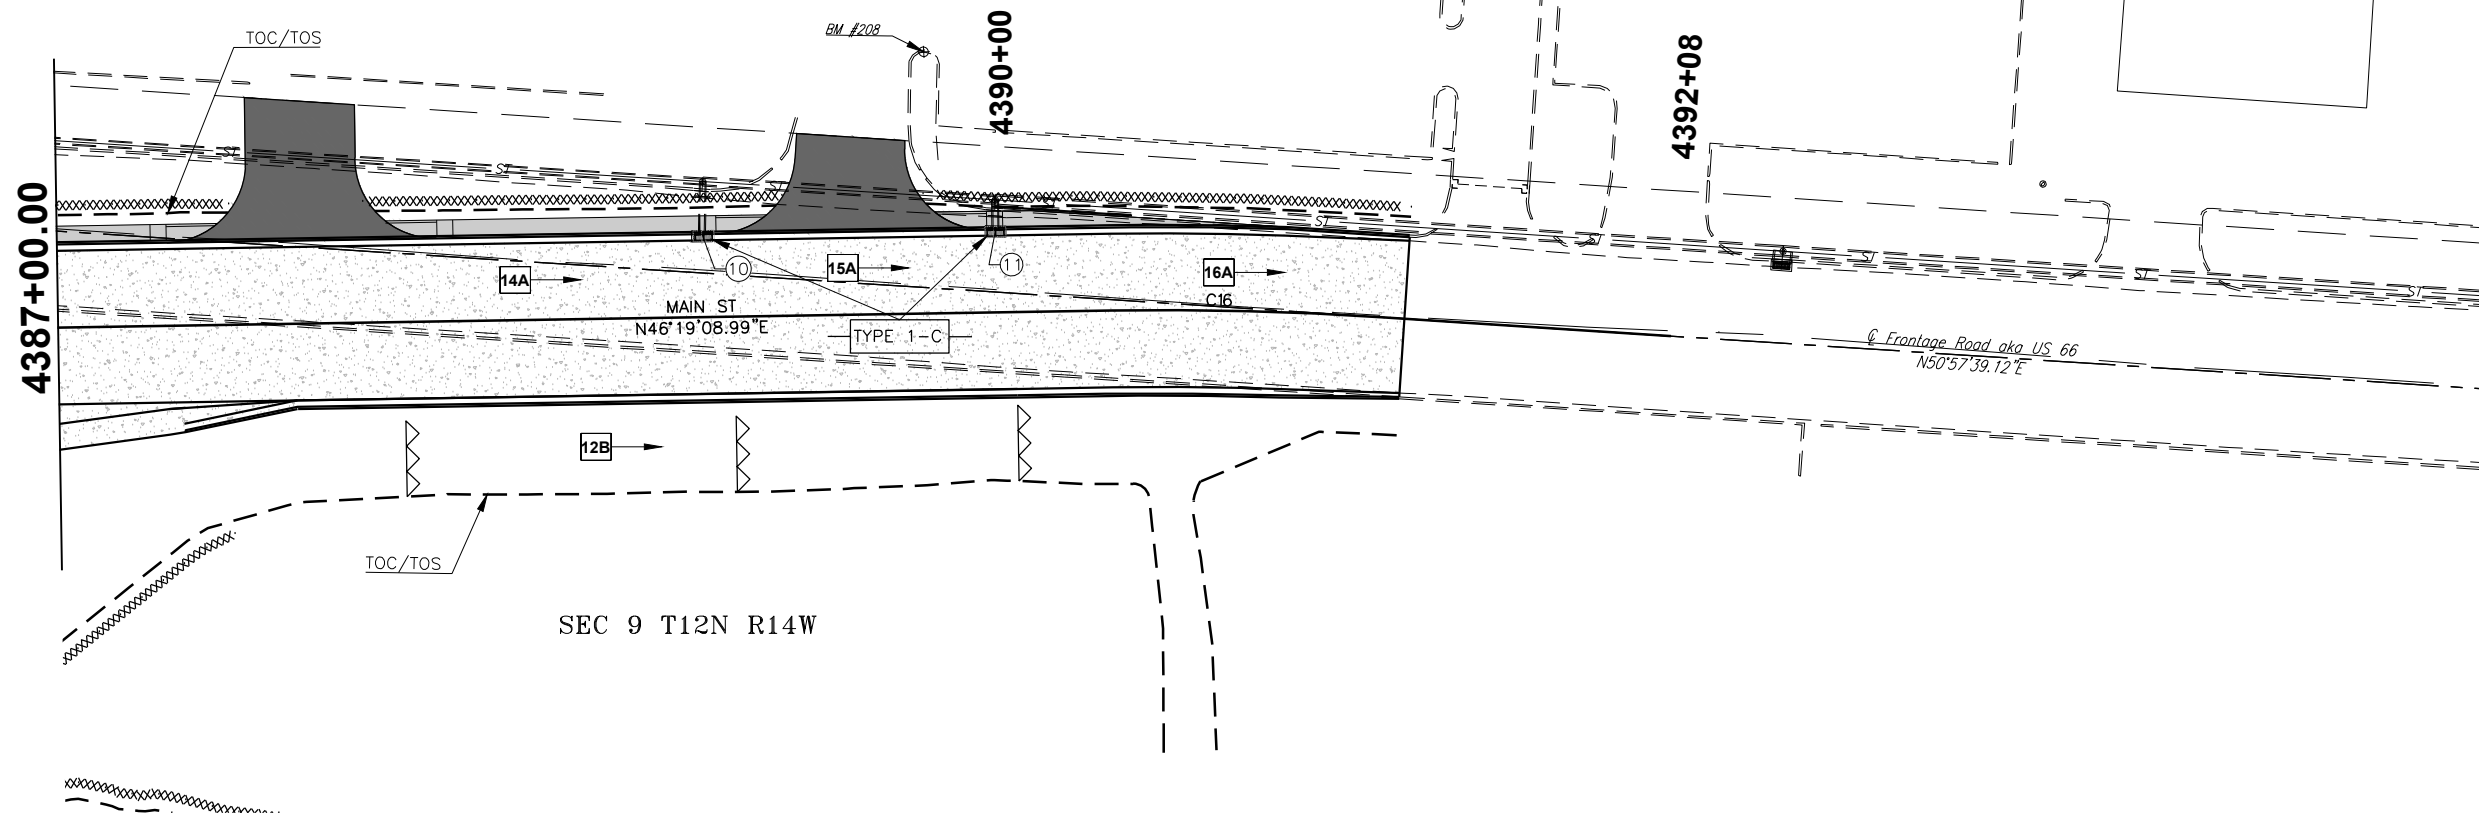

OUTFALL	LOCAL COLLECTION	D.A.	DISTURBED AREA
STR. 7	DITCH	12A	3.25 AC.
		12B	0.20 AC.
	TOTAL		3.45 AC.

OUTFALL	LOCAL COLLECTION	D.A.	DISTURBED AREA
OFF PROJECT	STR. 10	14A	0.31 AC.
TOTAL			0.31 AC.

OUTFALL	LOCAL COLLECTION	D.A.	DISTURBED AREA
OFF PROJECT	STR. 11	15B	0.12 AC.
TOTAL			0.12 AC.

OUTFALL	LOCAL COLLECTION	D.A.	DISTURBED AREA
OFF PROJECT		16A	0.16 AC.
TOTAL			0.16 AC.


LEGEND

TEMPORARY SILT DIKE

TEMPORARY SILT FENCE

SEDIMENT FILTER

RIP RAP

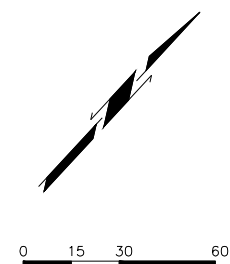

MAIN ST. CUSTER COUNTY
TEMPORARY EROSION CONTROL SHEET 3 OF 8
 JOB PIECE NO. 27911(06) SHEET NO. 21