
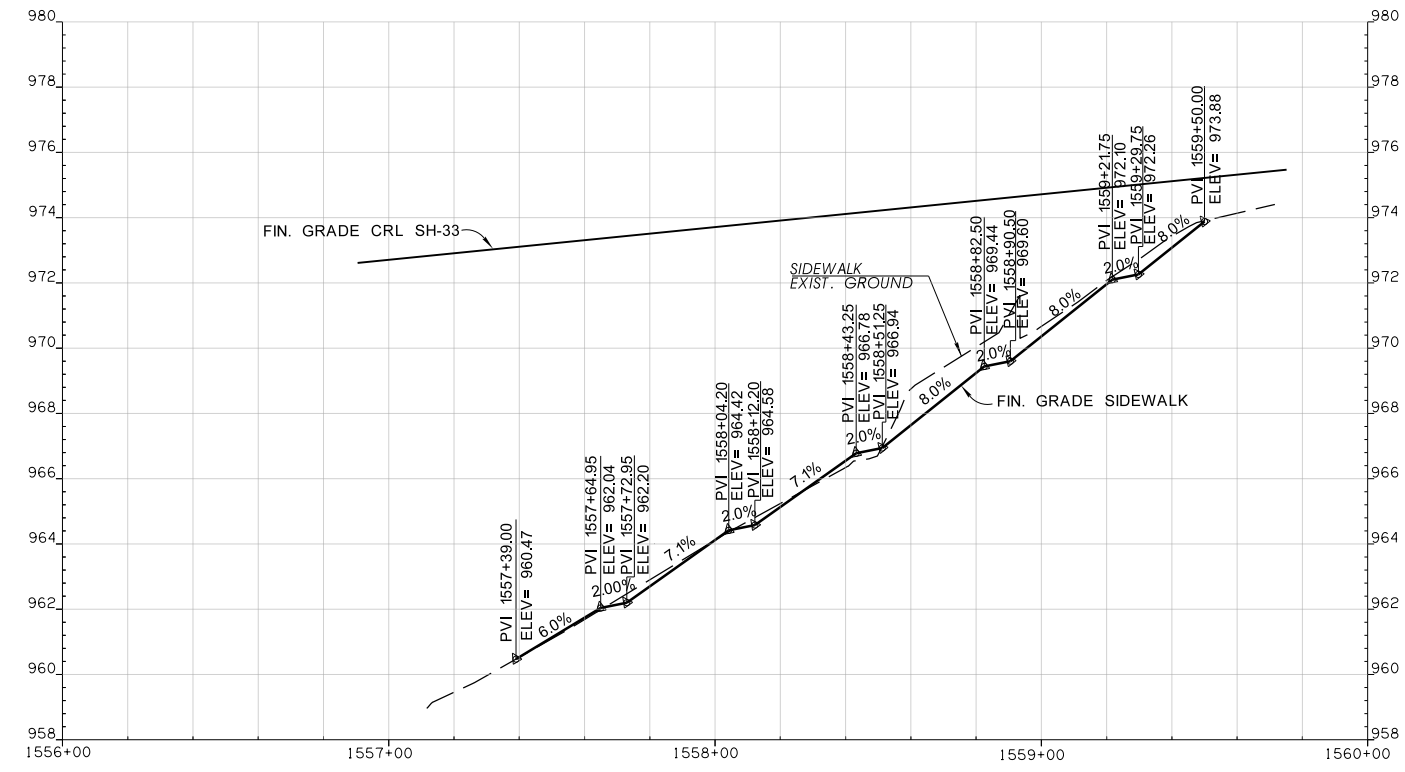


OKLAHOMA DEPARTMENT OF TRANSPORTATION					
FED. ROAD DIST. NO.	STATE	JOB PIECE NO.	FISCAL YEAR	SHEET NO.	TOTAL SHEETS
6	OKLA.				
DESCRIPTION			REVISIONS	DATE	

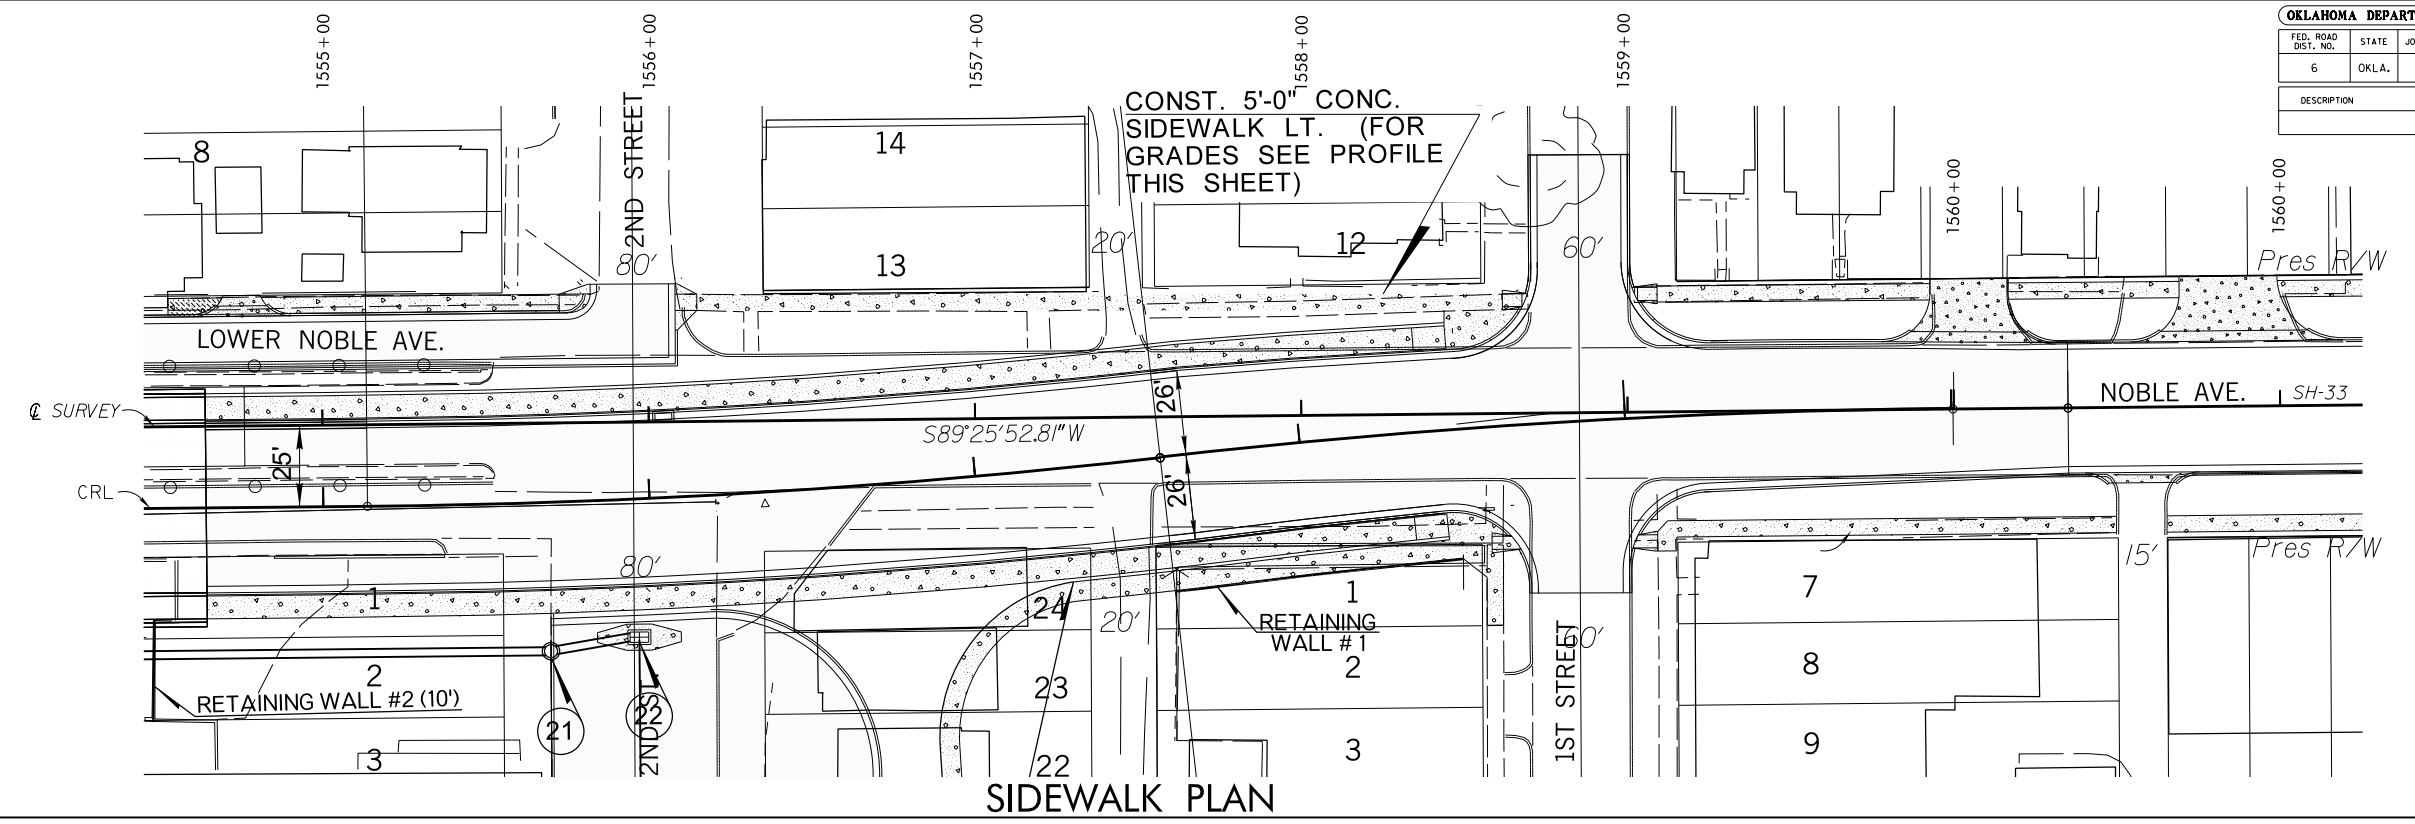

**LEFT SIDEWALK PROFILE
(2ND ST. TO 1ST ST.)**

Y:\Division 4\21860 (04) IPNPIR004-21860 (04) -SIDEWALK PLAN AND PROFILE DETAIL SHEET.dgn

DESIGN		OKLAHOMA DEPARTMENT OF TRANSPORTATION ROADWAY DESIGN DIVISION SIDEWALK PLAN AND PROFILE DETAIL SHEET PROJECT NO. 21860(04) SHEET NO. R004 LOGAN CO. SH-33
DRAWN	LL	
CHECKED		
APPROVED		
SQUAD	GREEN	