


Y:\Division 4121860(04)\P\Pierosion control reference\R013-21860(04)-EROSION CONTROL DETAIL.dgn

08-19-16

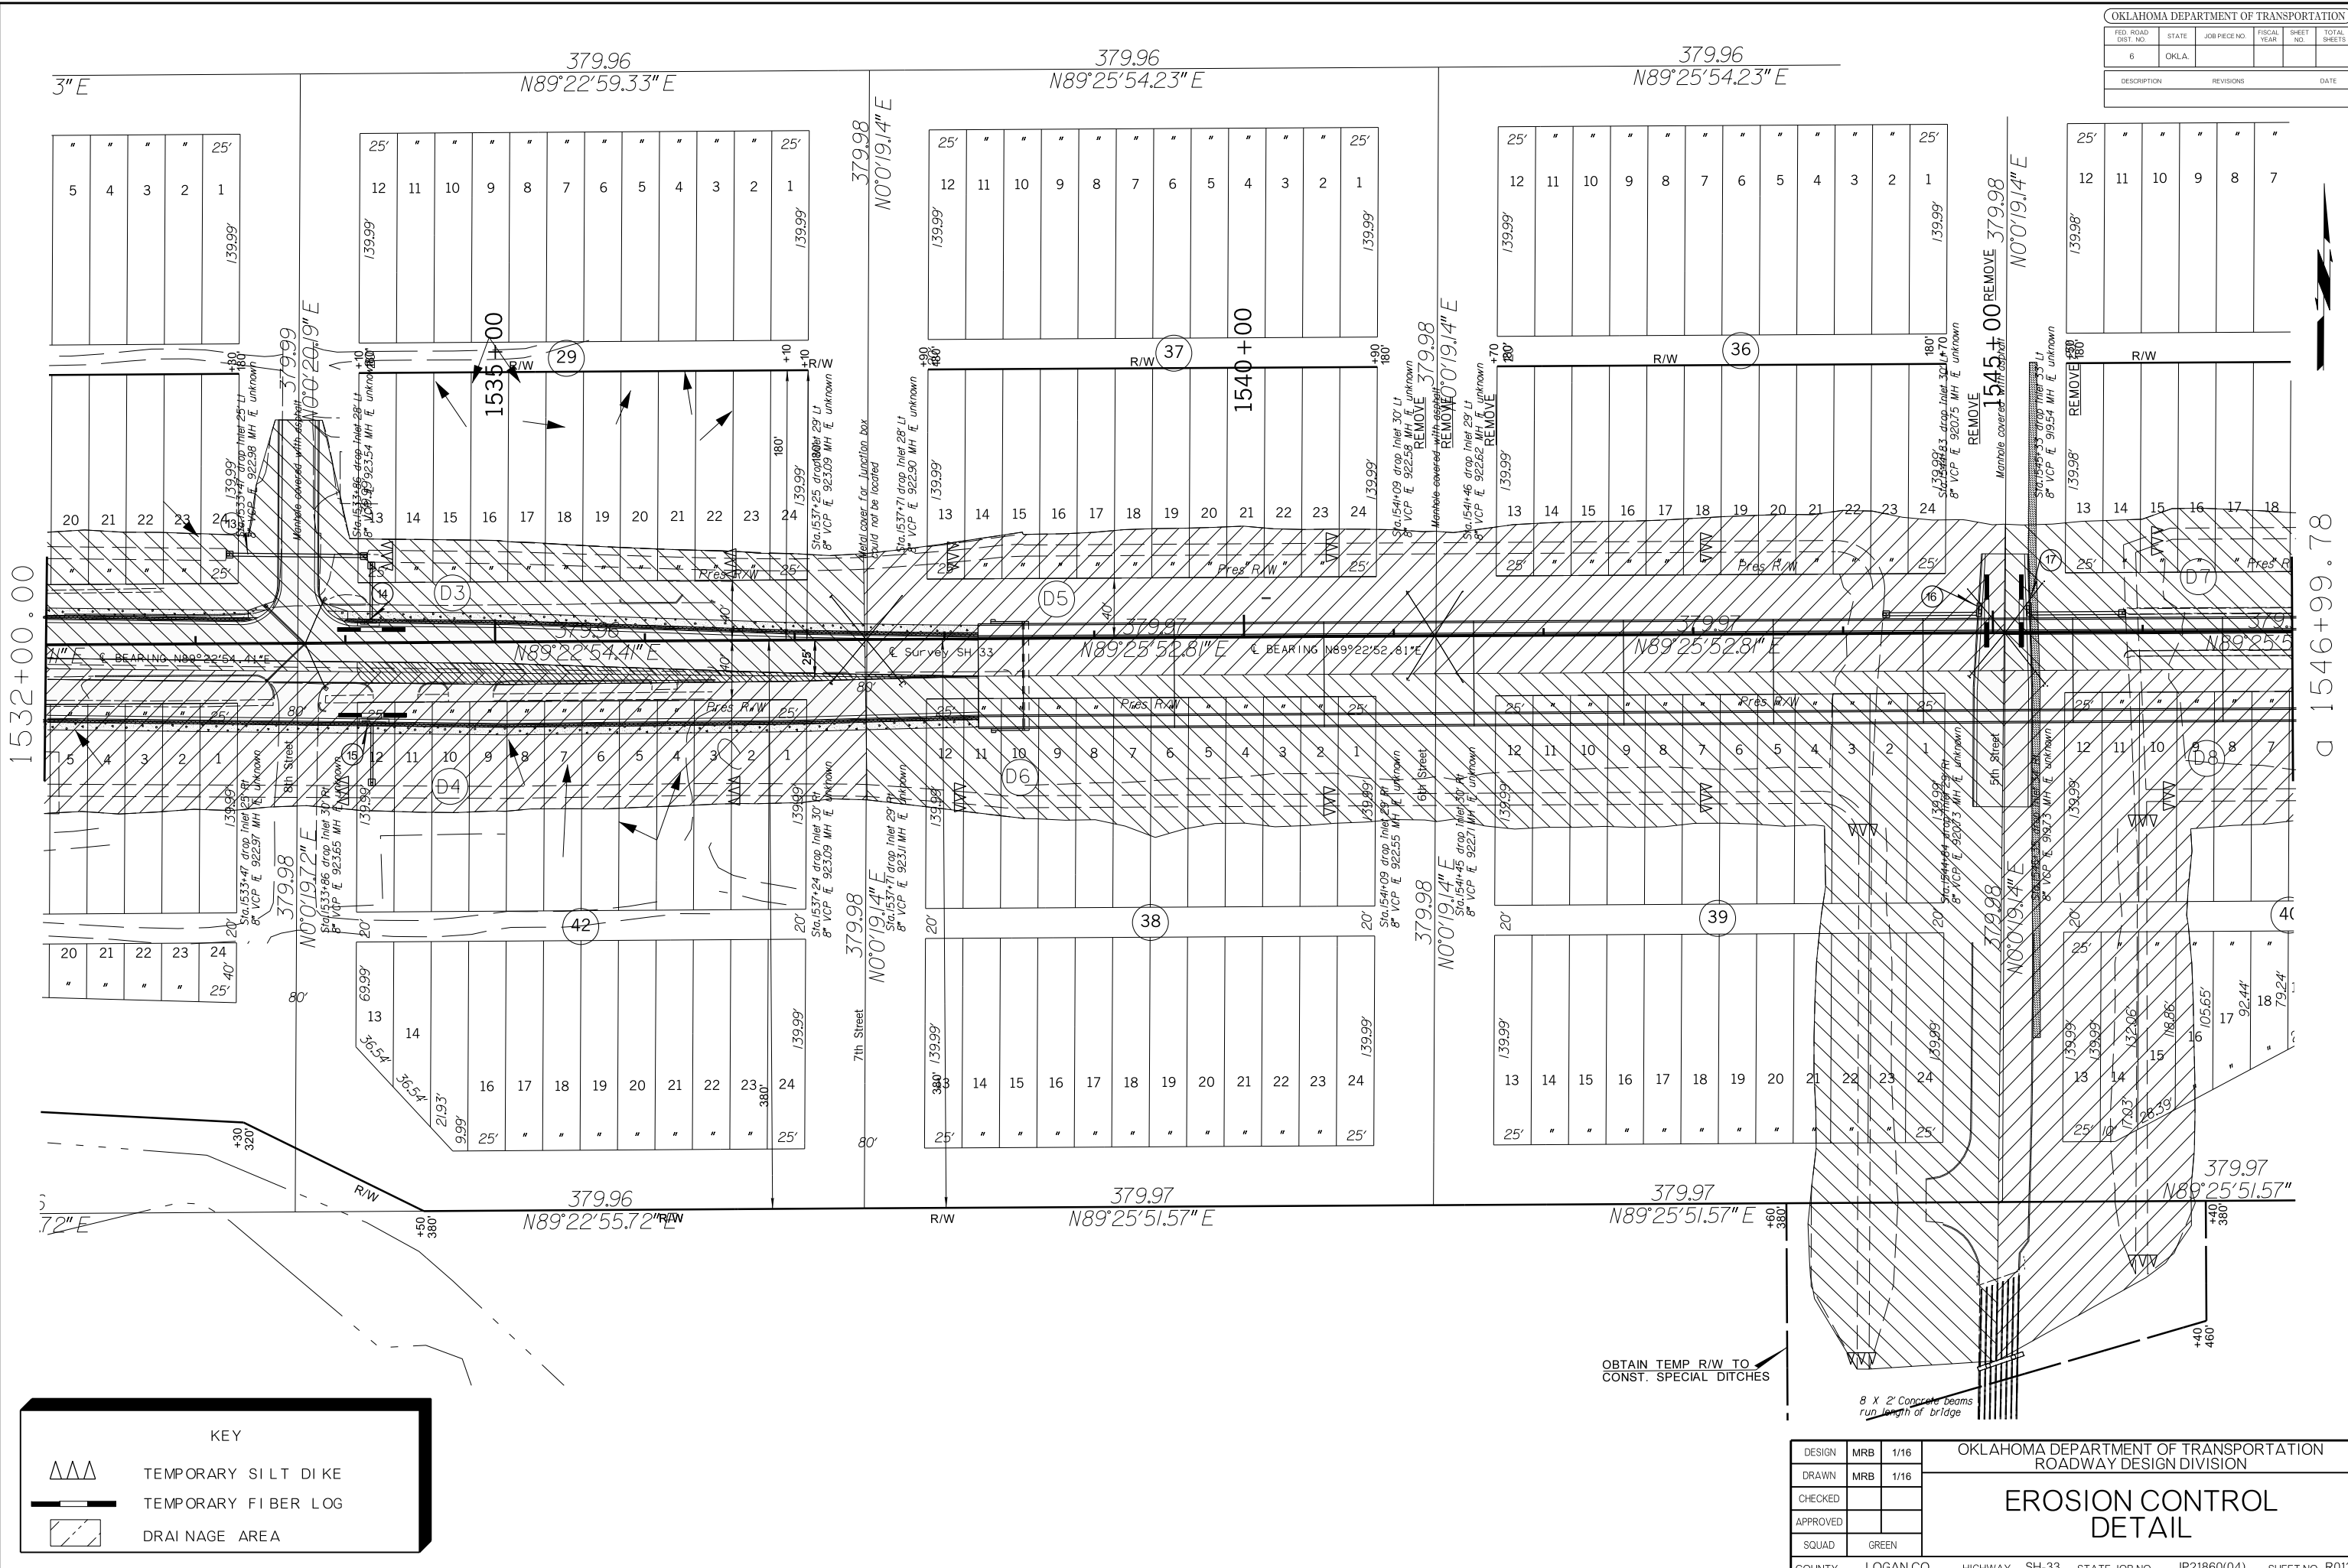

KEY	
	TEMPORARY SILT DIKE
	TEMPORARY FIBER LOG
	DRAINAGE AREA

OBTAIN TEMP R/W TO CONST. SPECIAL DITCHES

DESIGN	MRB	1/16	OKLAHOMA DEPARTMENT OF TRANSPORTATION ROADWAY DESIGN DIVISION
DRAWN	MRB	1/16	
CHECKED			
APPROVED			
SQUAD	GREEN		
COUNTY LOGAN CO. HIGHWAY SH-33 STATE JOB NO. JP21860(04) SHEET NO. R013			EROSION CONTROL DETAIL

D 1546+99.78