
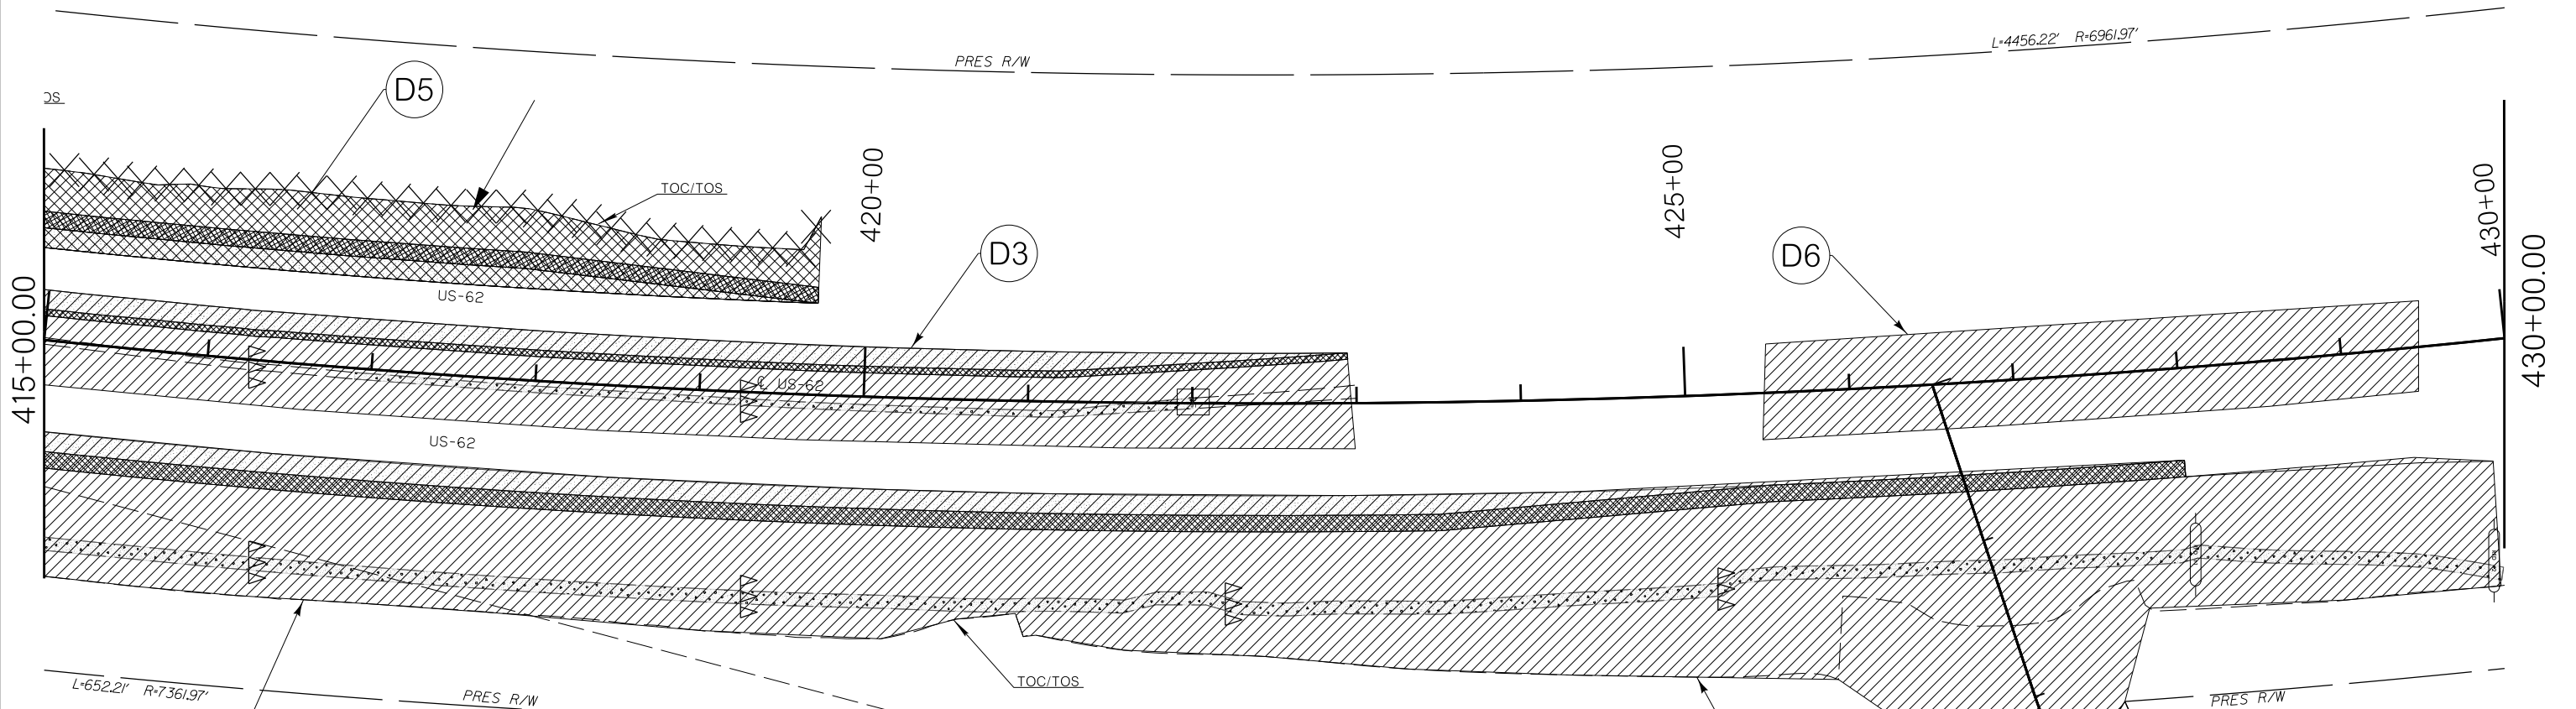


FED. ROAD DIST. NO.	STATE	JOB PIECE NO.	FISCAL YEAR	SHEET NO.	TOTAL SHEETS
6	OKLA.				
DESCRIPTION		REVISIONS	DATE		

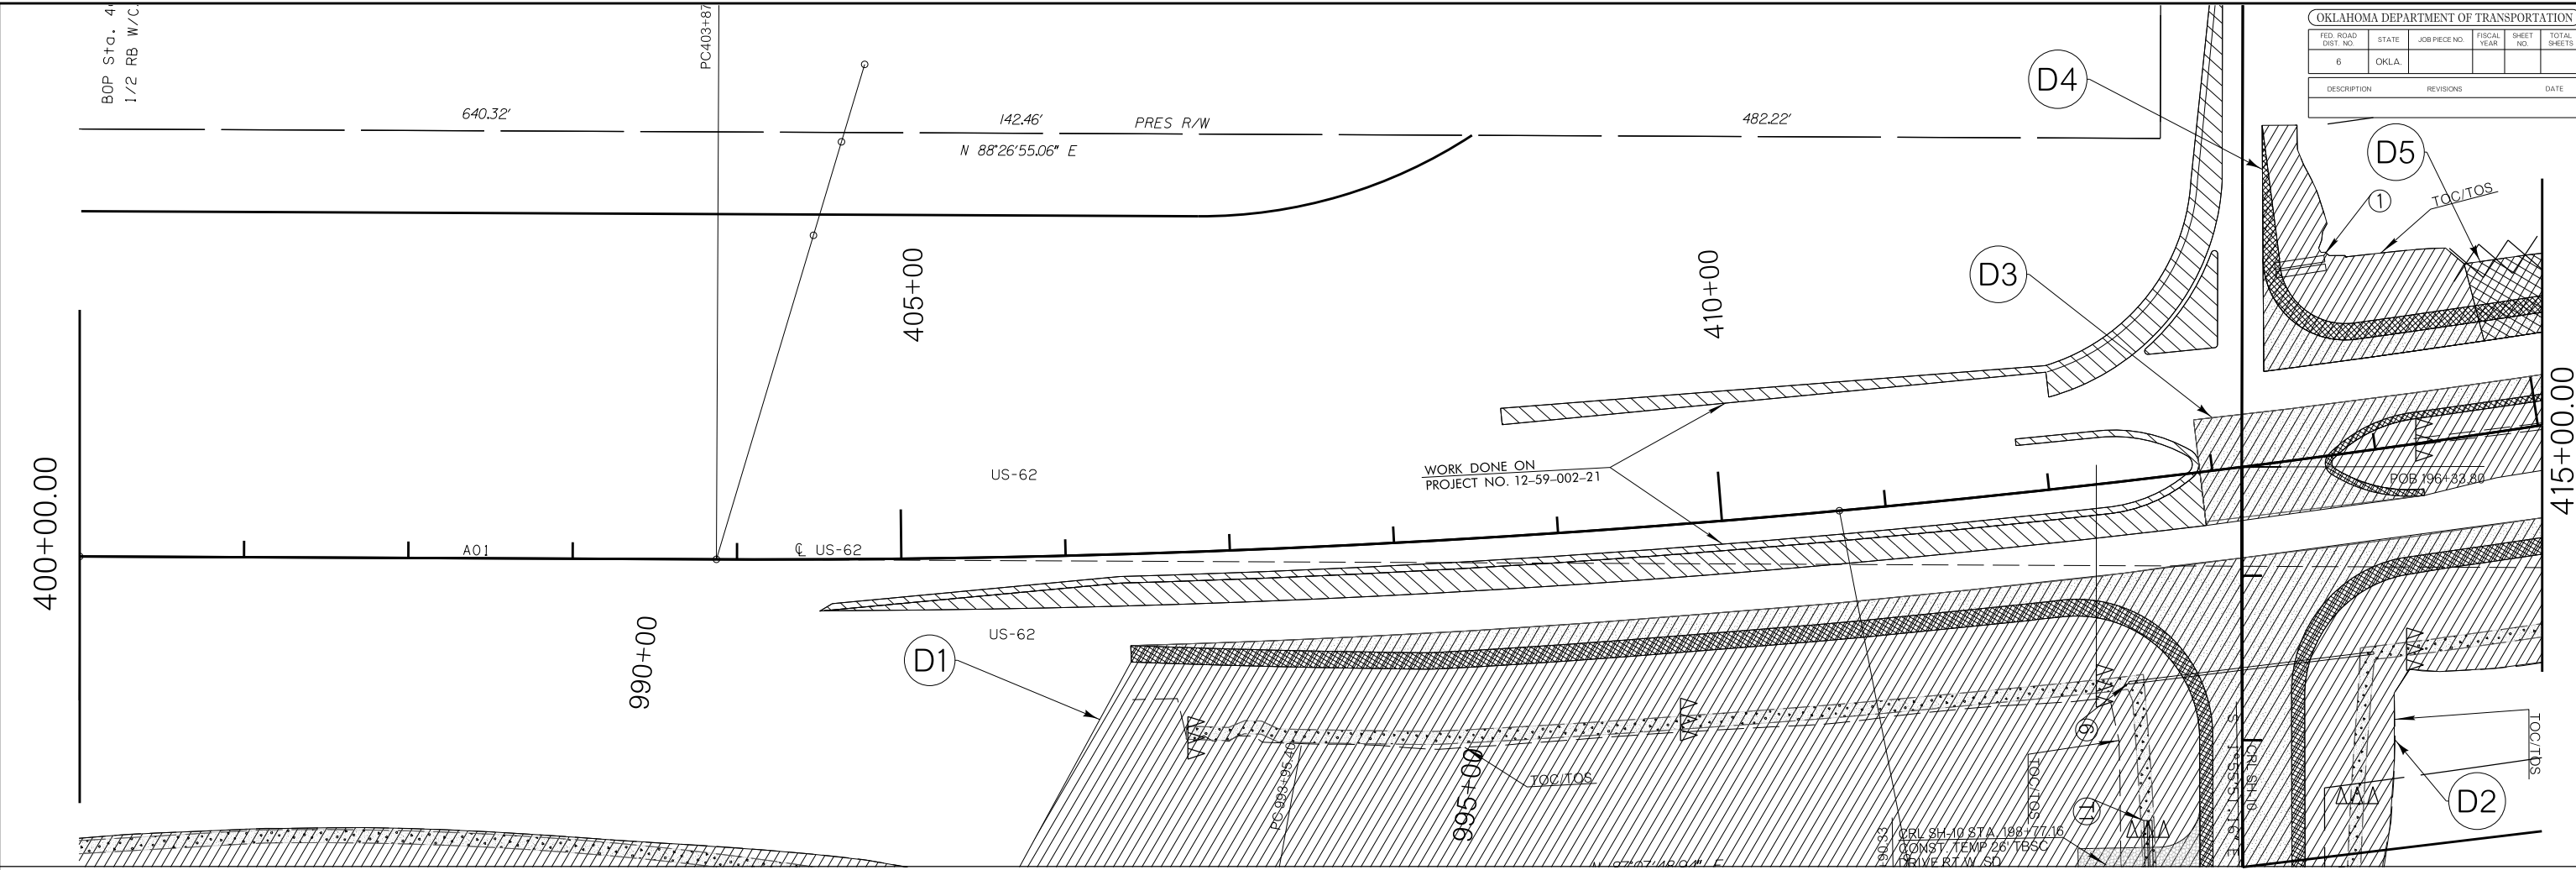

KEY	
XXXXXX	TEMPORARY SILT FENCE
AAA	TEMPORARY SILT DIKE

DESIGN	
DRAWN	
CHECKED	
APPROVED	
SQUAD	

OKLAHOMA DEPARTMENT OF TRANSPORTATION
ROADWAY DESIGN DIVISION

EROSION CONTROL DETAIL

Y:\Sillwater Branch\2795604\Erosion Control\Erosion Control 1.dgn

07-18-16