


FED. ROAD DIST. NO.	STATE	JOB PIECE NO.	FISCAL YEAR	SHEET NO.	TOTAL SHEETS
6	OKLA.				
DESCRIPTION		REVISIONS		DATE	

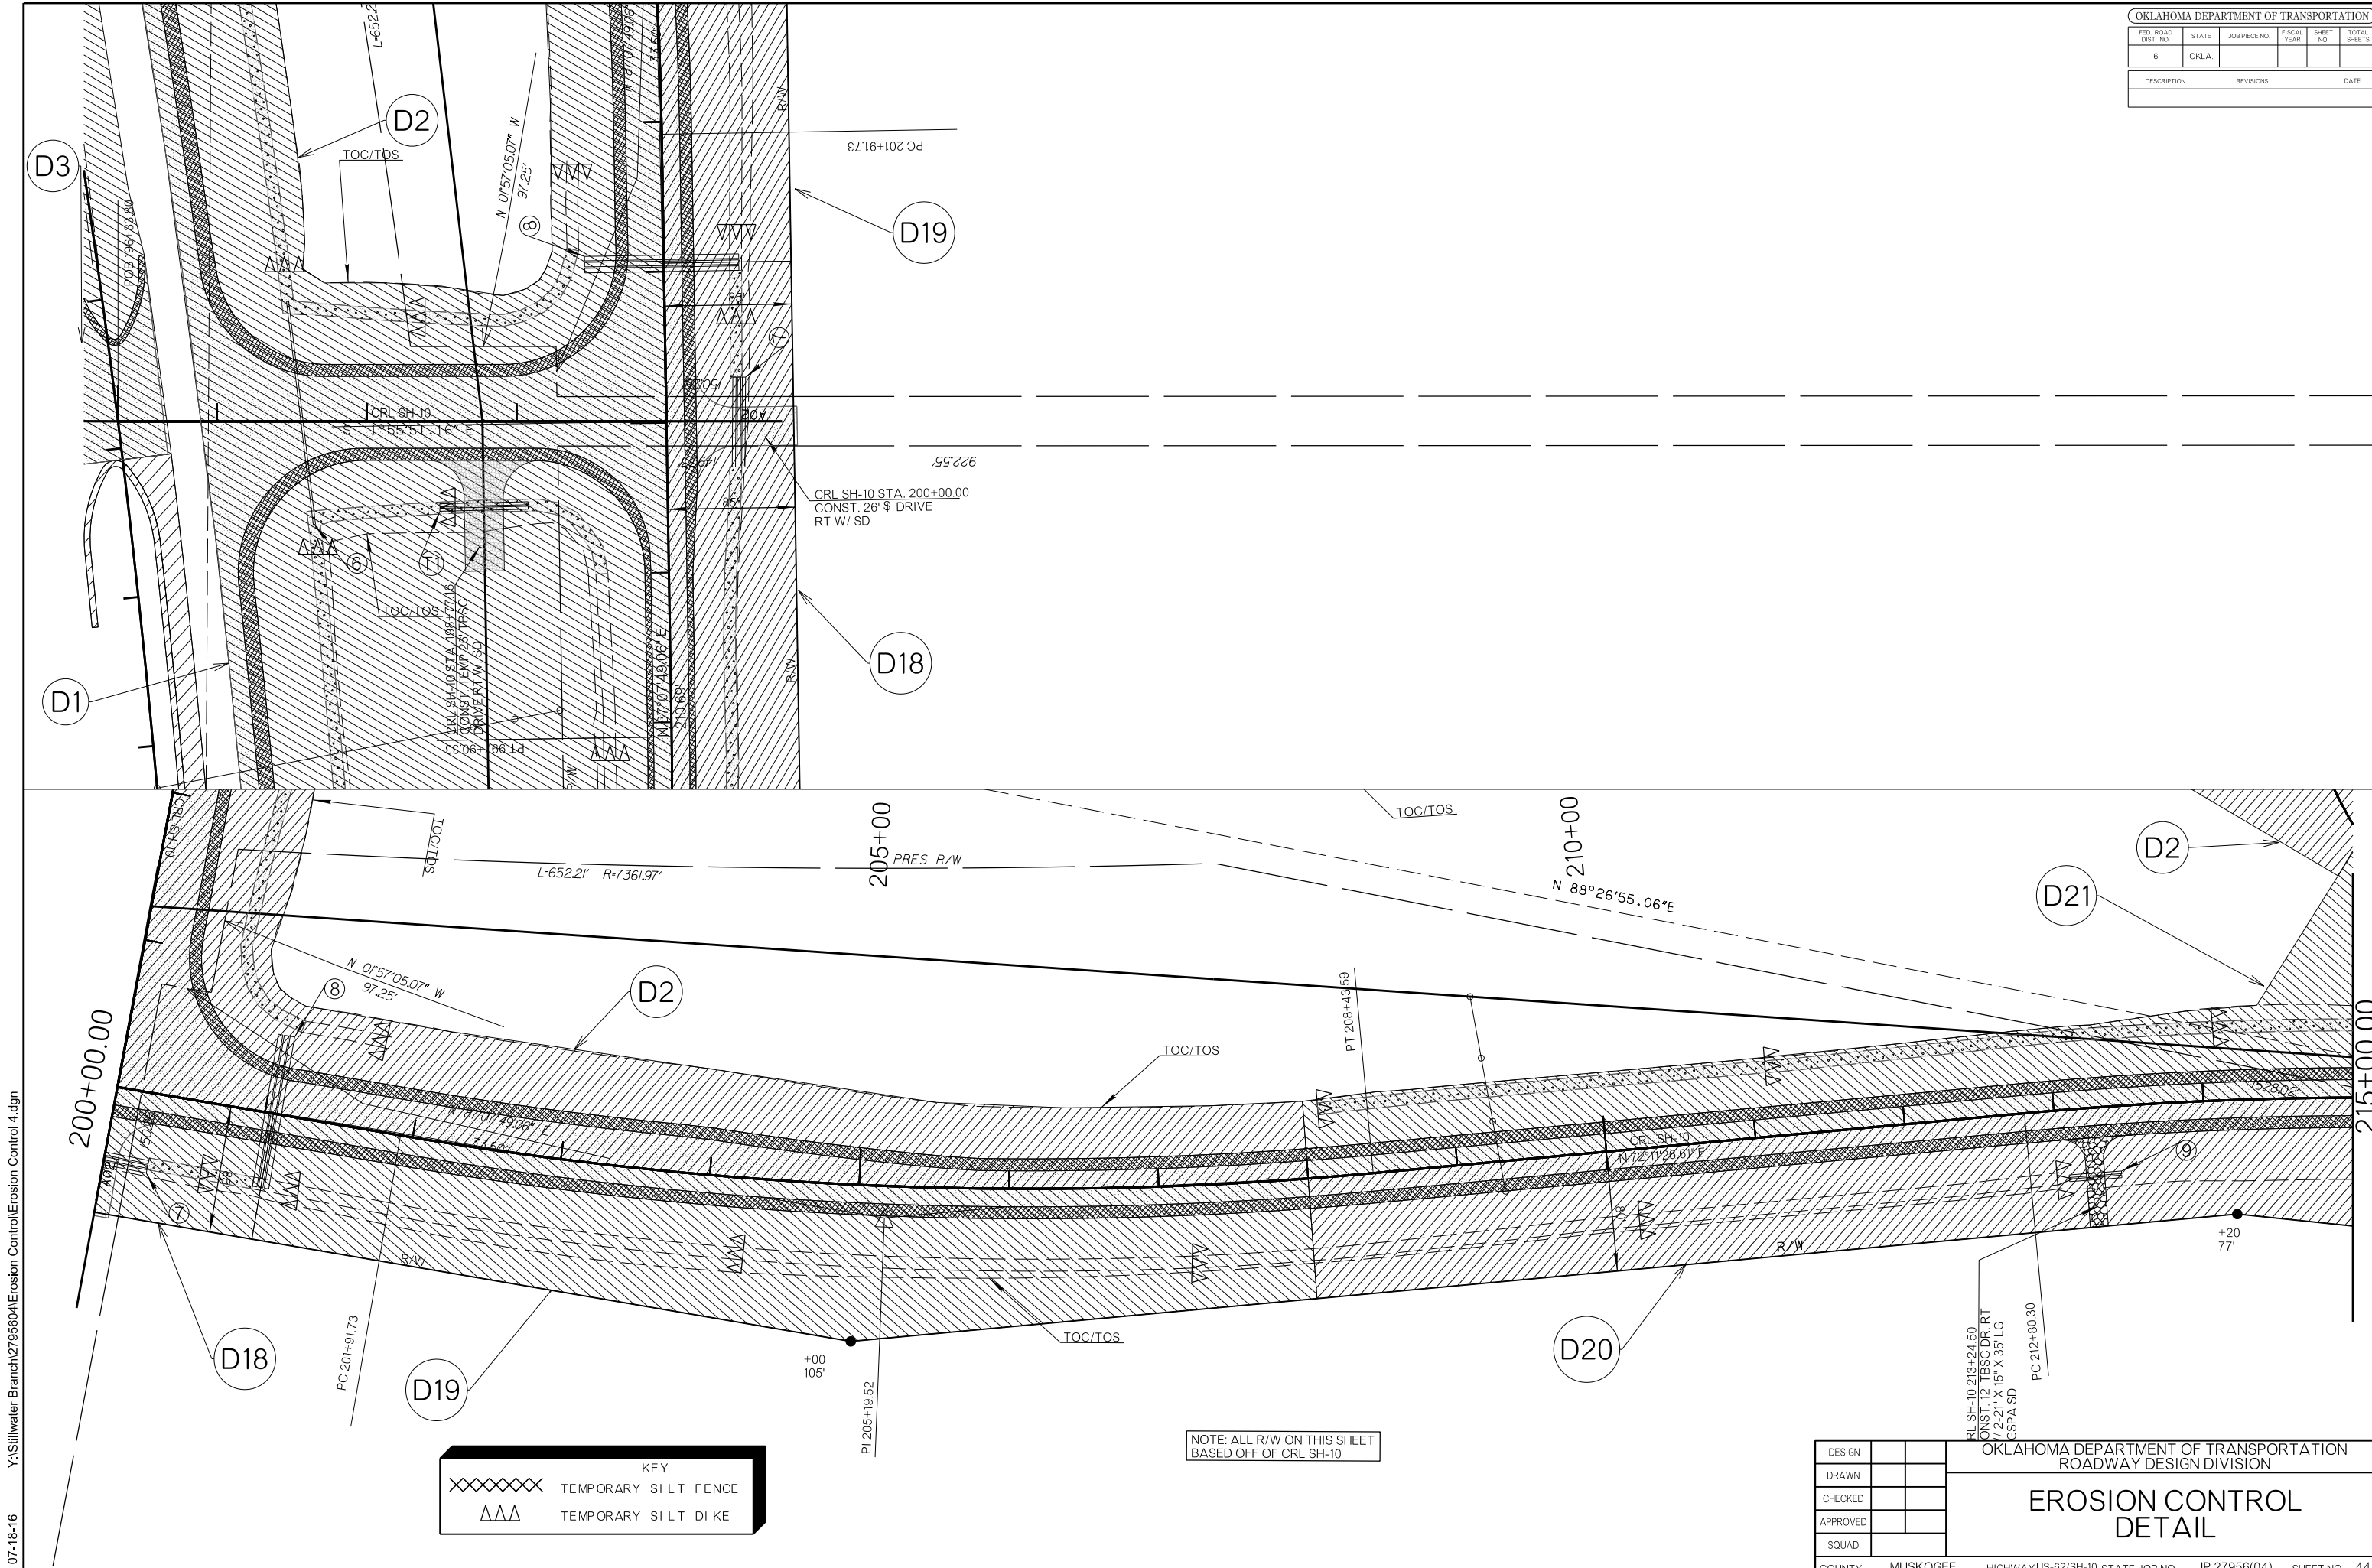

KEY

XXXXXX	TEMPORARY SILT FENCE
△△△	TEMPORARY SILT DIKE

NOTE: ALL R/W ON THIS SHEET BASED OFF OF CRL SH-10

DESIGN	
DRAWN	
CHECKED	
APPROVED	
SQUAD	

OKLAHOMA DEPARTMENT OF TRANSPORTATION
ROADWAY DESIGN DIVISION

**EROSION CONTROL
DETAIL**

07-18-16 Y:\Stillwater Branch\2795604\Erosion Control\Erosion Control 4.dgn