



FED. ROAD DIST. NO.	STATE	JOB PIECE NO.	FISCAL YEAR	SHEET NO.	TOTAL SHEETS
6	OKLA.				
DESCRIPTION		REVISIONS		DATE	

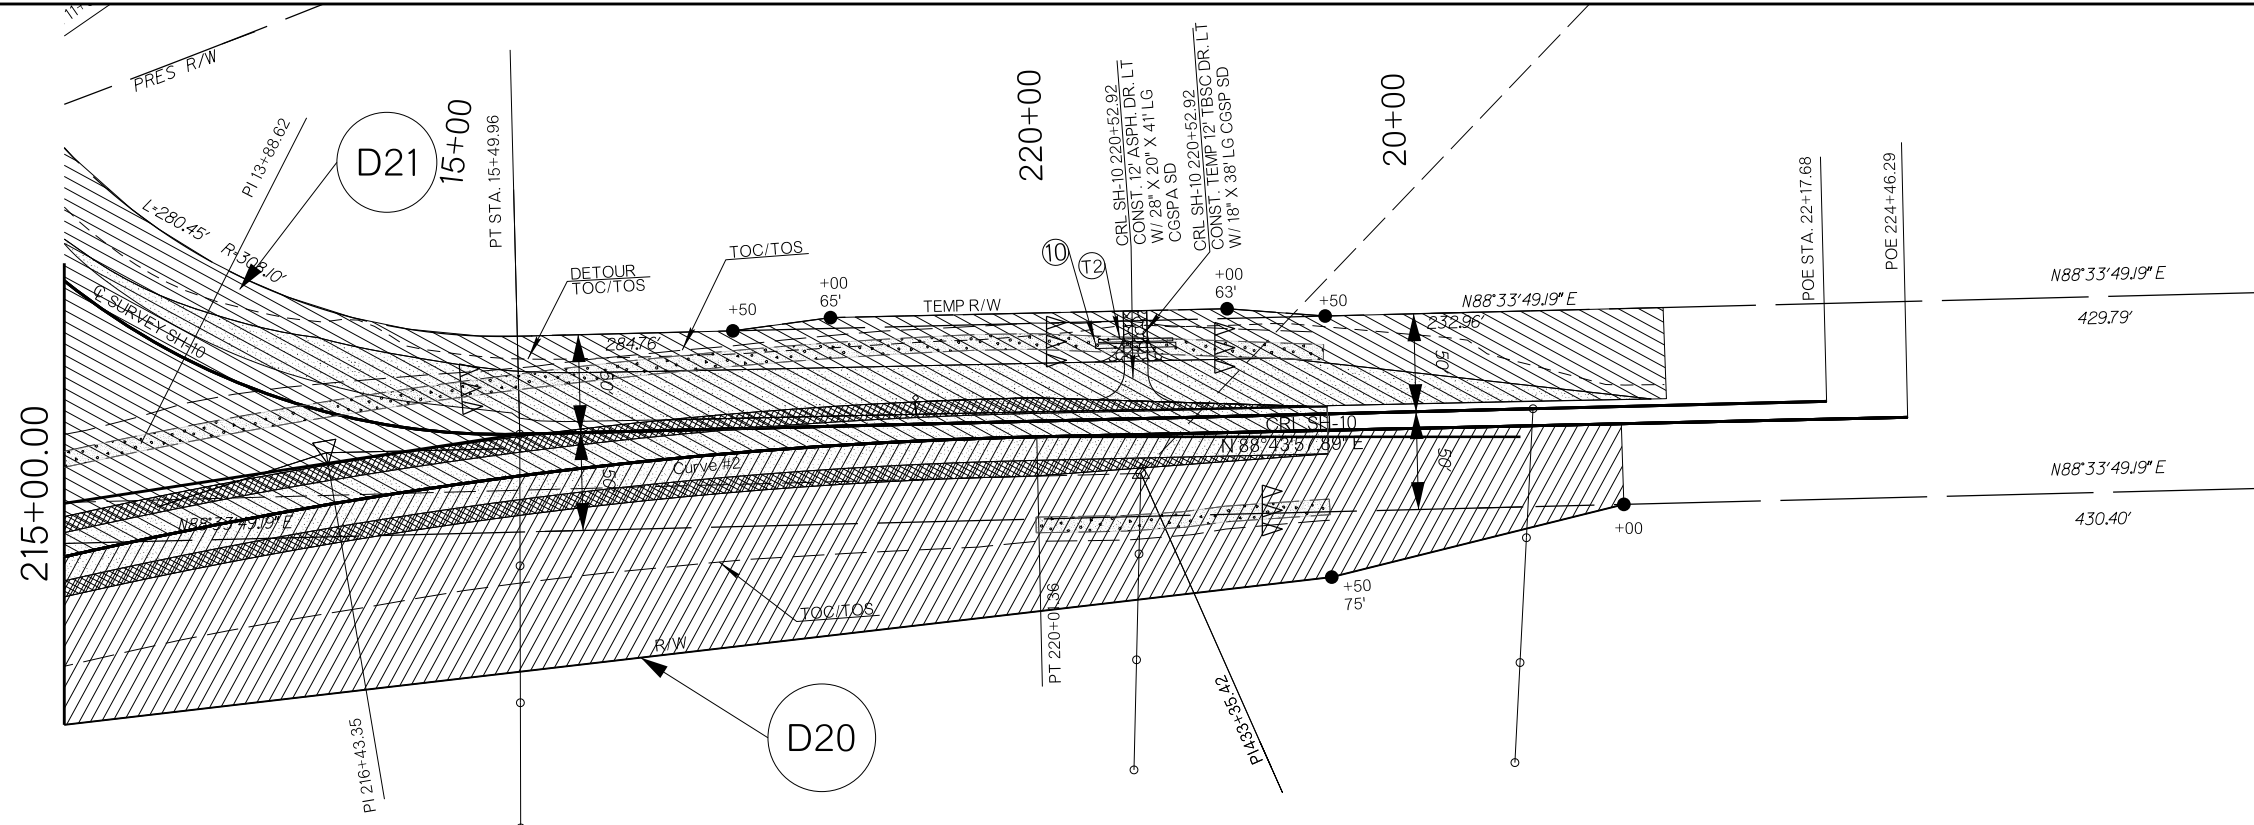

KEY

XXXXXX	TEMPORARY SILT FENCE
AAA	TEMPORARY SILT DIKE

NOTE: ALL R/W ON THIS SHEET BASED OFF OF CRL SH-10

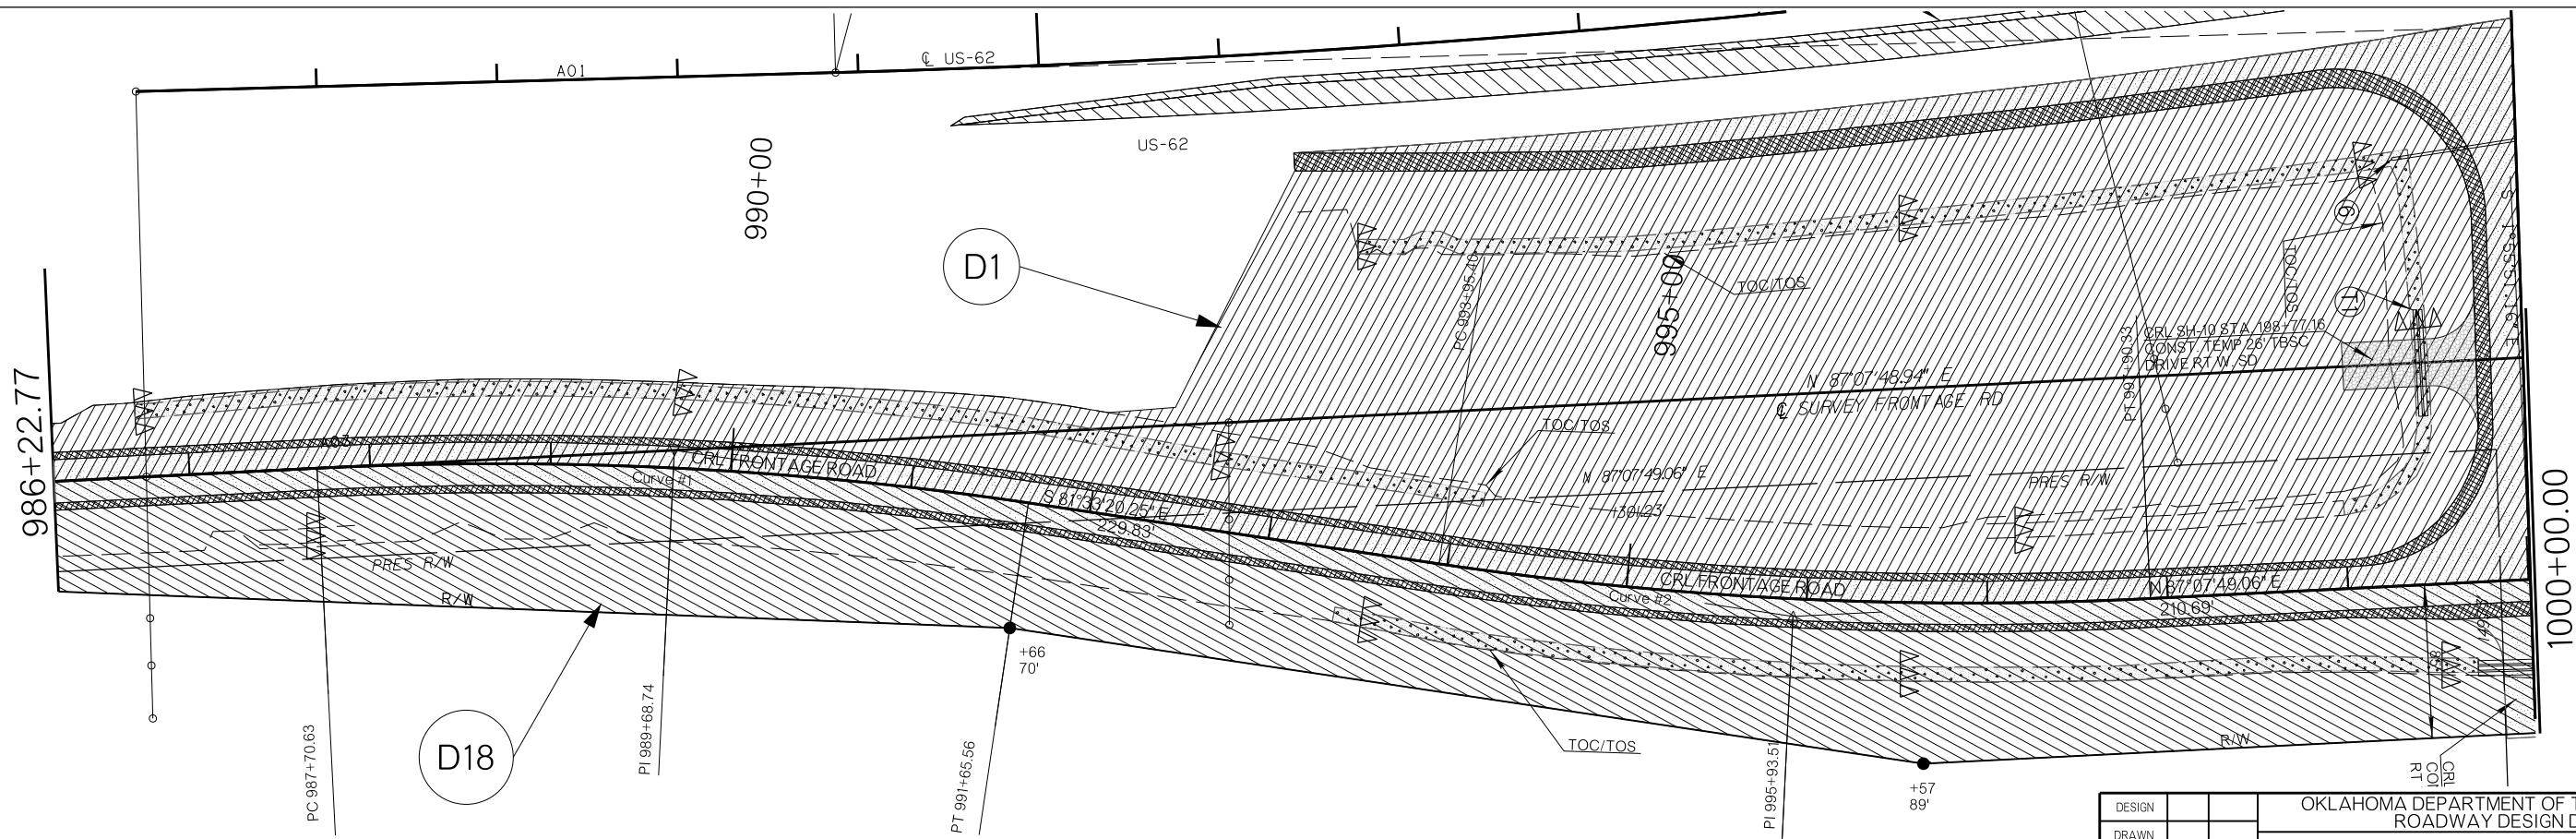

NOTE: ALL R/W ON THIS SHEET BASED OFF OF CRL FRONTAGE ROAD

DESIGN		OKLAHOMA DEPARTMENT OF TRANSPORTATION ROADWAY DESIGN DIVISION
DRAWN		
CHECKED		
APPROVED		
SQUAD		
COUNTY MUSKOGEE		OKLAHOMA DEPARTMENT OF TRANSPORTATION ROADWAY DESIGN DIVISION
		EROSION CONTROL DETAIL
HIGHWAY US-62/SH-10 STATE JOB NO. JP 27956(04)		SHEET NO. 45