
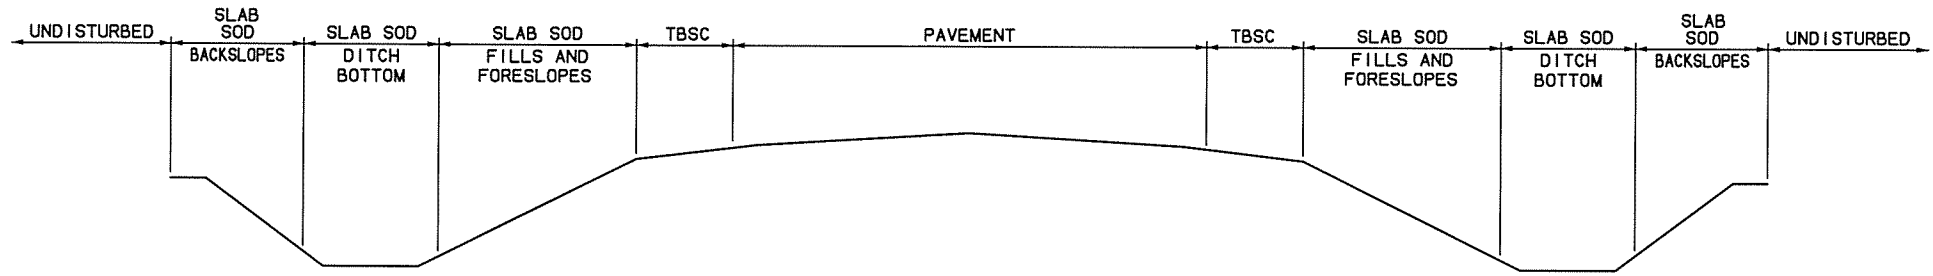
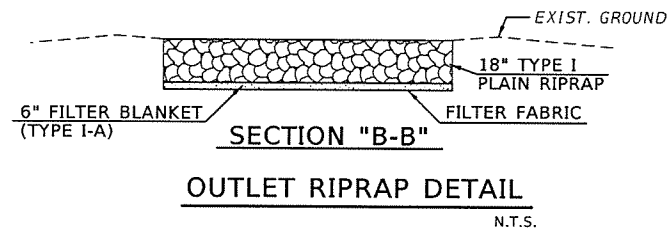



7/12/2016

7:46:07 AM

OKLAHOMA DEPARTMENT OF TRANSPORTATION					
ODOT DIVISION	STATE	JOB PIECE No.	FISCAL YEAR	SHEET No.	TOTAL SHEETS
8	OKLA	27092(04)		4	143
DESCRIPTION		REVISIONS	DATE		

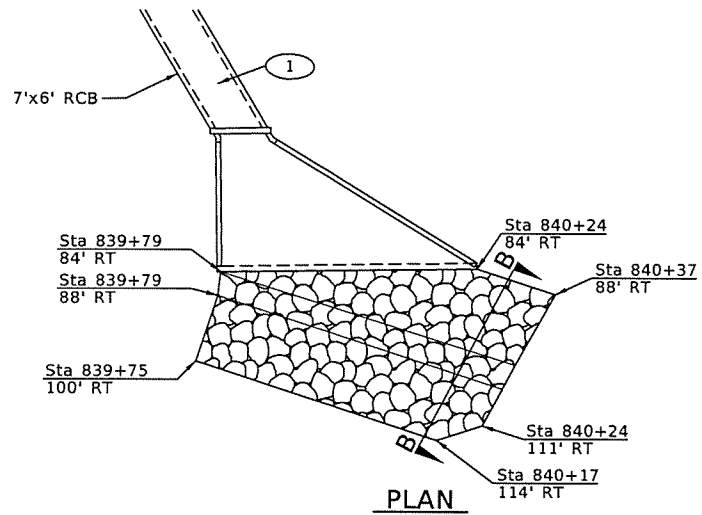


PERMANENT SLOPE PROTECTION

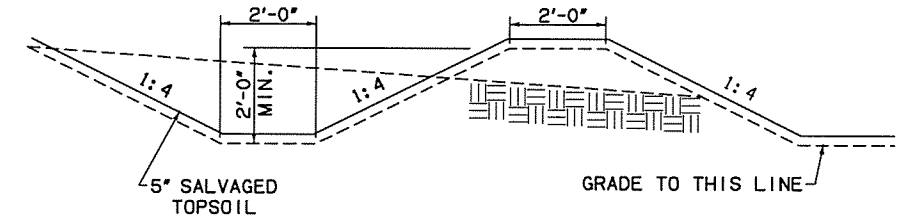

INTERCEPTOR DIKE

NOTE: INTERCEPTOR DIKES SHALL BE USED AS DIRECTED BY THE ENGINEER FOR EROSION CONTROL OF CUT SLOPES GREATER THAN 15 FEET OR IN LOCATIONS DEEMED NECESSARY TO RELIEVE SLOPE EROSION.

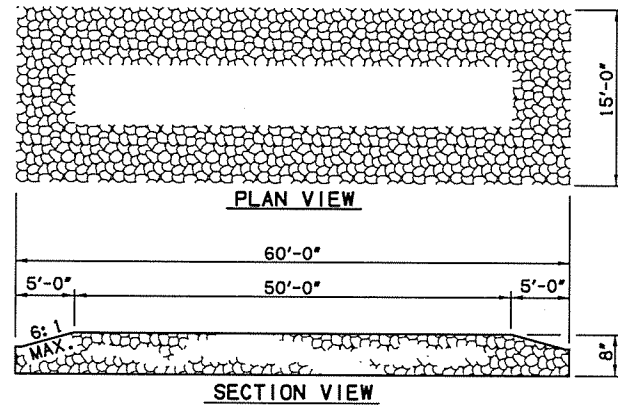


STABILIZED CONSTRUCTION EXIT (TYPE 1)

N.T.S.

NOTES :

- MATERIALS FOR THE ROCK BASE SHALL BE IN ACCORDANCE WITH 2009 STANDARD SPECIFICATIONS SEC. 713.03 STONE FILL FOR GABIONS, REVETMENT MATTRESSES, AND ROCK FILTER DAMS.
- LOCATION OF STABILIZED CONSTRUCTION EXIT TO BE AS APPROVED BY THE ENGINEER.

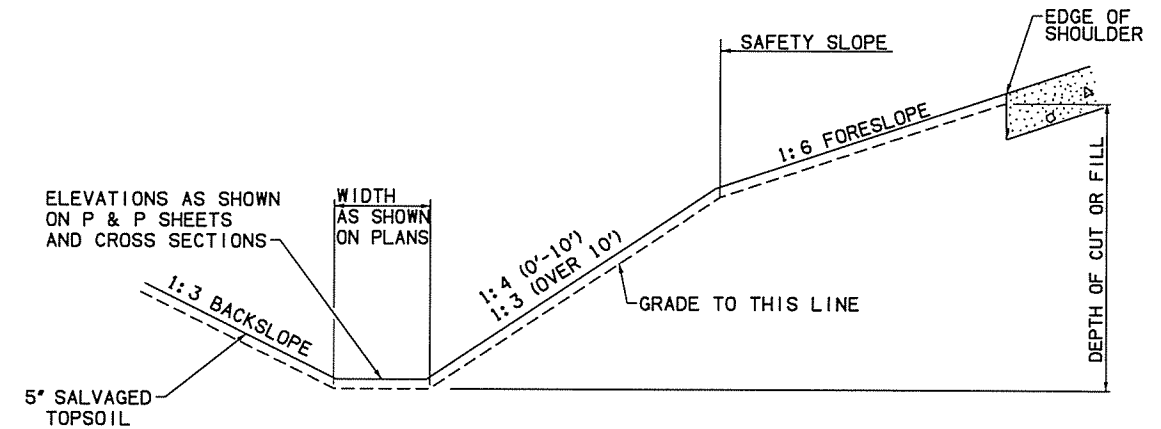

SPECIAL ROADWAY DITCH

(FILL)

Design		US 169 OVER OPOSSUM CREEK	NOWATA COUNTY
Drawn		MISCELLANEOUS DETAILS	
Checked			
Approved			
Squad			
		Job Piece No. 27092(04)	Sheet No. 4

P:\ECN\650-TUL\CVI\25523\1000_0001_US169BR-dg\20_DESSN\40_CAD_Opossum\DCN\CV27092(04)_C_Misc_Det_01.dgn