
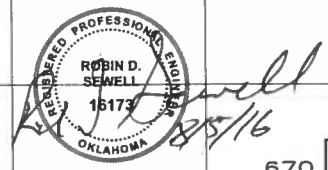
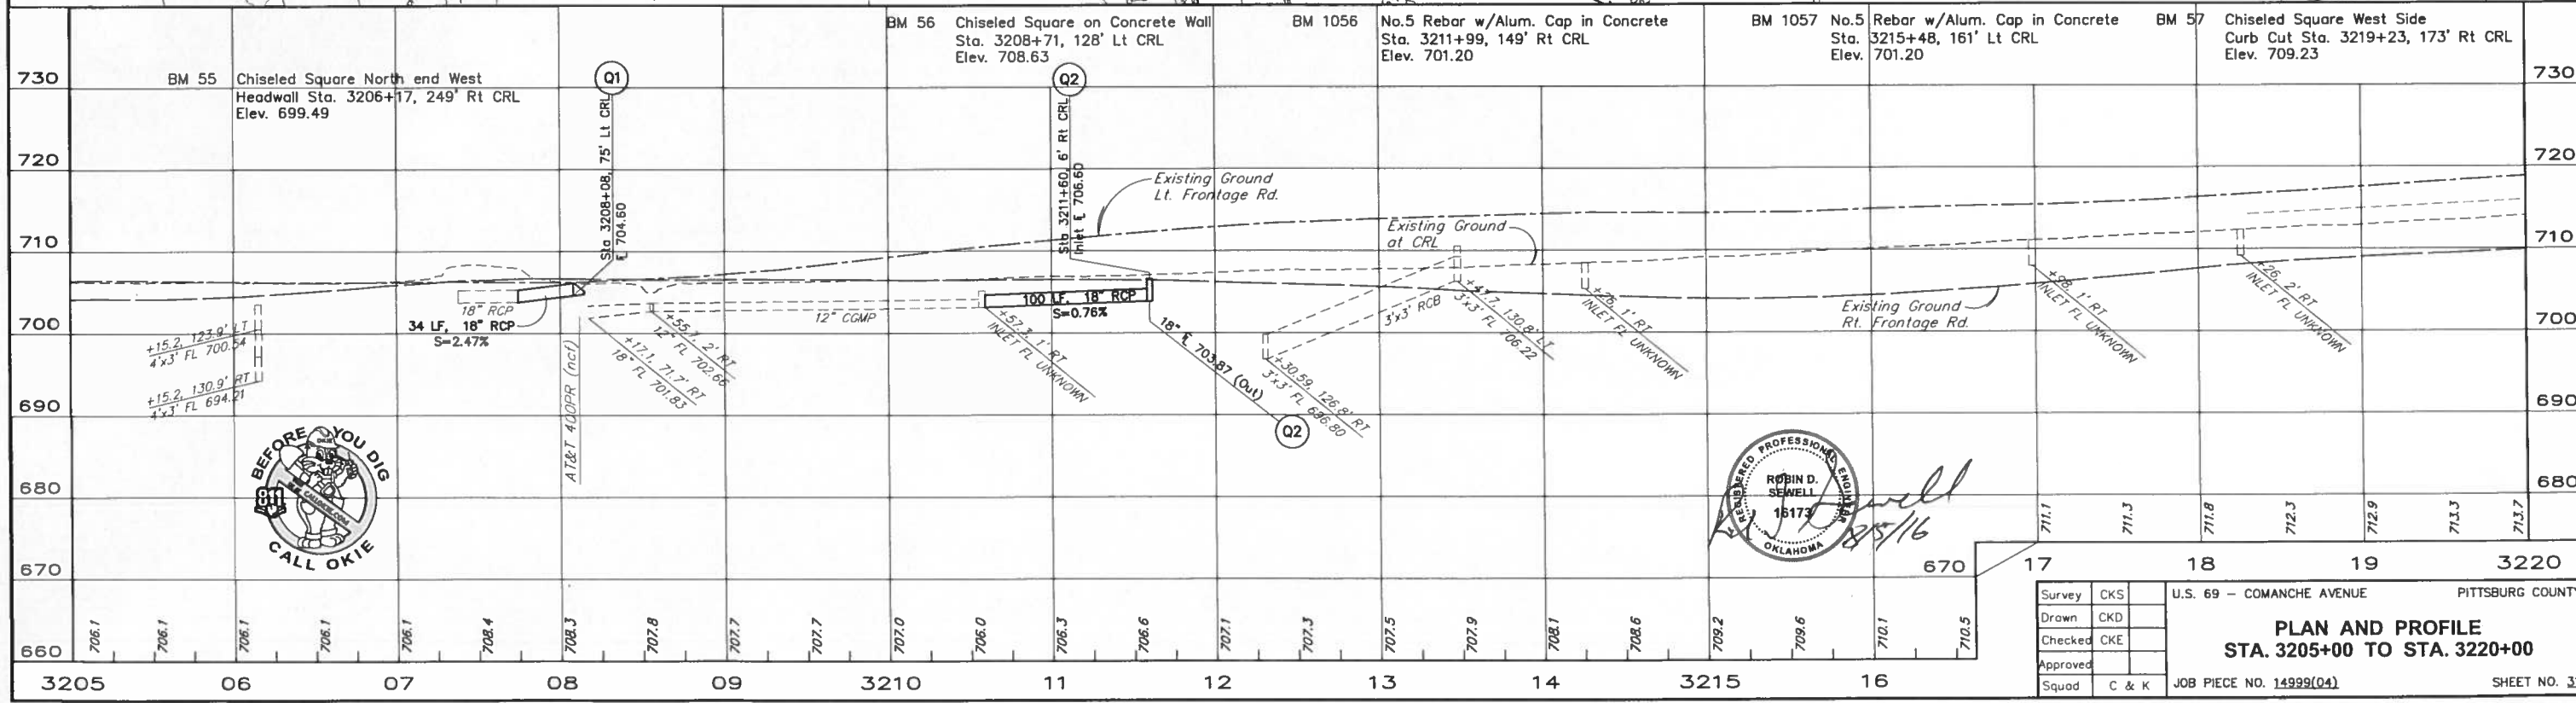


REV. NO.	DESCRIPTION	REVISION	DATE
1	CORRECTED TYPO		8/5/16

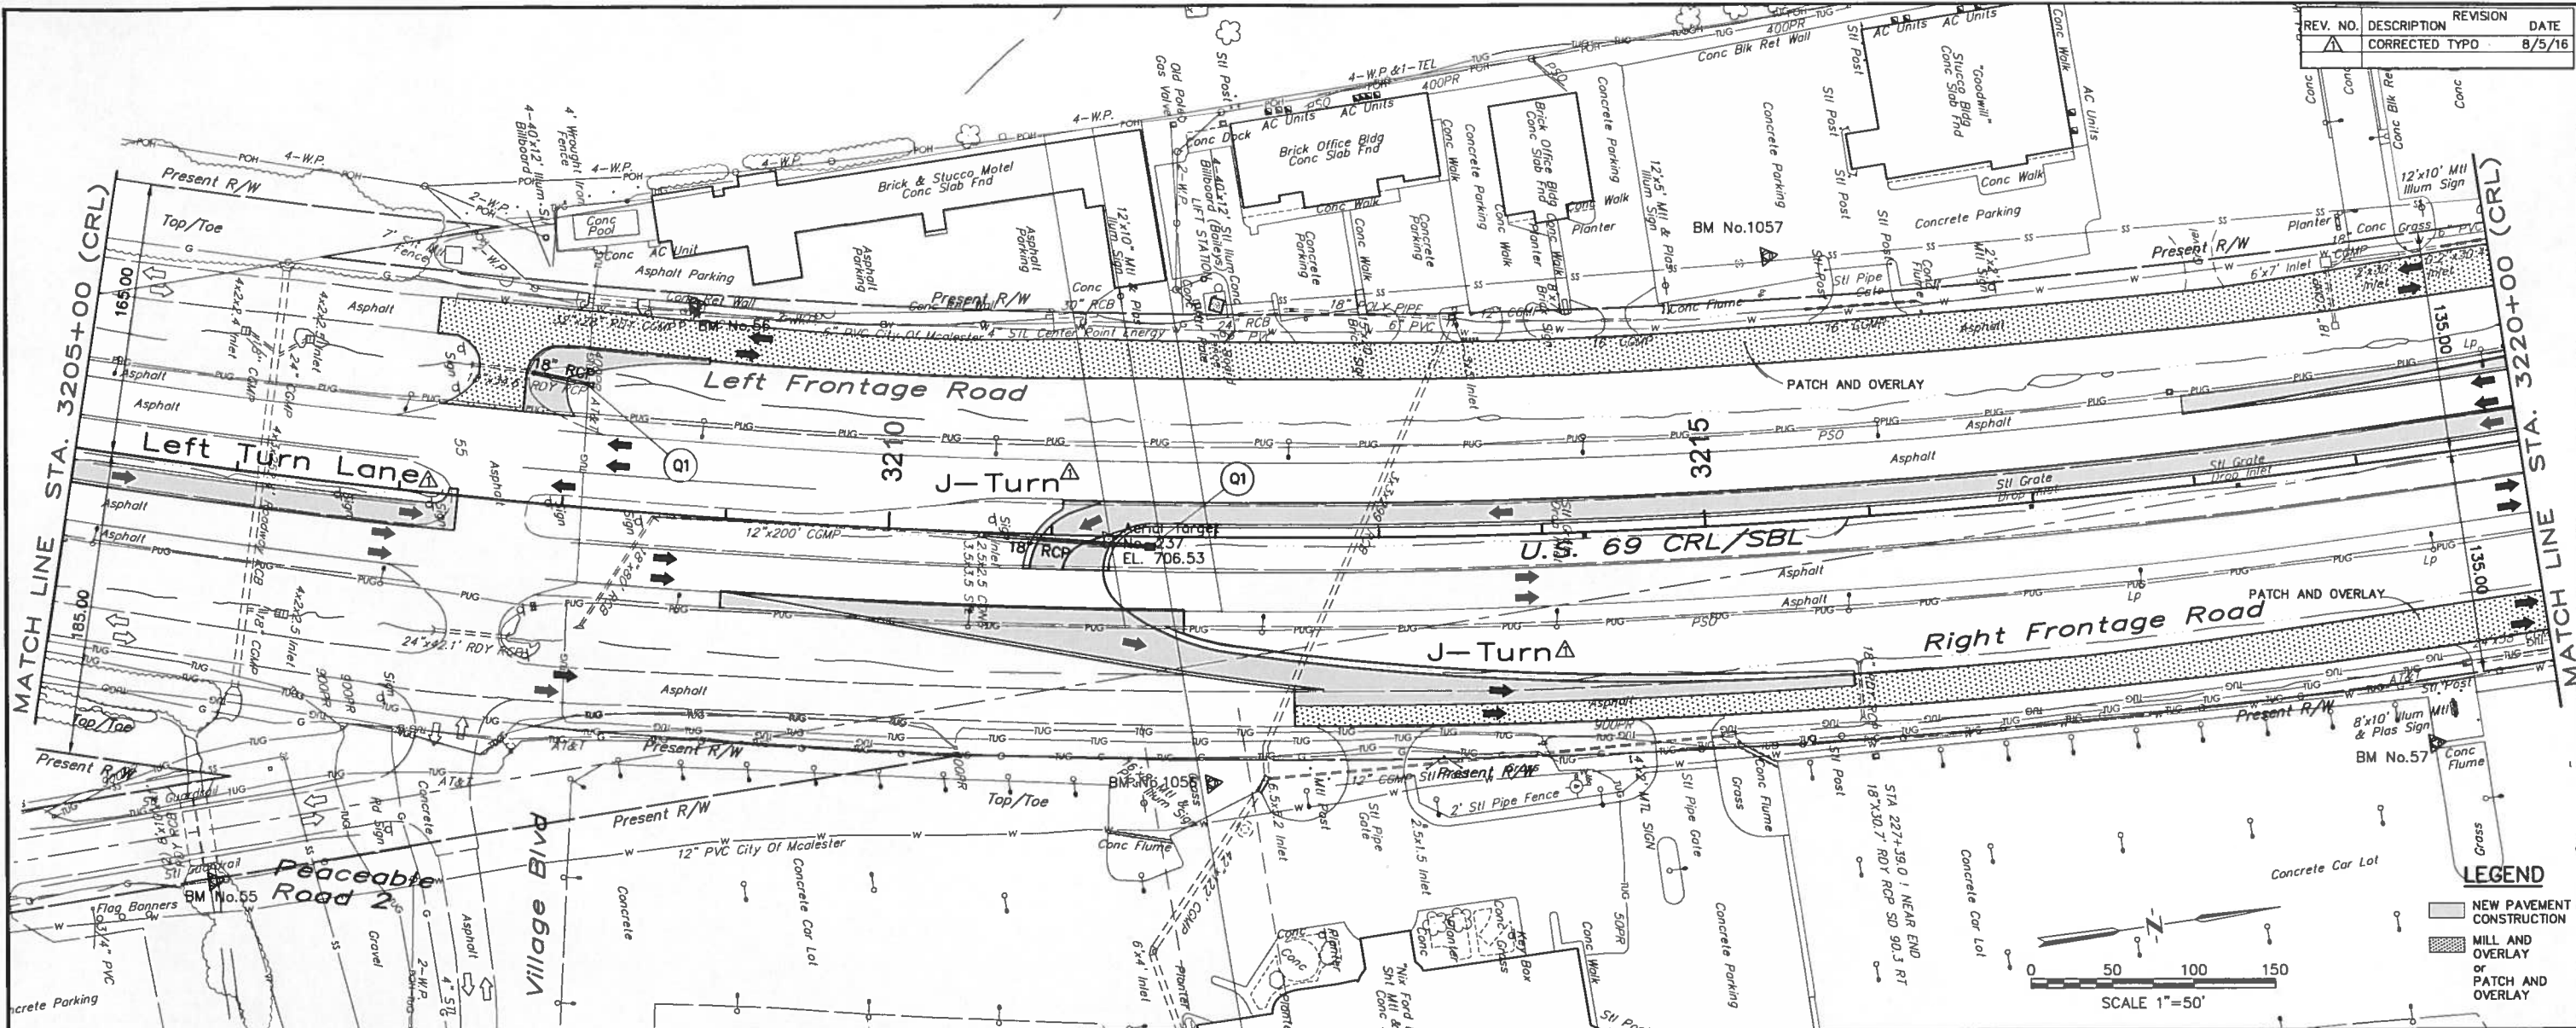

Survey	CKS	U.S. 69 - COMANCHE AVENUE	PITTSBURG COUNTY
Drawn	CKD		
Checked	CKE		
Approved			
Squad	C & K		
PLAN AND PROFILE		STA. 3205+00 TO STA. 3220+00	
		JOB PIECE NO. 14999(04)	SHEET NO. 31