

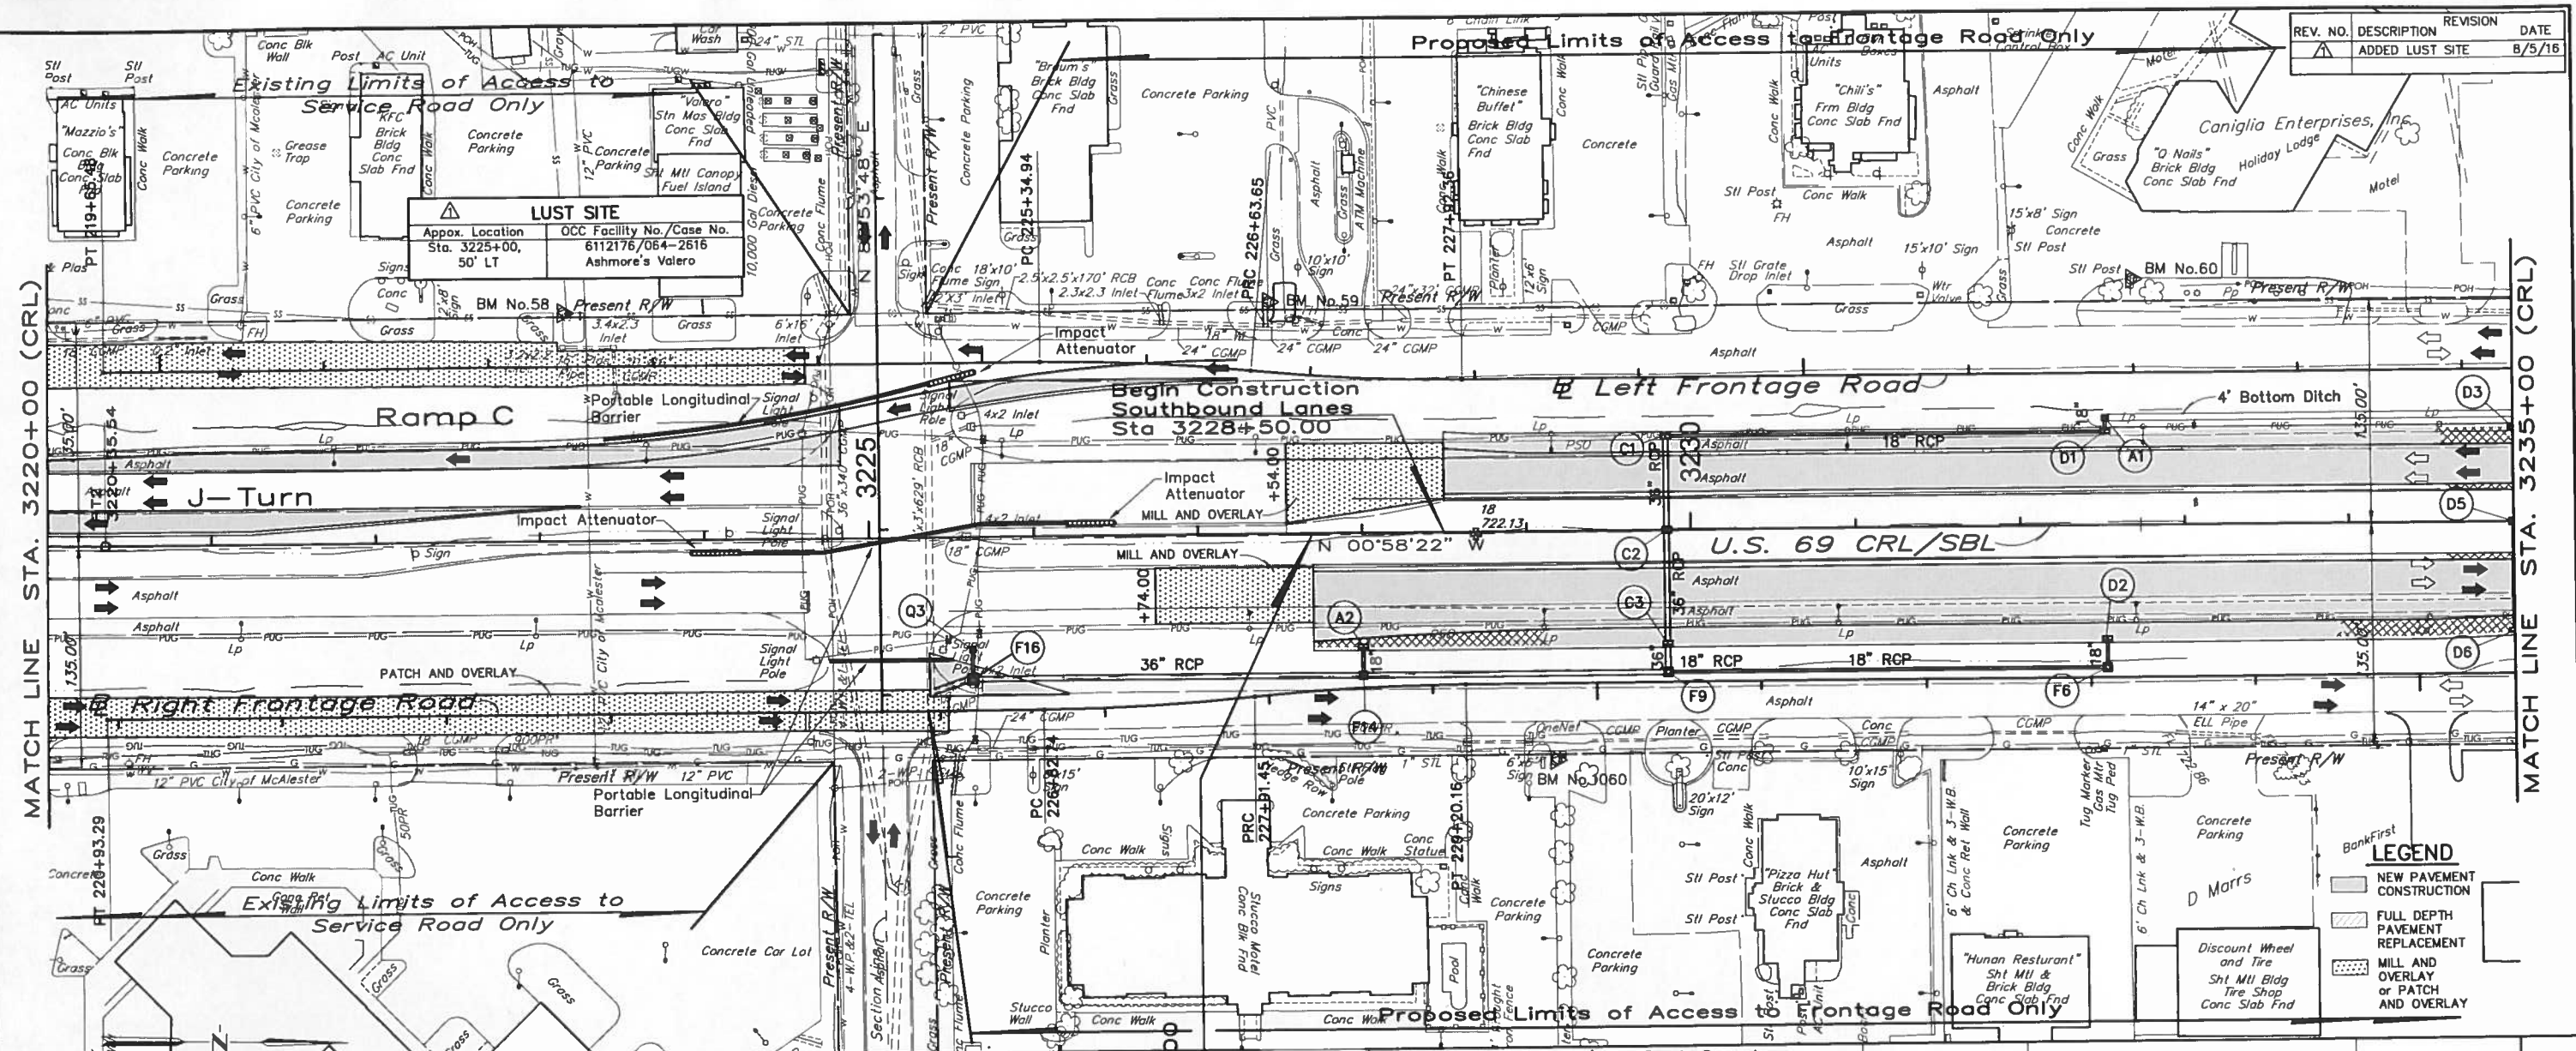
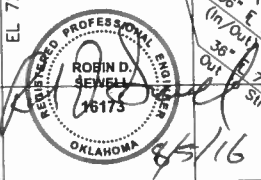


REV. NO.	DESCRIPTION	REVISION DATE
1	ADDED LUST SITE	8/5/16

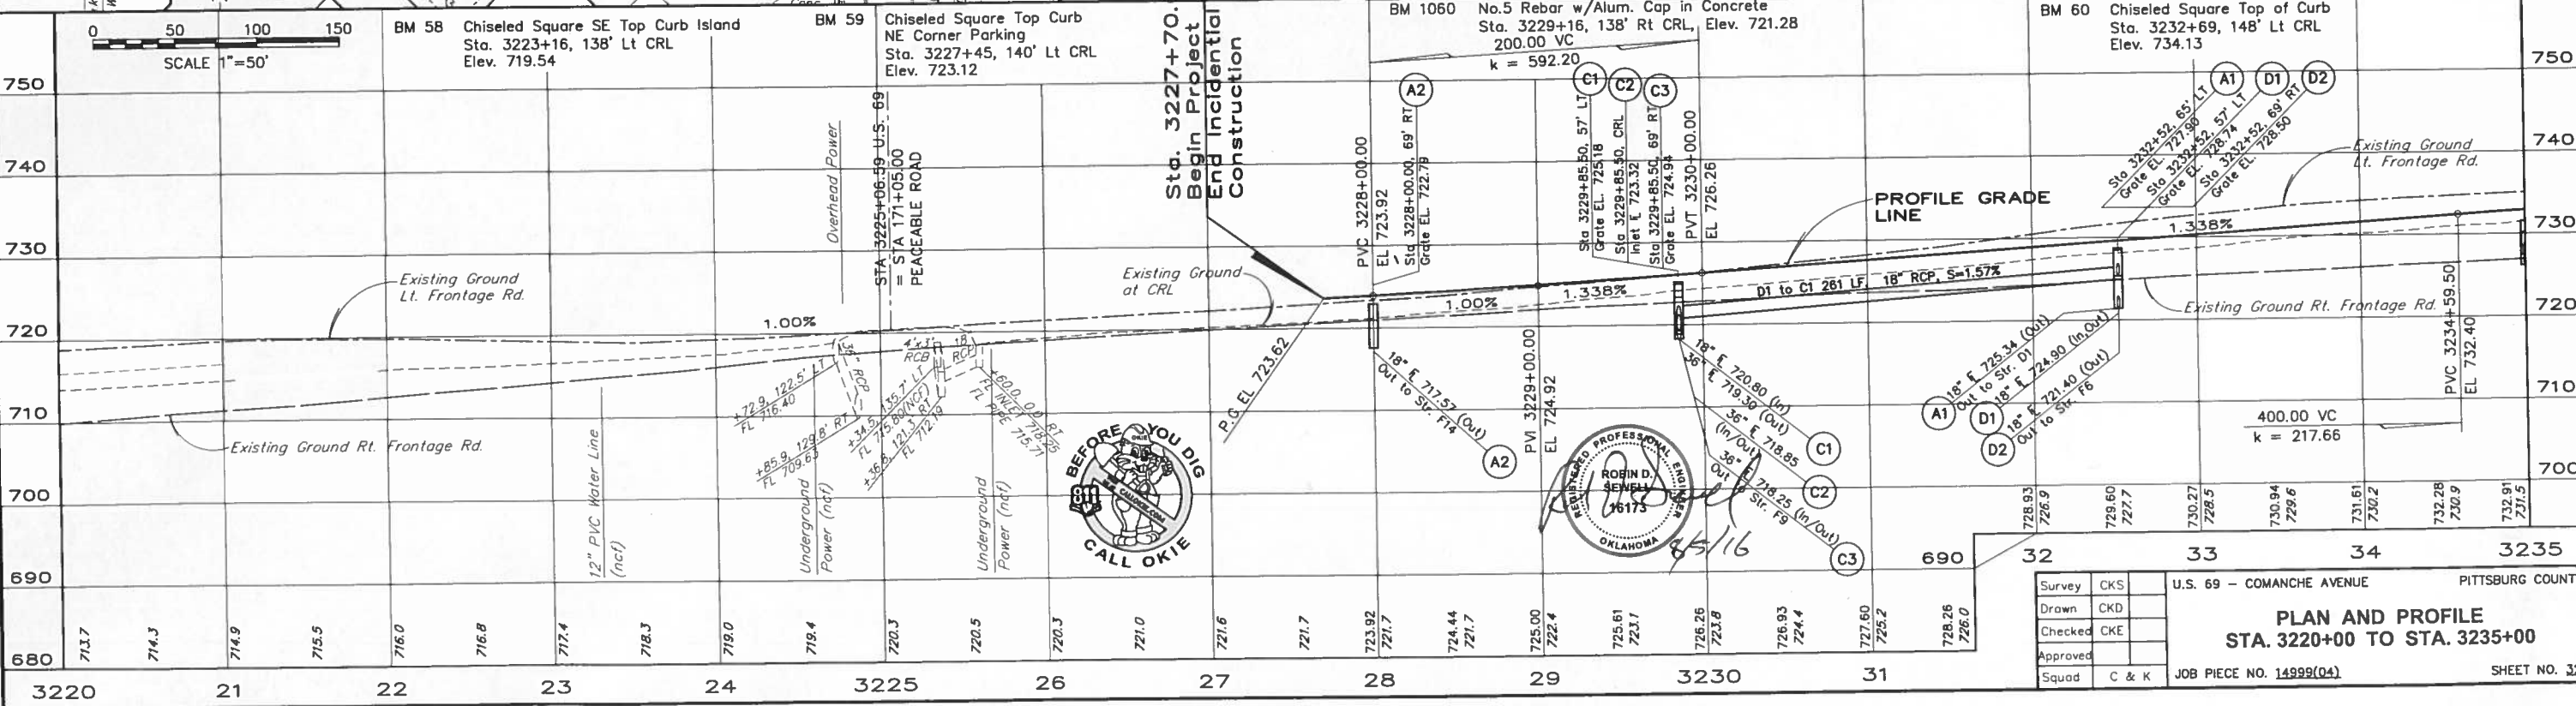

LEGEND

- NEW PAVEMENT CONSTRUCTION
- FULL DEPTH PAVEMENT REPLACEMENT
- MILL AND OVERLAY or PATCH AND OVERLAY

 

Survey	CKS	U.S. 69 - COMANCHE AVENUE	PITTSBURG COUNTY
Drawn	CKD	PLAN AND PROFILE STA. 3220+00 TO STA. 3235+00	
Checked	CKE		
Approved			
Squad	C & K	JOB PIECE NO. 14999(04)	SHEET NO. 32