
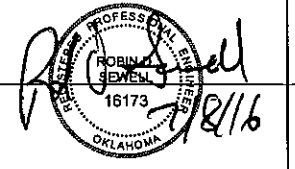


LEGEND

- NEW PAVEMENT CONSTRUCTION
- FULL DEPTH PAVEMENT REPLACEMENT
- MILL AND OVERLAY

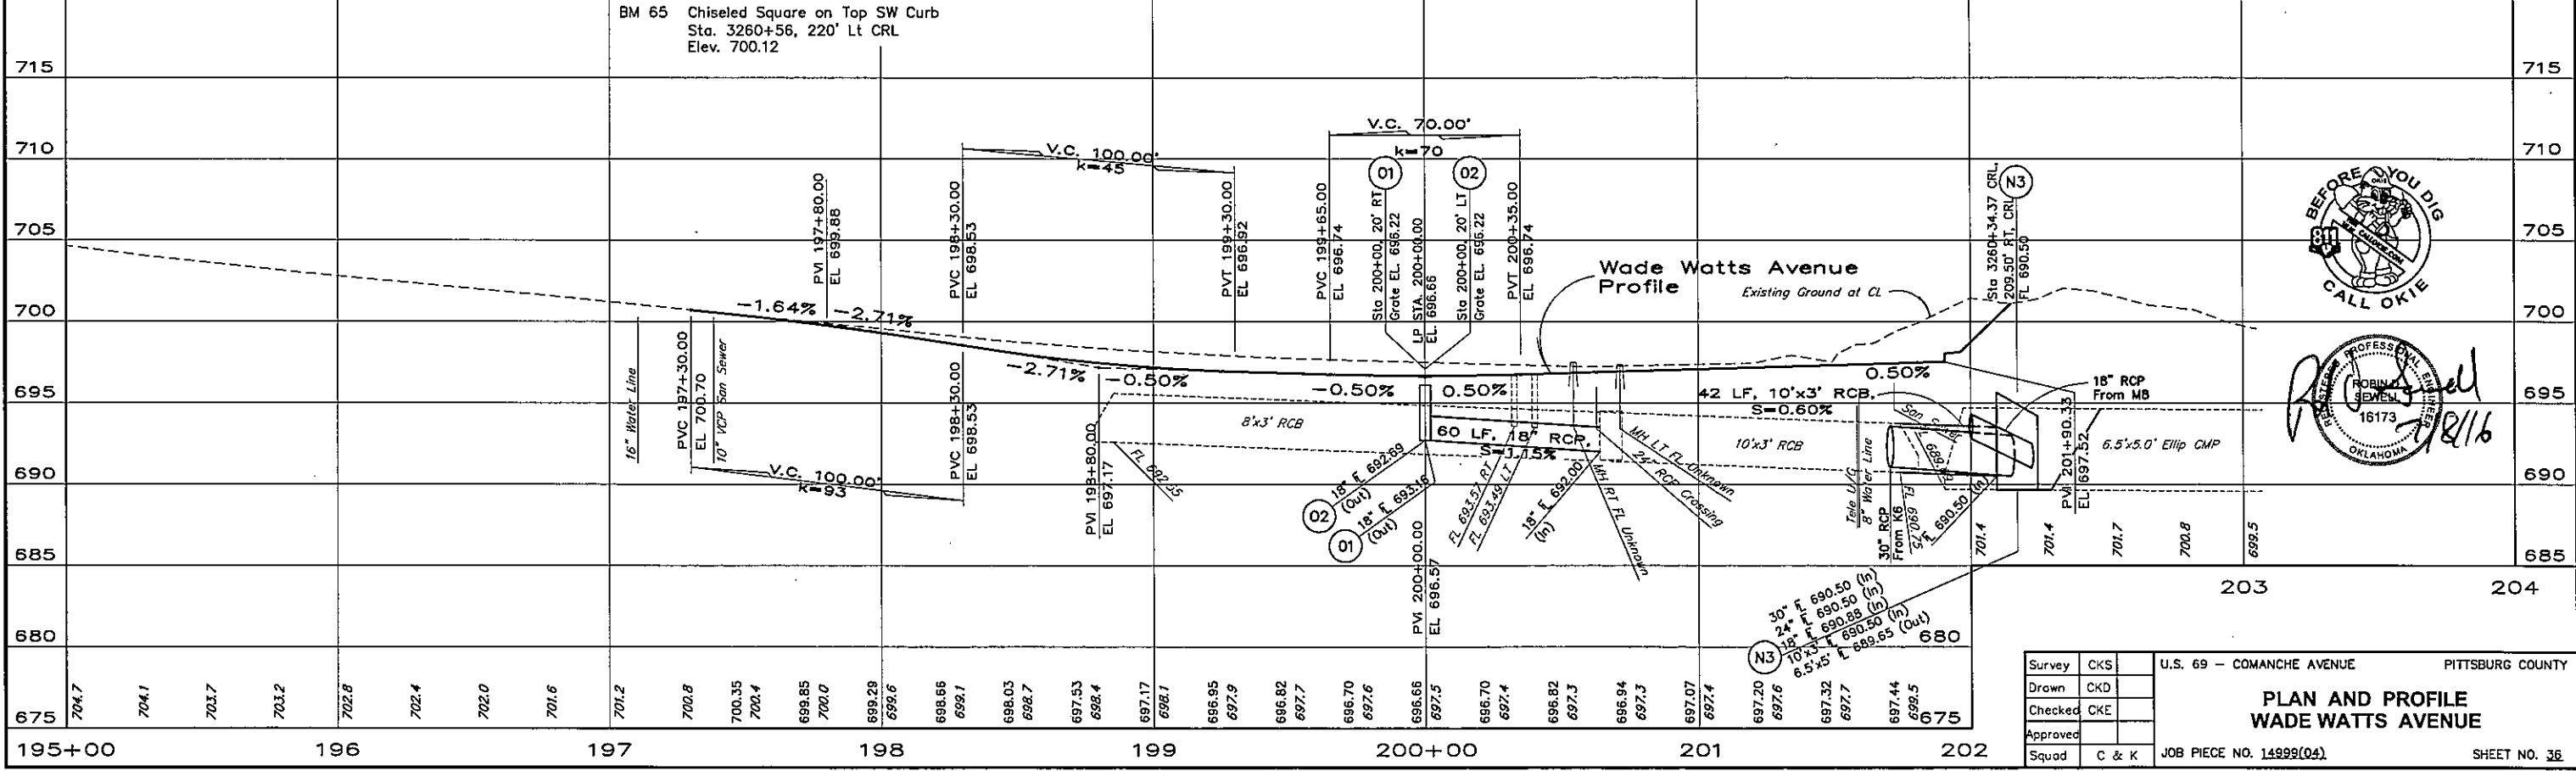

Survey	CKS	U.S. 69 - COMANCHE AVENUE	PITTSBURG COUNTY
Drawn	CKD	PLAN AND PROFILE WADE WATTS AVENUE	
Checked	CKE		
Approved			
Squad	C & K	JOB PIECE NO. 14999(04)	SHEET NO. 36

S:\Projects\DOT\TUS 69 Comanche\Acadwg\ACAD PROJECT 11US69\comd36-pp\Wyanotte.dwg, 7/14/2016 10:56:20 AM