
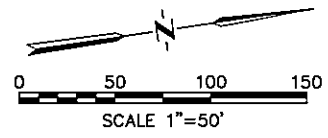


S:\Projects\DOT\TUS 69 ComancheAcademy\ACAD PROJECT 1\US69com043-pp0180-3205 Paving Plan and Details.dwg, 7/14/2016 10:57:41 AM

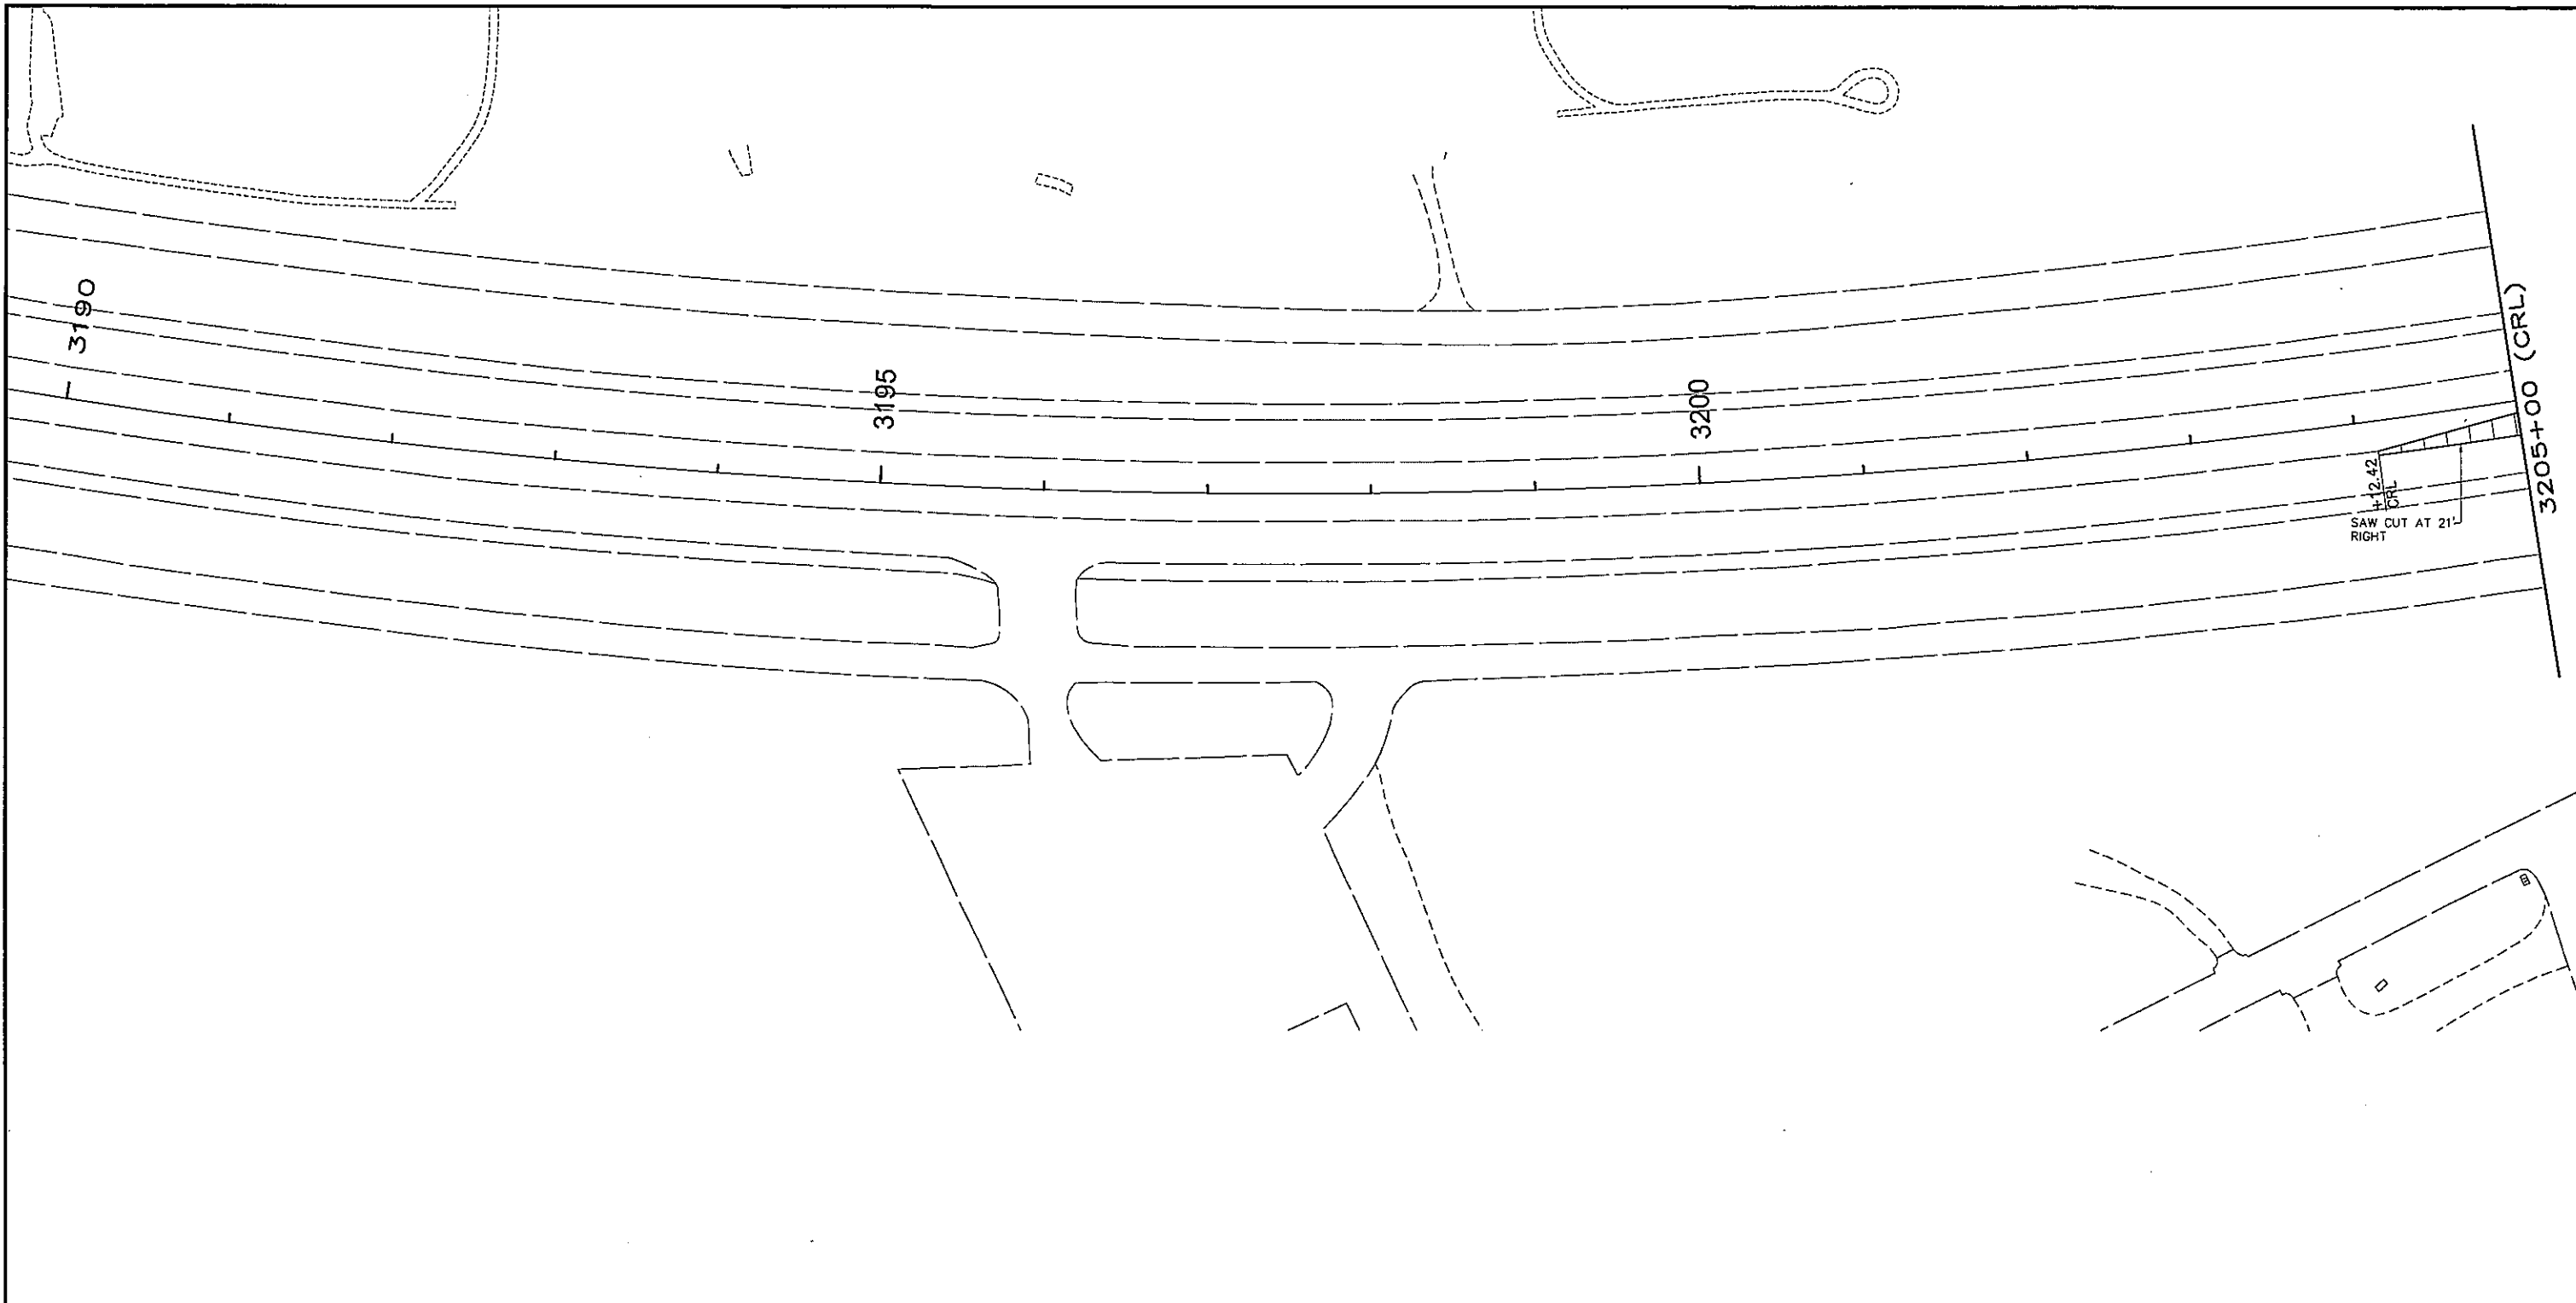

LEGEND


SAWED LONGITUDINAL CONTRACTION JOINT WITH TIE BARS

CONSTRUCTION JOINT WITHOUT TIE BARS

CONSTRUCTION JOINT WITH TIE BARS

TRANSVERSE DOWELED CONTRACTION JOINT

DOWELED EXPANSION JOINT

  FULL DEPTH CONCRETE PAVEMENT RECONSTRUCTION

Rob Sewell
 REGISTERED PROFESSIONAL ENGINEER
 ROBIN SEWELL
 16173
 OKLAHOMA
 7/18/16

Survey	CKS	U.S. 69 -- COMANCHE AVENUE	PITTSBURG COUNTY
Drawn	CKD	PAVING PLAN AND DETAILS STA. 3190+00 TO STA. 3205+00	
Checked	CKE		
Approved		JOB PIECE NO. 14999(04) SHEET NO. 43	
Squad	C & K		