
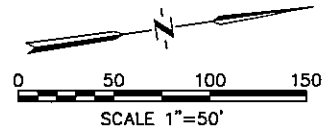


S:\Projects\DOT\TUS 69 ComancheAcadw\ACAD PROJECT\11U666com44+ps3205-3220 Paving Plan and Details.dwg, 7/14/2016 10:57:56 AM

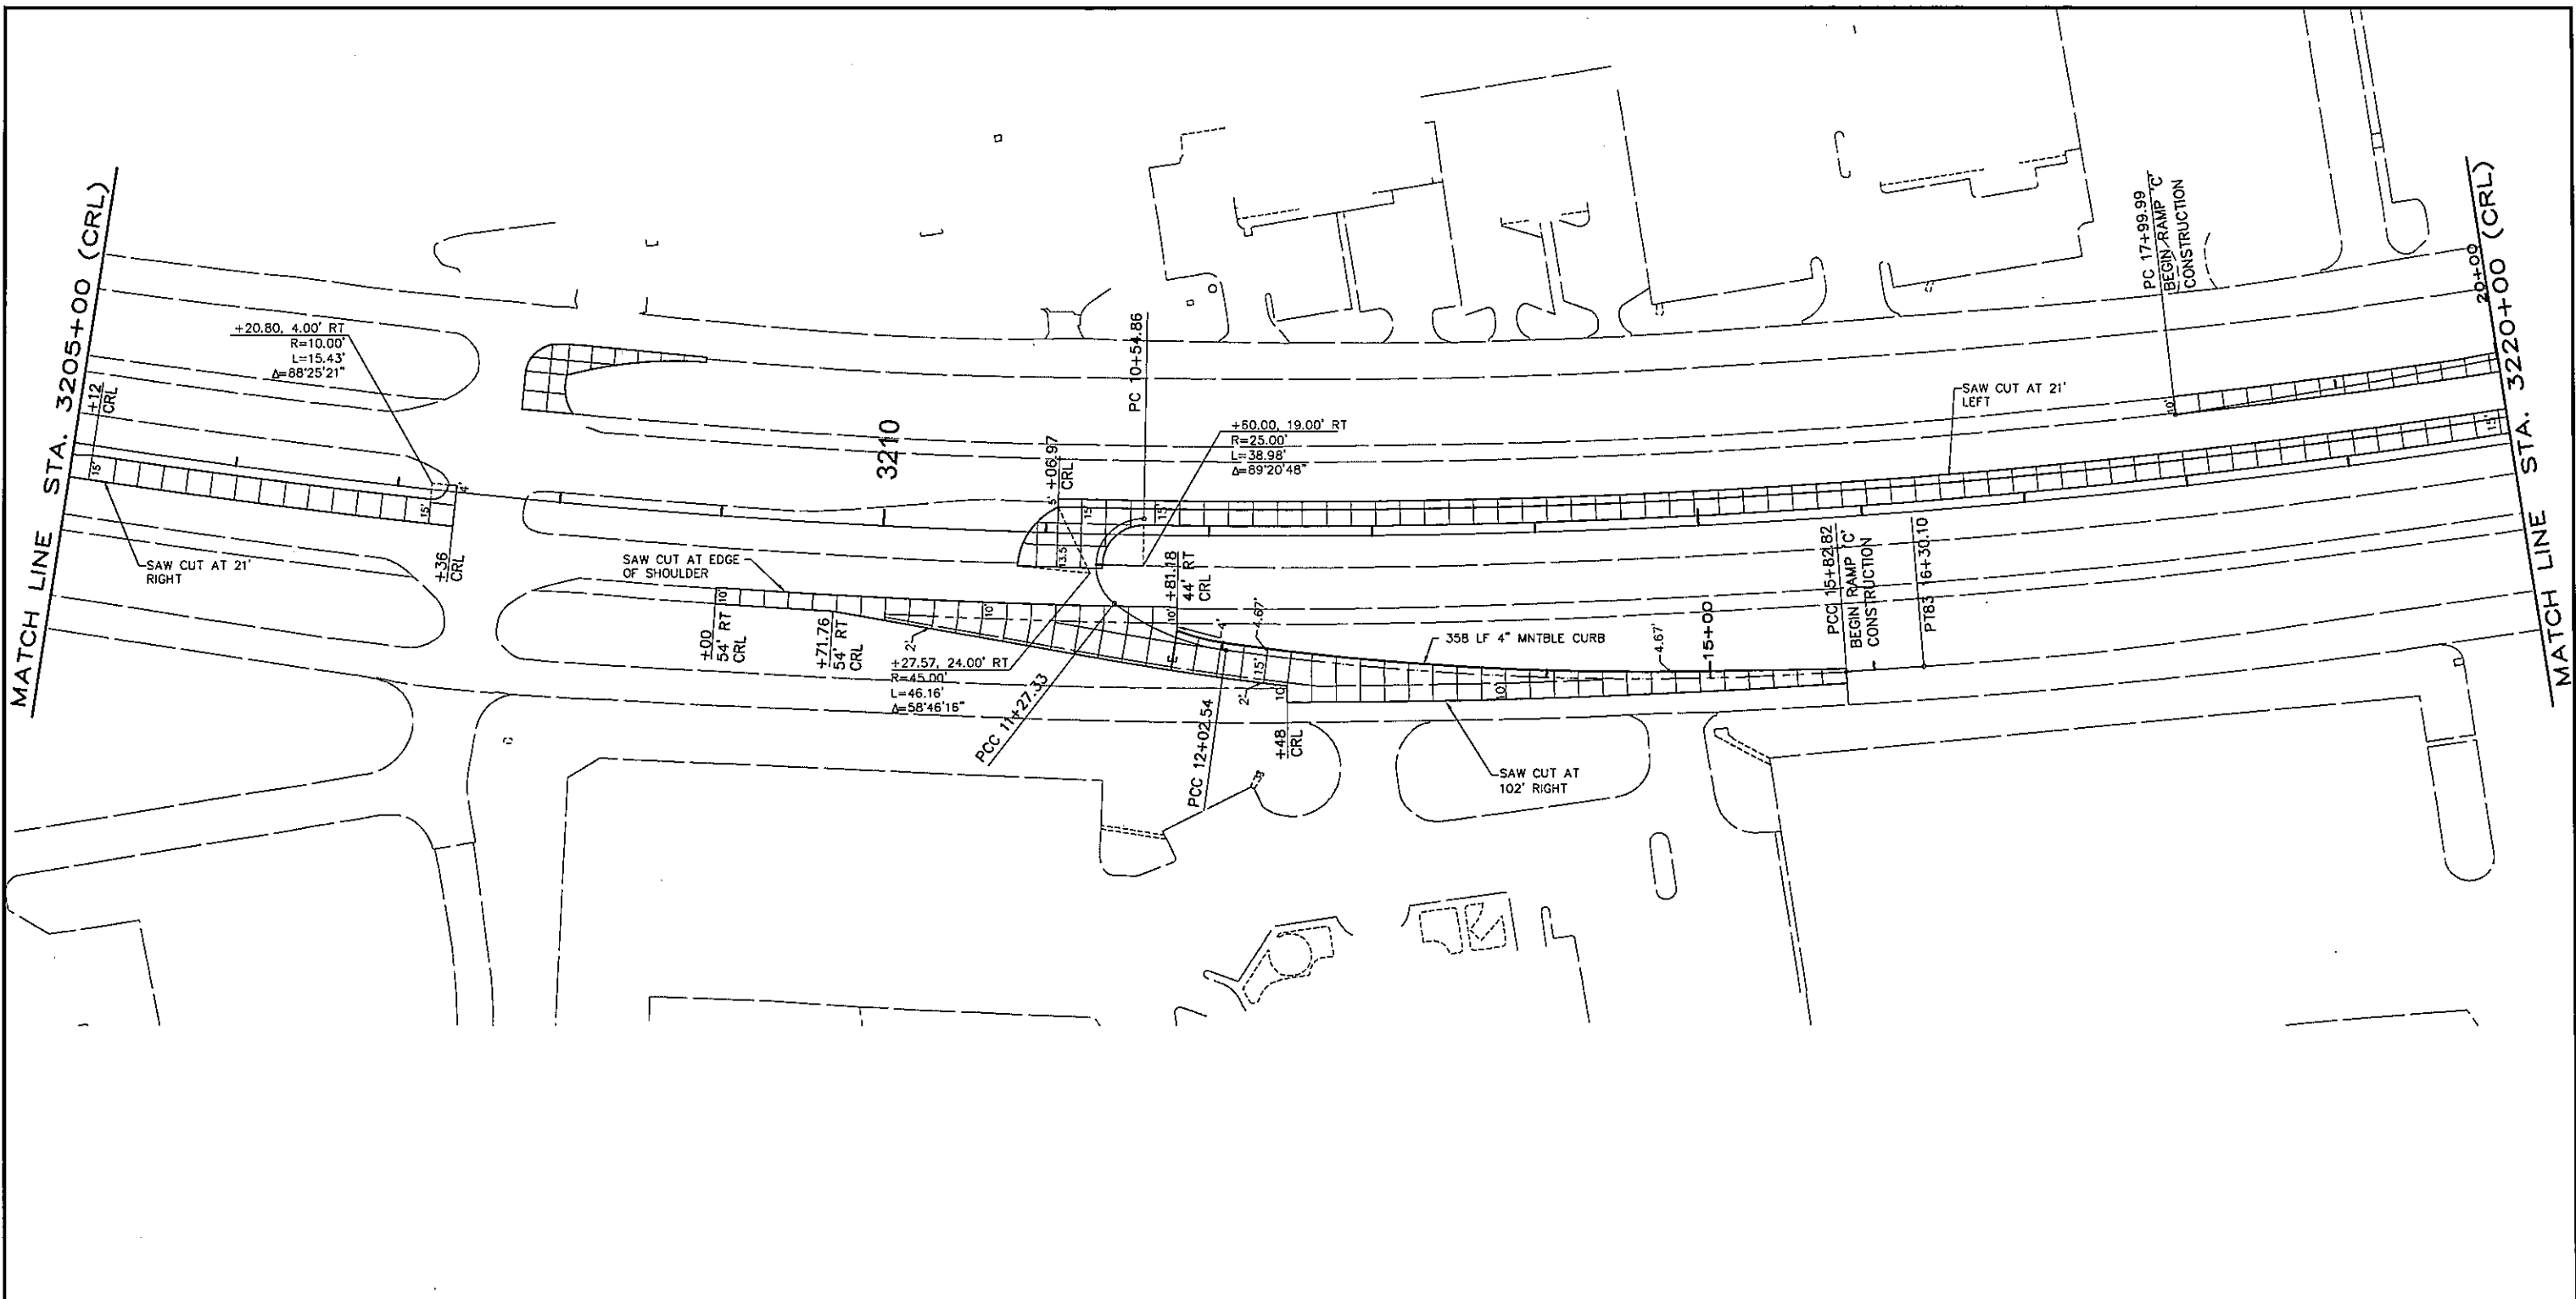

LEGEND	
	SAWED LONGITUDINAL CONTRACTION JOINT WITH TIE BARS
	CONSTRUCTION JOINT WITHOUT TIE BARS
	CONSTRUCTION JOINT WITH TIE BARS
	TRANSVERSE DOWELED CONTRACTION JOINT
	DOWELED EXPANSION JOINT
	FULL DEPTH CONCRETE PAVEMENT RECONSTRUCTION

ROBIN SEWELL
 16173
 7/18/16

Survey	CKS	U.S. 69 - COMANCHE AVENUE	PITTSBURG COUNTY
Drawn	CKD	PAVING PLAN AND DETAILS STA. 3205+00 TO STA. 3220+00	
Checked	CKE		
Approved			
Squad	C & K	JOB PIECE NO. 14999(04)	SHEET NO. 44