


S:\Projects\0001\US 69 Comanche\Acad\wg\ACAD PROJECT 1\US69com046-pa3235-3250 Paving Plan and Details.dwg, 7/14/2016 10:56:26 AM

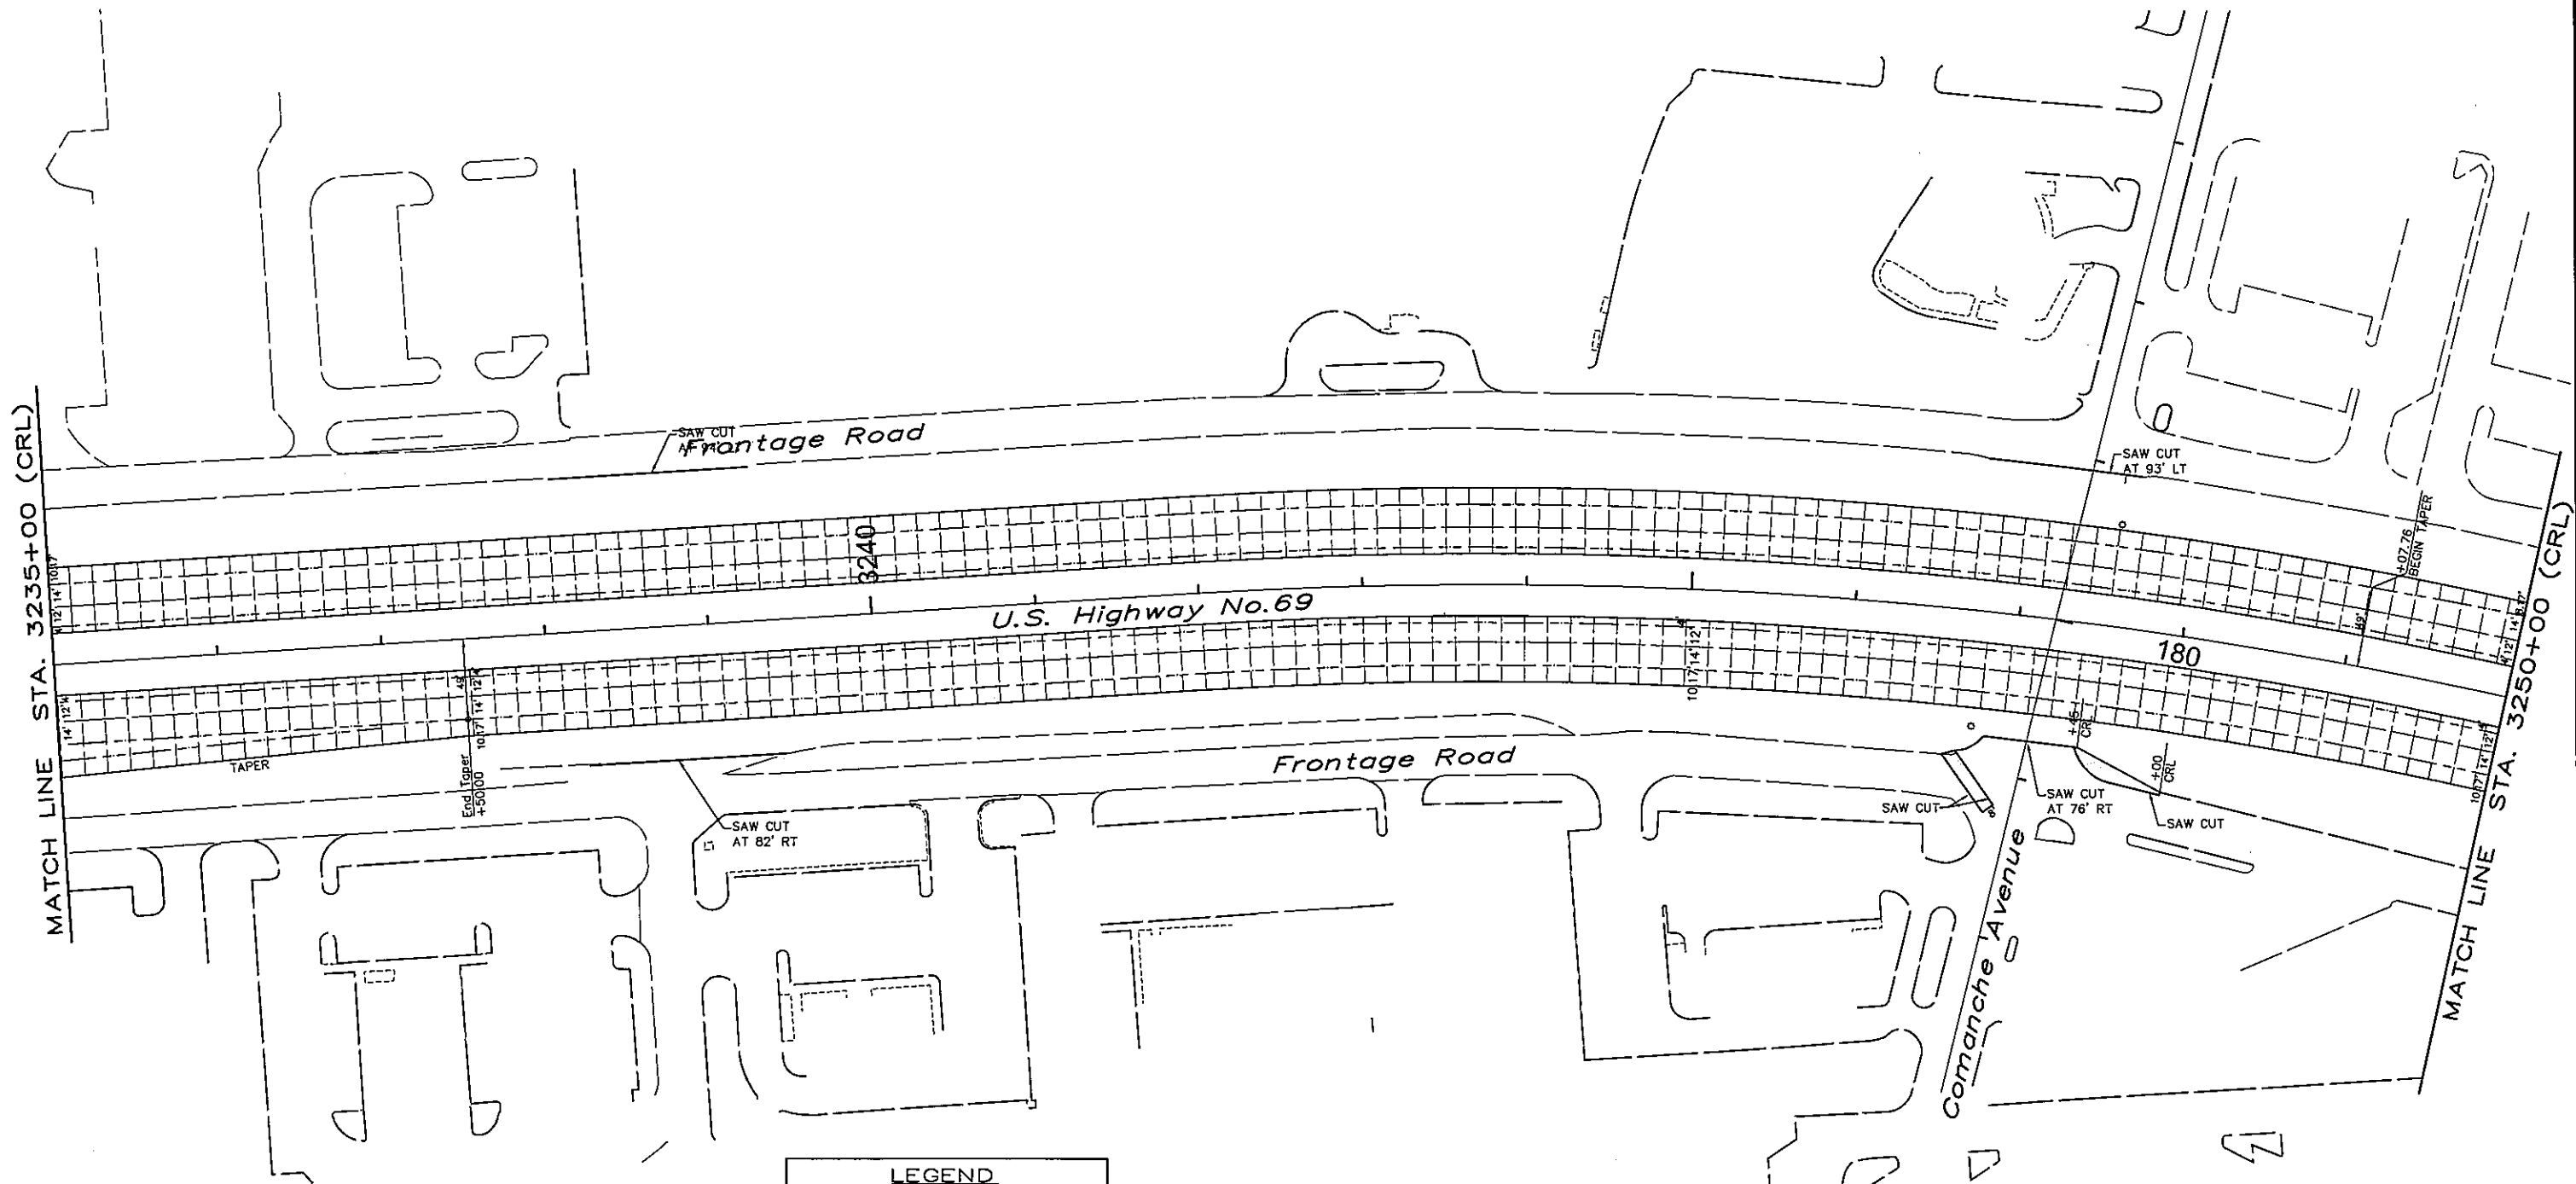

LEGEND

SAWED LONGITUDINAL CONTRACTION JOINT WITH TIE BARS


CONSTRUCTION JOINT WITHOUT TIE BARS

CONSTRUCTION JOINT WITH TIE BARS

TRANSVERSE DOWELED CONTRACTION JOINT

DOWELED EXPANSION JOINT

FULL DEPTH CONCRETE PAVEMENT RECONSTRUCTION

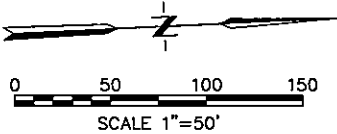

Robbin Sewell

 18/16

Survey	CKS	U.S. 69 - COMANCHE AVENUE	PITTSBURG COUNTY
Drawn	CKD	PAVING PLAN AND DETAILS	
Checked	CKE	STA. 3235+00 TO STA. 3250+00	
Approved			
Squad	C & K	JOB PIECE NO. 14999(04)	SHEET NO. 46