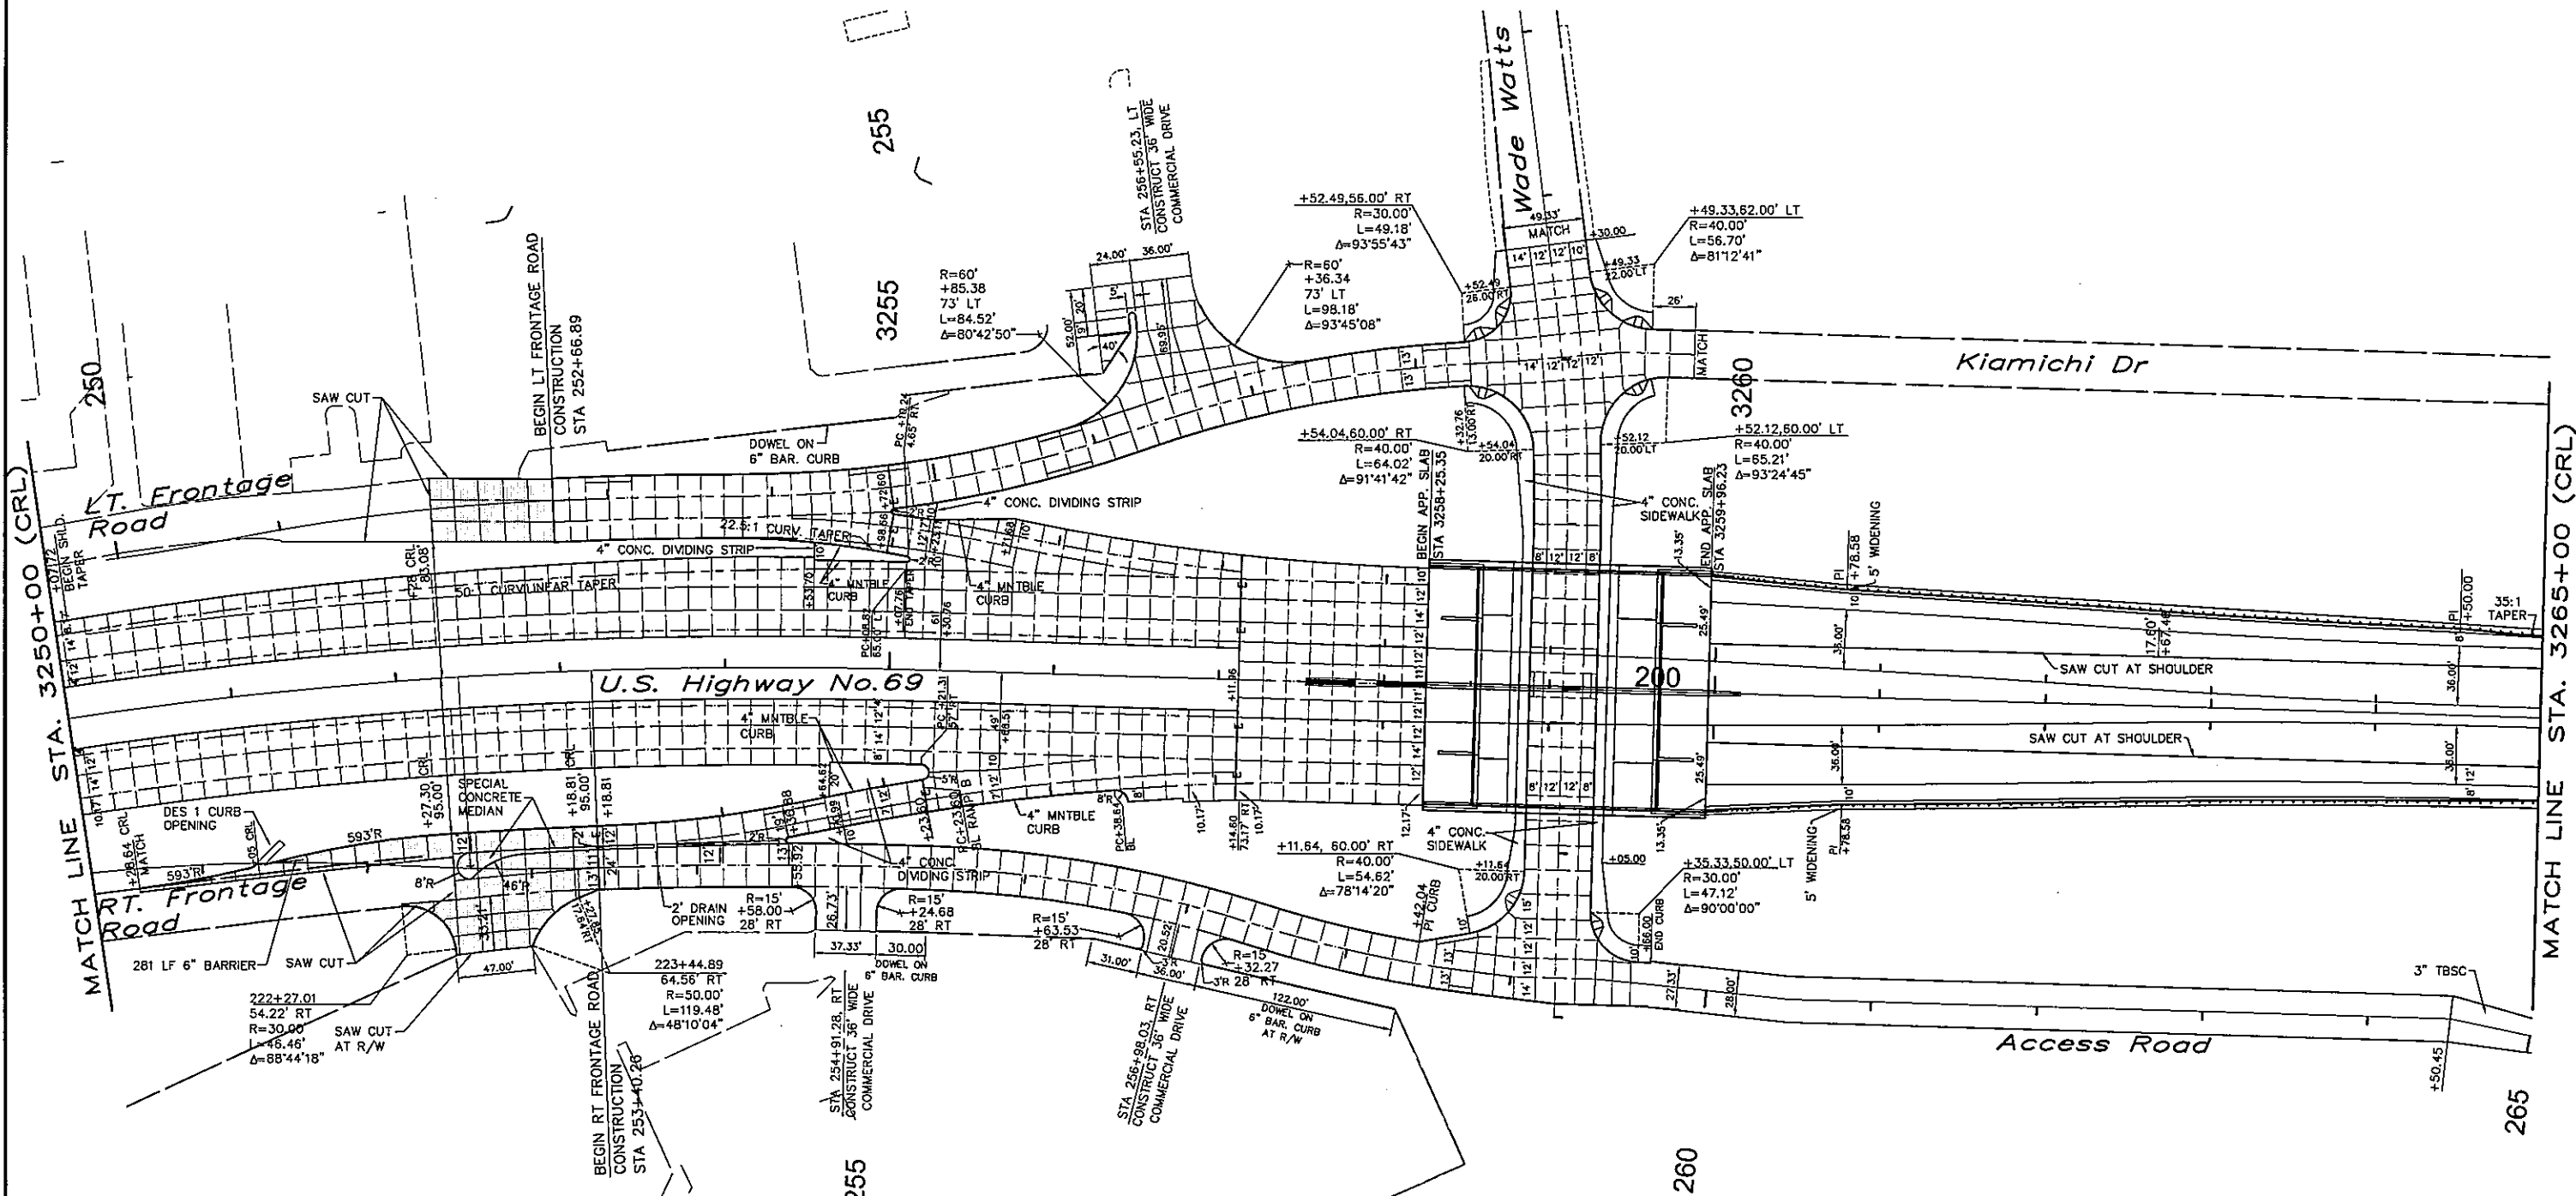

 
 

 



S:\Projects\DOT\TUS 69 Comanche\Acadwg\ACAD PROJECT 1\US69com047-963250-3265 Paving Plan and Details.dwg, 7/14/2016 10:56:41 AM



LEGEND

-  SAWED LONGITUDINAL CONTRACTION JOINT WITH THE BARS
-  CONSTRUCTION JOINT WITHOUT THE BARS
-  CONSTRUCTION JOINT WITH THE BARS
-  TRANSVERSE DOWELED CONTRACTION JOINT
-  DOWELED EXPANSION JOINT
-  FULL DEPTH CONCRETE PAVEMENT RECONSTRUCTION



| | | | |
|----------|-------|--|------------------|
| Survey | CKS | U.S. 69 - COMANCHE AVENUE | PITTSBURG COUNTY |
| Drawn | CKD | PAVING PLAN AND DETAILS STA. 3250+00 TO STA. 3265+00 | |
| Checked | CKE | | |
| Approved | | | |
| Squad | C & K | JOB PIECE NO. 14999(04) | SHEET NO. 42 |