


S:\Projects\DOT\US 69 Comanche\Acad\dwg\CAD PROJECT 1\US69com48-pp3265-3280 Paving Plan and Details.dwg, 7/14/2016 10:56:56 AM

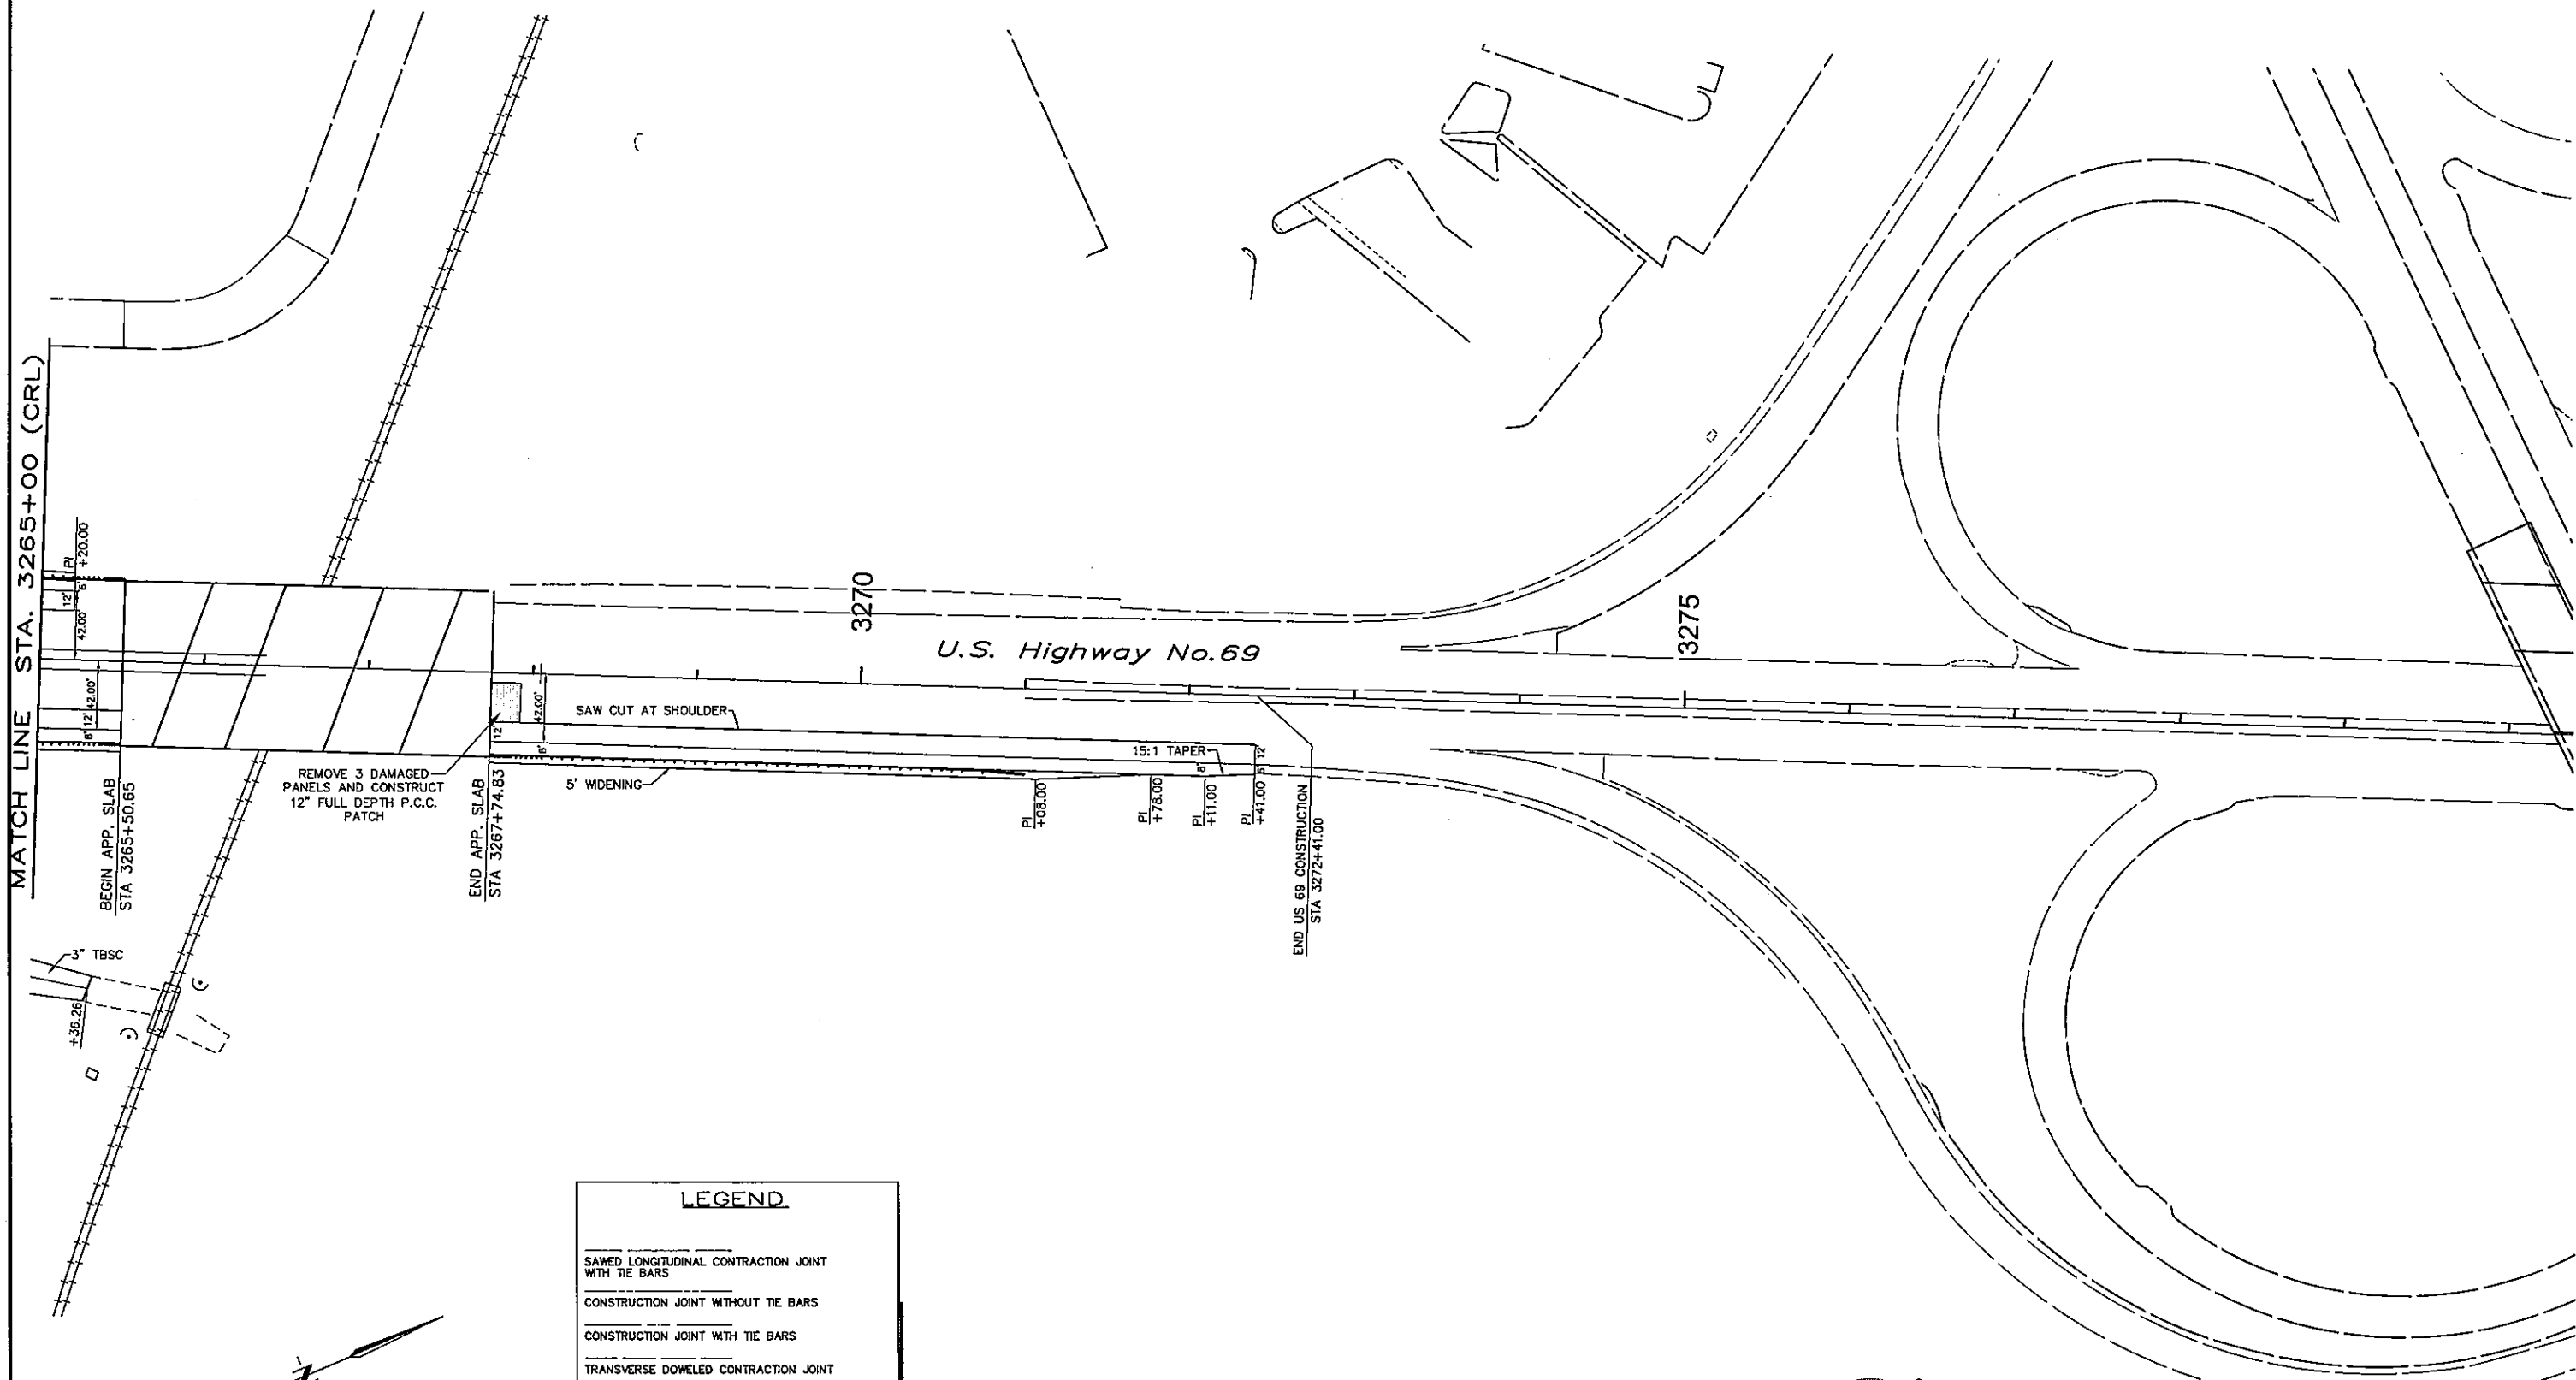

**LEGEND**

- SAWED LONGITUDINAL CONTRACTION JOINT WITH TIE BARS
- CONSTRUCTION JOINT WITHOUT TIE BARS
- CONSTRUCTION JOINT WITH TIE BARS
- TRANSVERSE DOWELED CONTRACTION JOINT
- DOWELED EXPANSION JOINT
- FULL DEPTH CONCRETE PAVEMENT RECONSTRUCTION

REGISTERED PROFESSIONAL ENGINEER  
 ROBIN D. SEWELL  
 1973  
 OKLAHOMA

Survey	CKS	U.S. 69 - COMANCHE AVENUE	PITTSBURG COUNTY
Drawn	CKD	<b>PAVING PLAN AND DETAILS</b> STA. 3265+00 TO STA. 3280+00	
Checked	CKE		
Approved		JOB PIECE NO. 14999(04)	
Squad	C & K		
SHEET NO. 48			