



I:\Active\0403VA WYANDOTTEDWG\B15-LNG SECT-BM FRM.dwg, 7/5/2016 3:26:57 PM, Howard

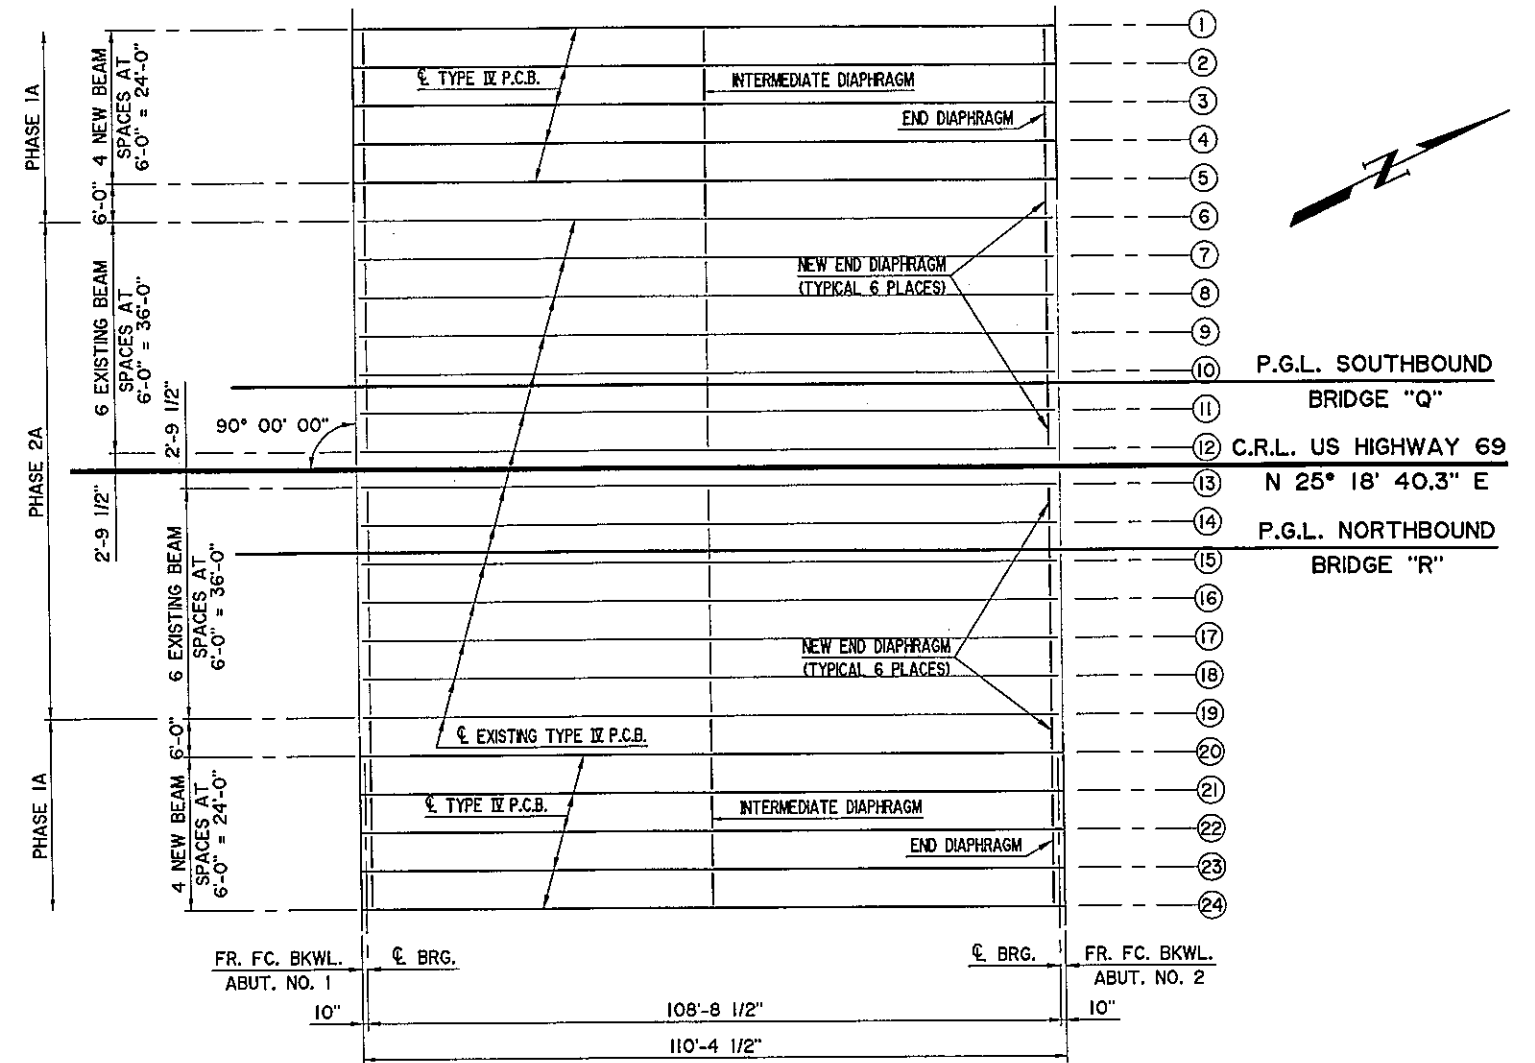

BEAM FRAMING PLAN

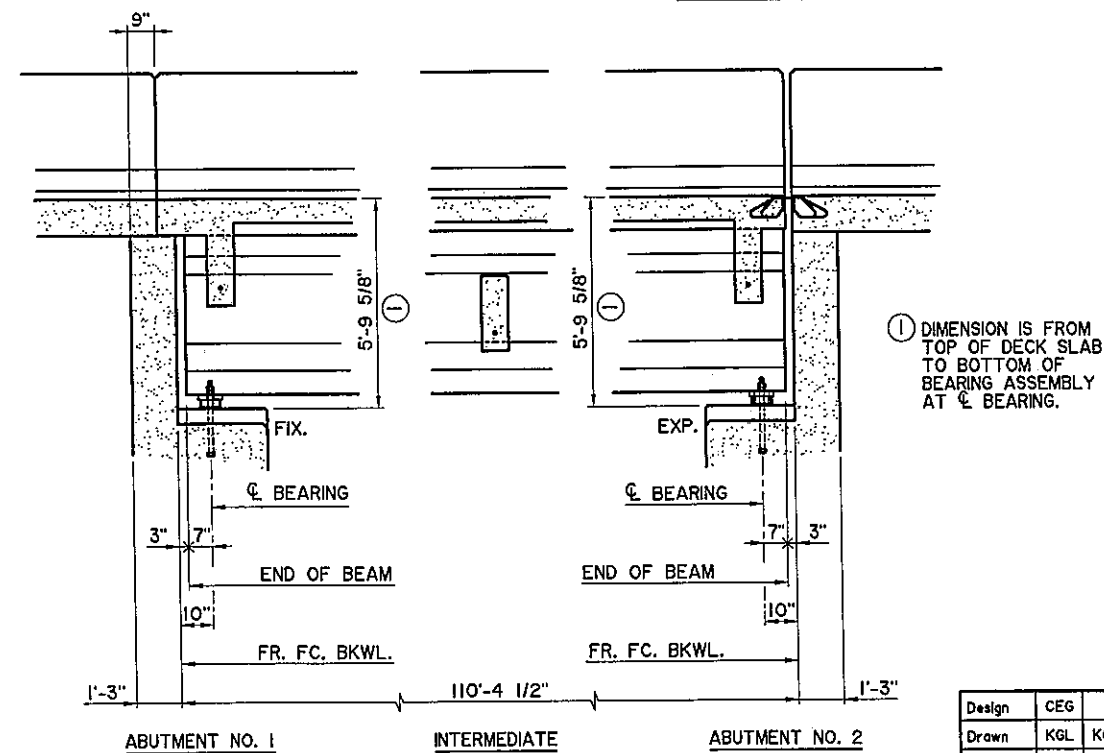

LONGITUDINAL SECTION - PHASE I

Design	CEG		U.S. HIGHWAY 69 - McALESTER	
Drawn	KGL	KGL	LONGITUDINAL SECTION AND BEAM FRAMING PLAN	
Checked	ADT	JKJ	WADE WATTS AVENUE	
Approved	CEG		BRIDGE "Q" SOUTHBOUND, BRIDGE "R" NORTHBOUND	
Squad	WEA		JOB PIECE NO. 14999(04)	SHEET NO. B15