



SEC 33 T20N R14E

SEC 34 T20N R14E

 

OKLAHOMA DEPARTMENT OF TRANSPORTATION					
FED. ROAD DIST. NO.	STATE	JOB PIECE NO.	FISCAL YEAR	SHEET NO.	TOTAL SHEETS
6	OKLA.	21899(04)			
DESCRIPTION			REVISIONS		DATE

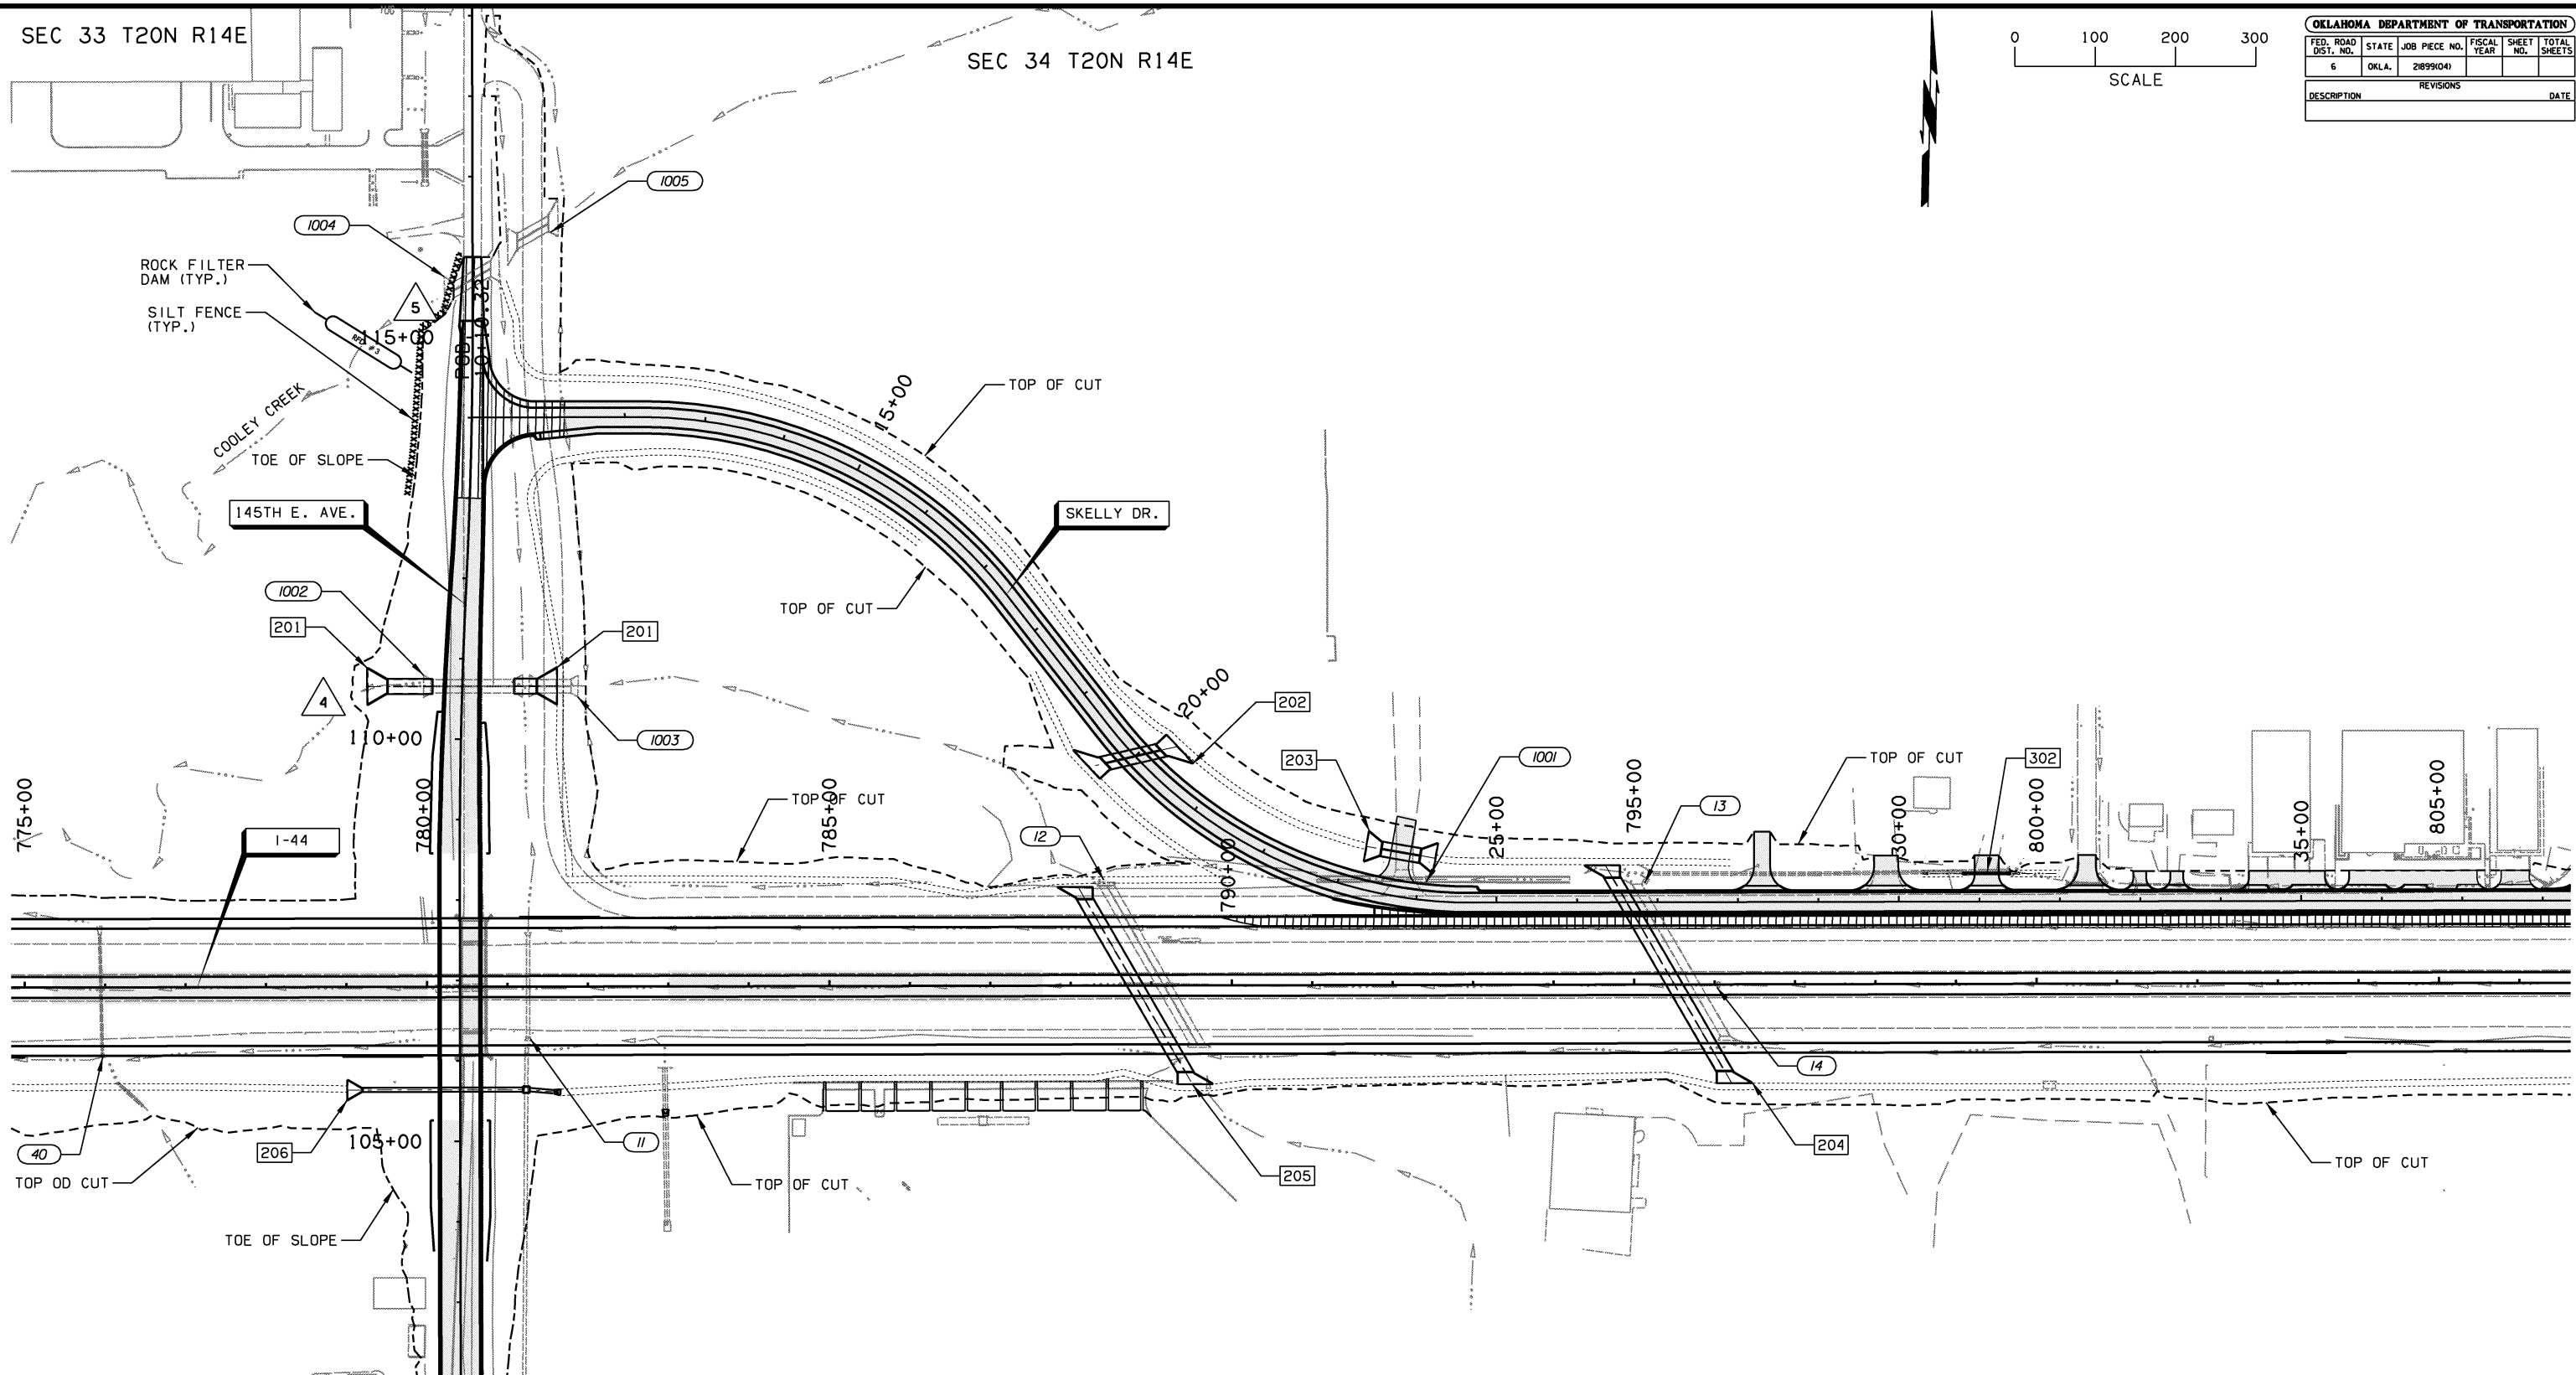

- NOTES:
1. EROSION CONTROL MEASURES SHOWN ARE NEW TO A GIVEN PHASE. CONTRACTOR SHALL ENSURE PRIOR PHASE EROSION CONTROL MEASURES ARE NO LONGER NEEDED BEFORE REMOVING.
 2. QUANTITIES INCLUDE ALL EROSION CONTROL MEASURES PER PHASE WITHOUT RELOCATING FROM PRIOR PHASES.

LEGEND	
	UNDER CONSTRUCTION
	COMPLETED CONSTRUCTION
	SILT DIKE
	SILT FENCE
	SEDIMENT FILTER
	ROCK FILTER DAM
	EXISTING STRUCTURE #/ INTERNAL COLLECTION POINT
	DRAINAGE STRUCTURE #/ INTERNAL COLLECTION POINT
	OUTFALL #

NOTE:
ROCK FILTER DAMS INSTALLED AT THE FOLLOWING OUTFALLS SHALL REMAIN IN PLACE UNTIL CONSTRUCTION IS COMPLETE.
OUTFALL #1 - PHASE 6
OUTFALL #2 - PHASE 6
OUTFALL #4 - PHASE 2
OUTFALL #5 - PHASE 4

SEC 4 T19N R14E

SEC 3 T19N R14E

DESIGN	AKS	6/14	TULSA & ROGERS COUNTIES
DRAWN	TML	6/14	
CHECKED	KMM	6/16	
APPROVED			
SQUAD	GARVER	STATE JOB NO. 21899(04)	SHEET NO. 183

EROSION CONTROL PLAN
(SHEET 6 OF 19)

PHASE 4