


SEC 33 T20N R14E


LEGEND	
	UNDER CONSTRUCTION
	COMPLETED CONSTRUCTION
	SILT DIKE
	SILT FENCE
	SEDIMENT FILTER
	ROCK FILTER DAM
	EXISTING STRUCTURE #/ INTERNAL COLLECTION POINT
	DRAINAGE STRUCTURE #/ INTERNAL COLLECTION POINT
	OUTFALL #

 

OKLAHOMA DEPARTMENT OF TRANSPORTATION					
FED. ROAD DIST. NO.	STATE	JOB PIECE NO.	FISCAL YEAR	SHEET NO.	TOTAL SHEETS
6	OKLA.	21899(04)			
DESCRIPTION			REVISIONS	DATE	

NOTE:
ROCK FILTER DAMS INSTALLED AT THE FOLLOWING OUTFALLS SHALL REMAIN IN PLACE UNTIL CONSTRUCTION IS COMPLETE.
OUTFALL #1 - PHASE 6
OUTFALL #2 - PHASE 6
OUTFALL #4 - PHASE 2
OUTFALL #5 - PHASE 4

NOTES:
1. EROSION CONTROL MEASURES SHOWN ARE NEW TO A GIVEN PHASE. CONTRACTOR SHALL ENSURE PRIOR PHASE EROSION CONTROL MEASURES ARE NO LONGER NEEDED BEFORE REMOVING.
2. QUANTITIES INCLUDE ALL EROSION CONTROL MEASURES PER PHASE WITHOUT RELOCATING FROM PRIOR PHASES.

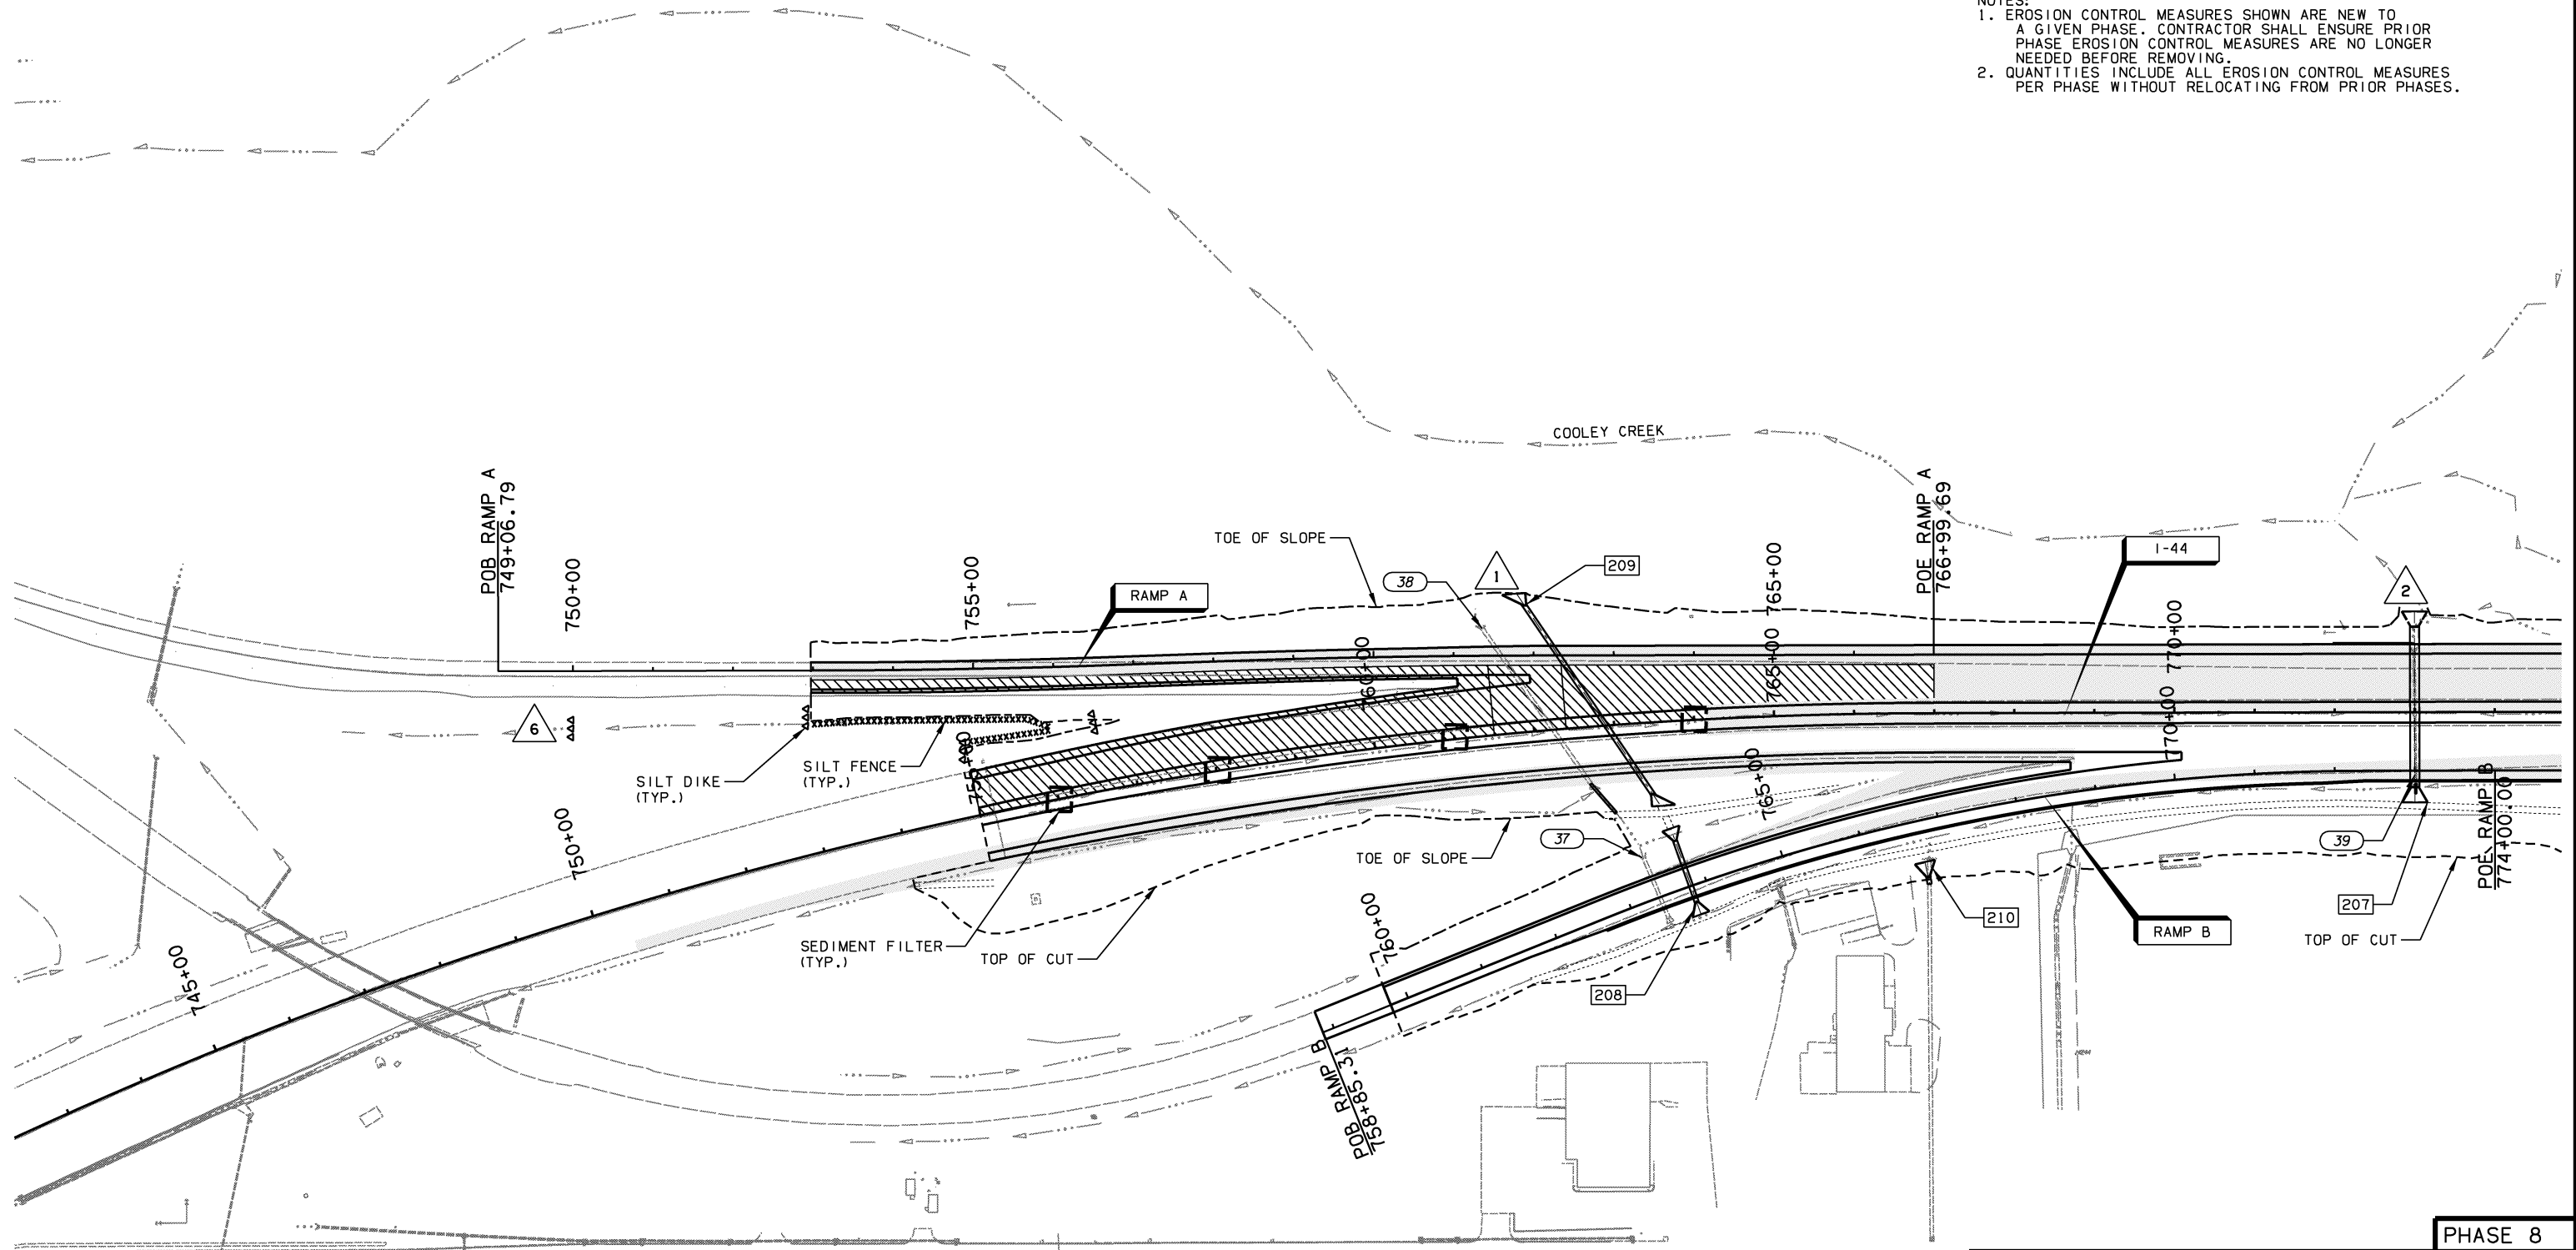

PHASE 8

DESIGN	AKS	6/14	TULSA & ROGERS COUNTIES
DRAWN	TML	6/14	
CHECKED	KMM	6/16	
APPROVED			
SQUAD	GARVER	STATE JOB NO. 21899(04)	SHEET NO. 191

EROSION CONTROL PLAN
(SHEET 14 OF 19)

SEC 4 T19N R14E