


OKLAHOMA DEPARTMENT OF TRANSPORTATION					
FED. ROAD DIST. NO.	STATE	JOB PIECE NO.	FISCAL YEAR	SHEET NO.	TOTAL SHEETS
6	OKLA.	21899(04)			
DESCRIPTION		REVISIONS		DATE	

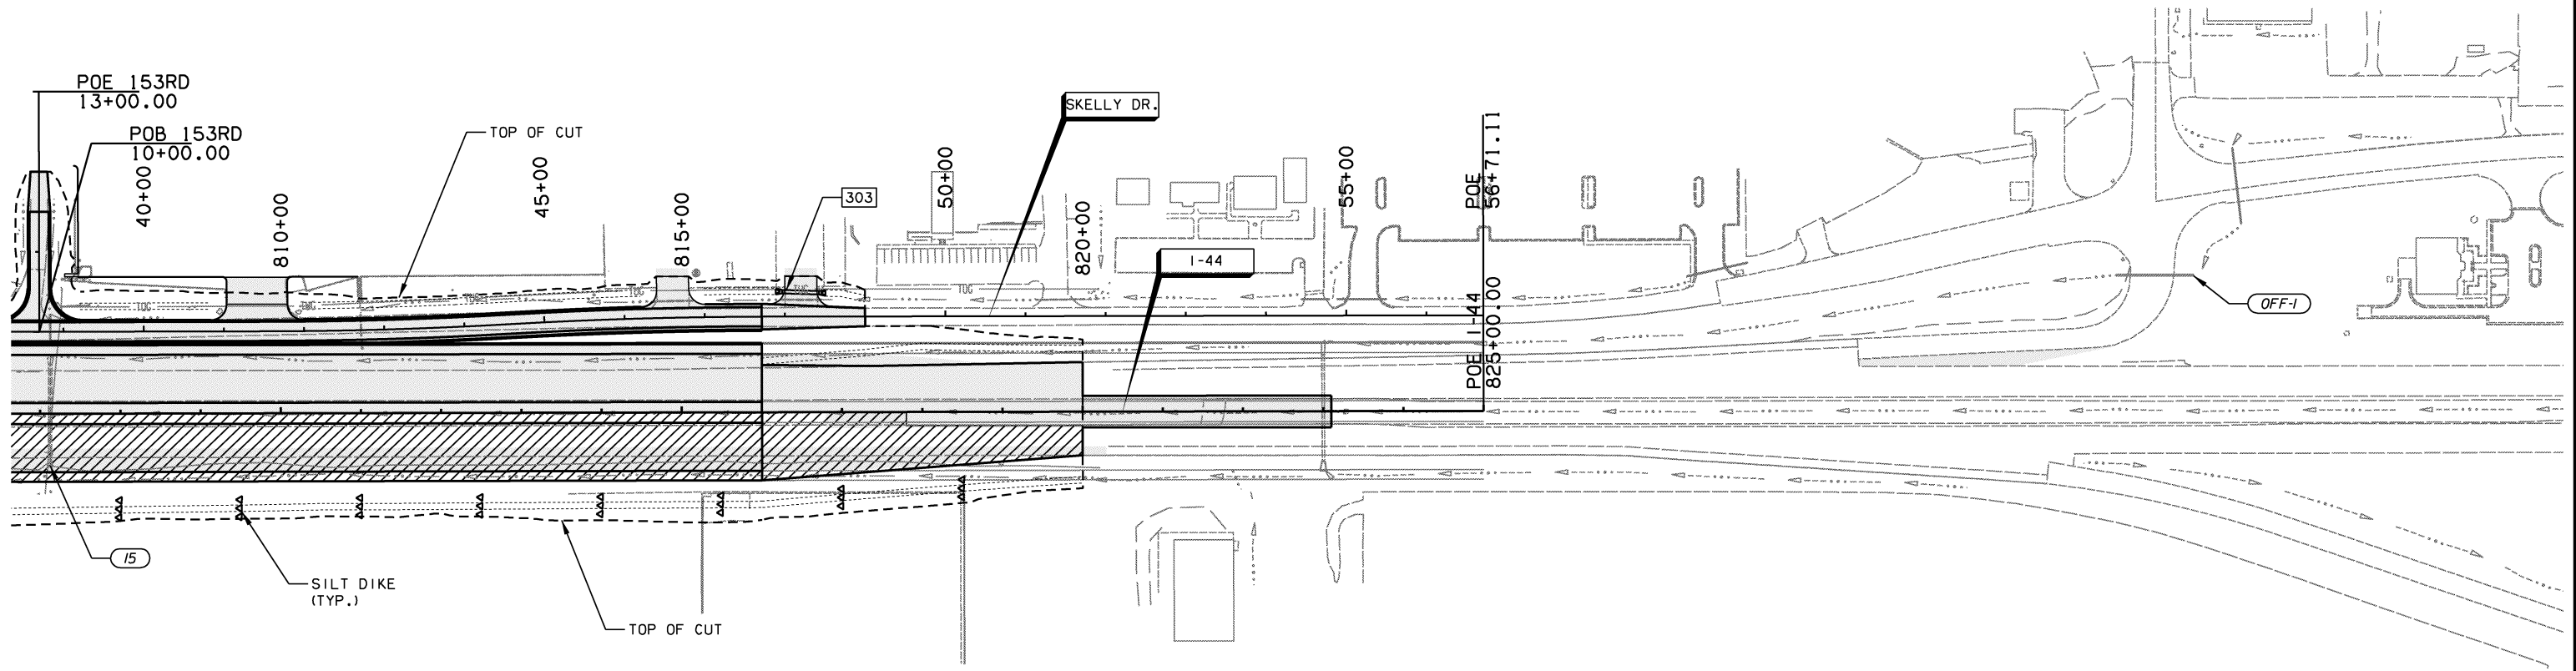

- NOTES:
- EROSION CONTROL MEASURES SHOWN ARE NEW TO A GIVEN PHASE. CONTRACTOR SHALL ENSURE PRIOR PHASE EROSION CONTROL MEASURES ARE NO LONGER NEEDED BEFORE REMOVING.
 - QUANTITIES INCLUDE ALL EROSION CONTROL MEASURES PER PHASE WITHOUT RELOCATING FROM PRIOR PHASES.

LEGEND	
	UNDER CONSTRUCTION
	COMPLETED CONSTRUCTION
	SILT DIKE
	SILT FENCE
	SEDIMENT FILTER
	ROCK FILTER DAM
	EXISTING STRUCTURE #/ INTERNAL COLLECTION POINT
	DRAINAGE STRUCTURE #/ INTERNAL COLLECTION POINT
	OUTFALL #

NOTE:
 ROCK FILTER DAMS INSTALLED AT THE FOLLOWING OUTFALLS SHALL REMAIN IN PLACE UNTIL CONSTRUCTION IS COMPLETE.
 OUTFALL #1 - PHASE 6
 OUTFALL #2 - PHASE 6
 OUTFALL #4 - PHASE 2
 OUTFALL #5 - PHASE 4

DESIGN	AKS	6/14	TULSA & ROGERS COUNTIES
DRAWN	TML	6/14	
CHECKED	KMM	6/16	
APPROVED			
SQUAD	GARVER	STATE JOB NO. 21899(04)	SHEET NO. 194

EROSION CONTROL PLAN
(SHEET 17 OF 19)