



DESCRIPTION	REVISIONS	DATE

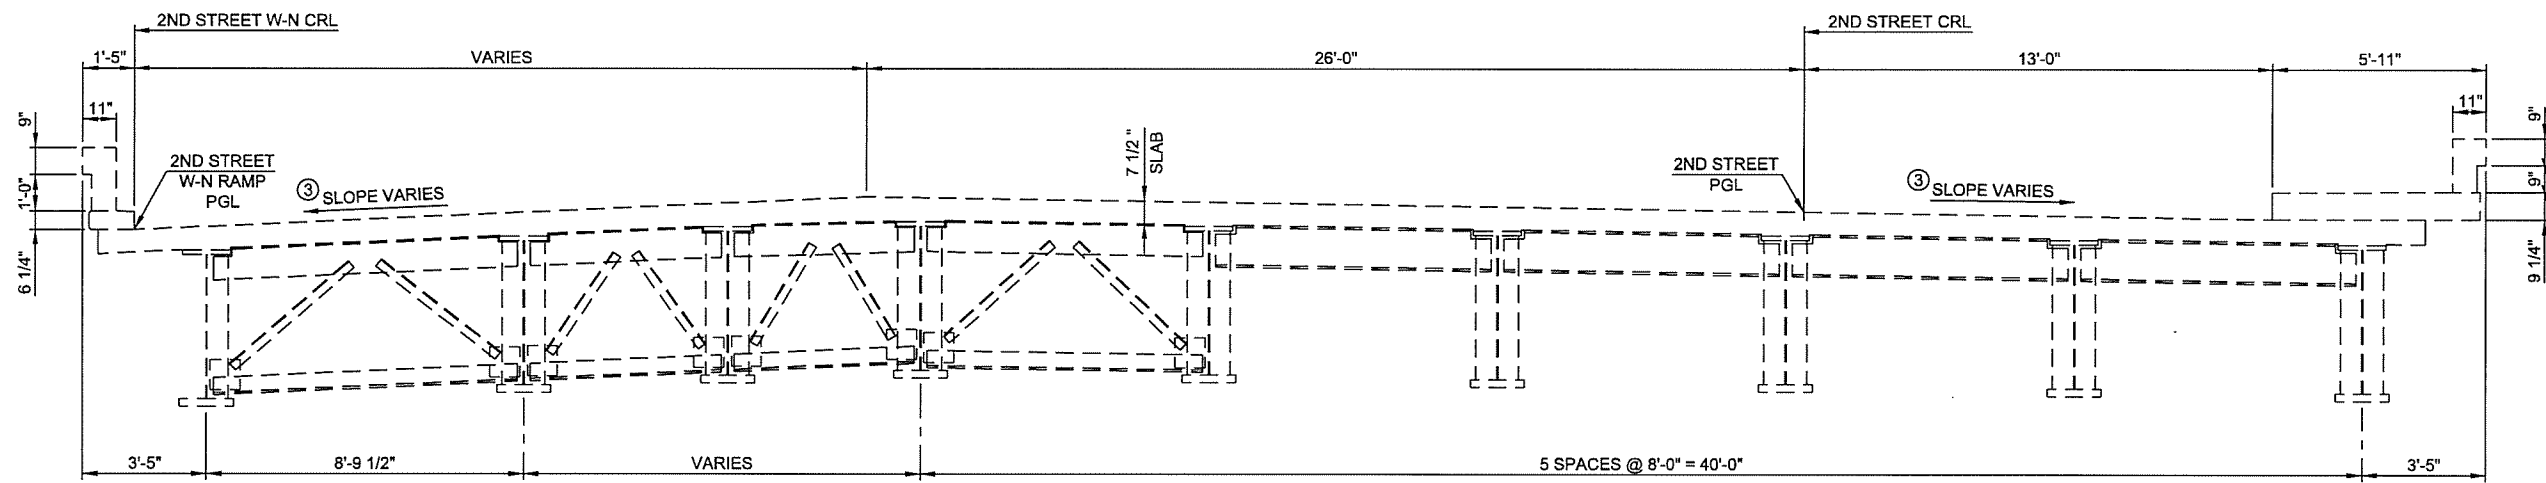

PARTIAL SECTION AT INTERMEDIATE DIAPHRAGM

PARTIAL SECTION AT END DIAPHRAGM

**TYPICAL SECTION - EXISTING BRIDGE DECK**  
(FOR INFORMATION ONLY)

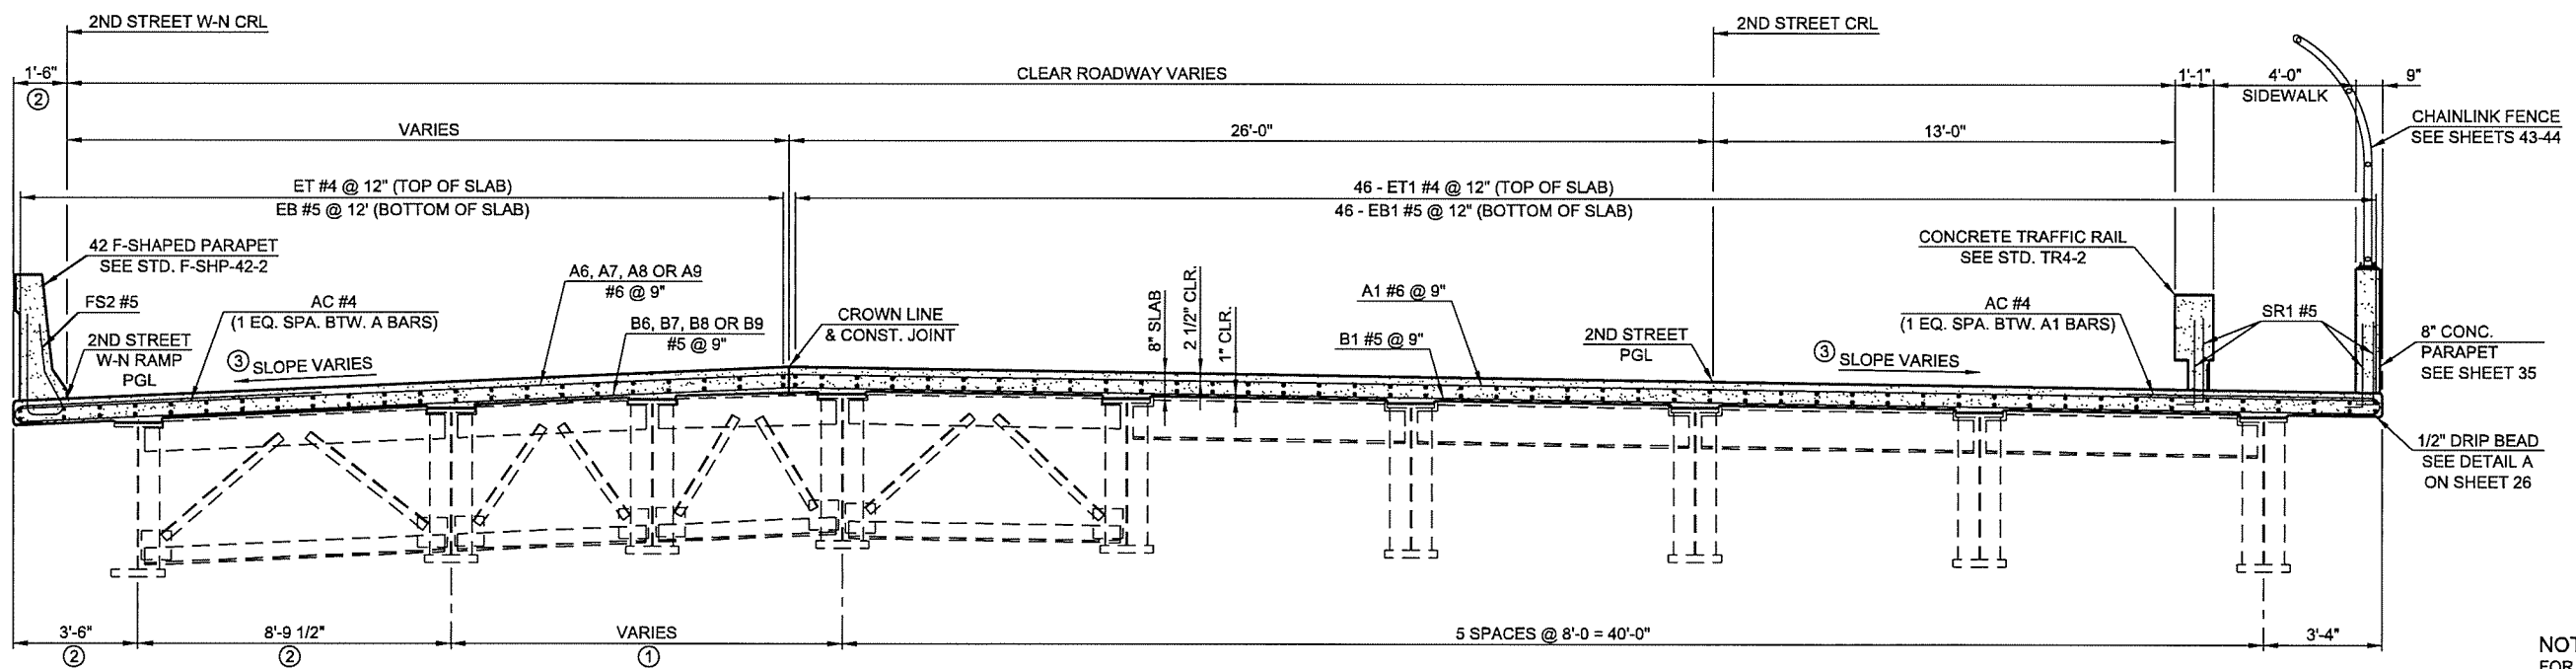

PARTIAL SECTION AT INTERMEDIATE DIAPHRAGM

PARTIAL SECTION AT END DIAPHRAGM

**TYPICAL SECTION - PROPOSED BRIDGE DECK**  
**SPAN 2**

NOTE:  
FOR WATER REPELLENT  
TREATMENT AND BEAM  
HAUNCH DETAILS SEE  
SHEET 26

NOTE:  
FOR BAR BENDS AND BAR LIST SEE SHEET 33.  
ROTATE HOOKS ON A BARS TO MAINTAIN  
MINIMUM CLEARANCE

- ① SEE FRAMING PLAN ON SHEET 29 FOR DIMENSIONS
- ② MEASURED PERPENDICULAR TO 2ND STREET W-N RAMP CRL
- ③ SEE SHEET 15 FOR CROSS SLOPE

DESIGN			DRAWN			CHECKED			APPROVED			SQUAD		
JSH	1-16		MRM	1-16		LWN	3-16							
OKLAHOMA DEPARTMENT OF TRANSPORTATION														
TYPICAL BRIDGE SECTION SPAN 2														
STATE JOB NO. 28865(04) SHEET NO. 27														
TULSA CO. 2ND STREET														

N:\11399\200-11399-13001-05\CAD\SheetFiles\JP 28865 (04) -27-BR-A-Typ.Section.2.dgn 6/7/2016