


DESCRIPTION	REVISIONS	DATE

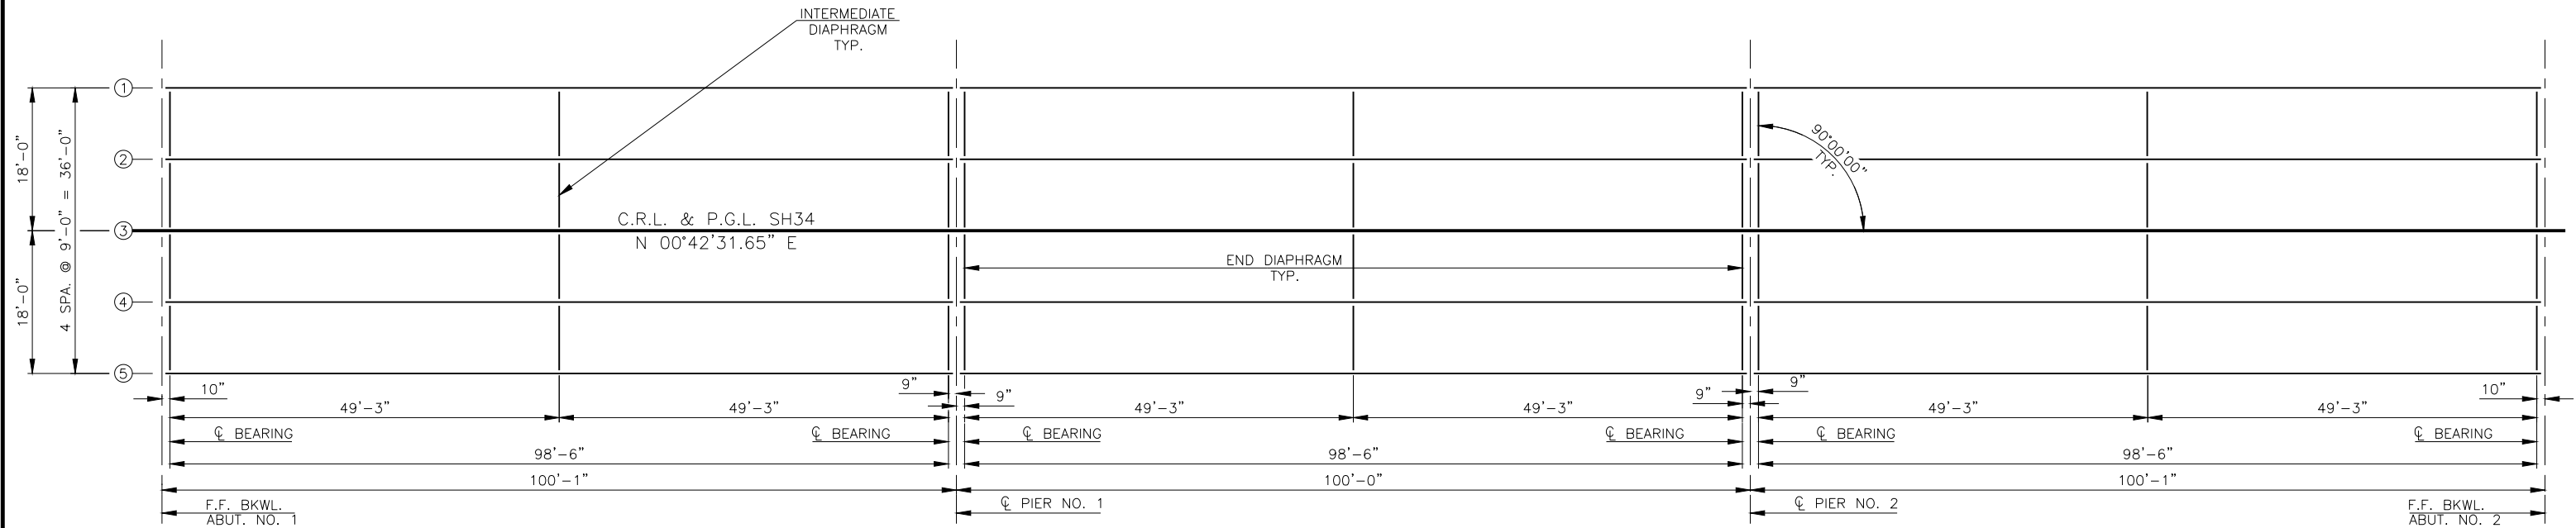

**BEAM FRAMING PLAN**

THIS DRAWING IS PRELIMINARY IN NATURE. IT IS NOT A FINAL SIGNED AND SEALED DRAWING

DESIGN	J.W.H.	SH34 OVER N. PERSIMMON CREEK WOODWARD COUNTY BRIDGE A
DRAWN	R.A.P.	
CHECKED	J.W.H.	
APPROV.	T.A.C.	
SQUAD	CEC	

**BEAM FRAMING PLAN**

JOB PIECE NO. 28827(04) SHEET NO. 33