


STR. NUMBER OR LOCATION	D.A.	DISTURBED AREA
BRIDGE A	8A	1.30 AC.
BRIDGE A	8B	1.51 AC.
BRIDGE A	8C	0.52 AC.
BRIDGE A	8D	4.75 AC.
TOTAL	8	8.08 AC.

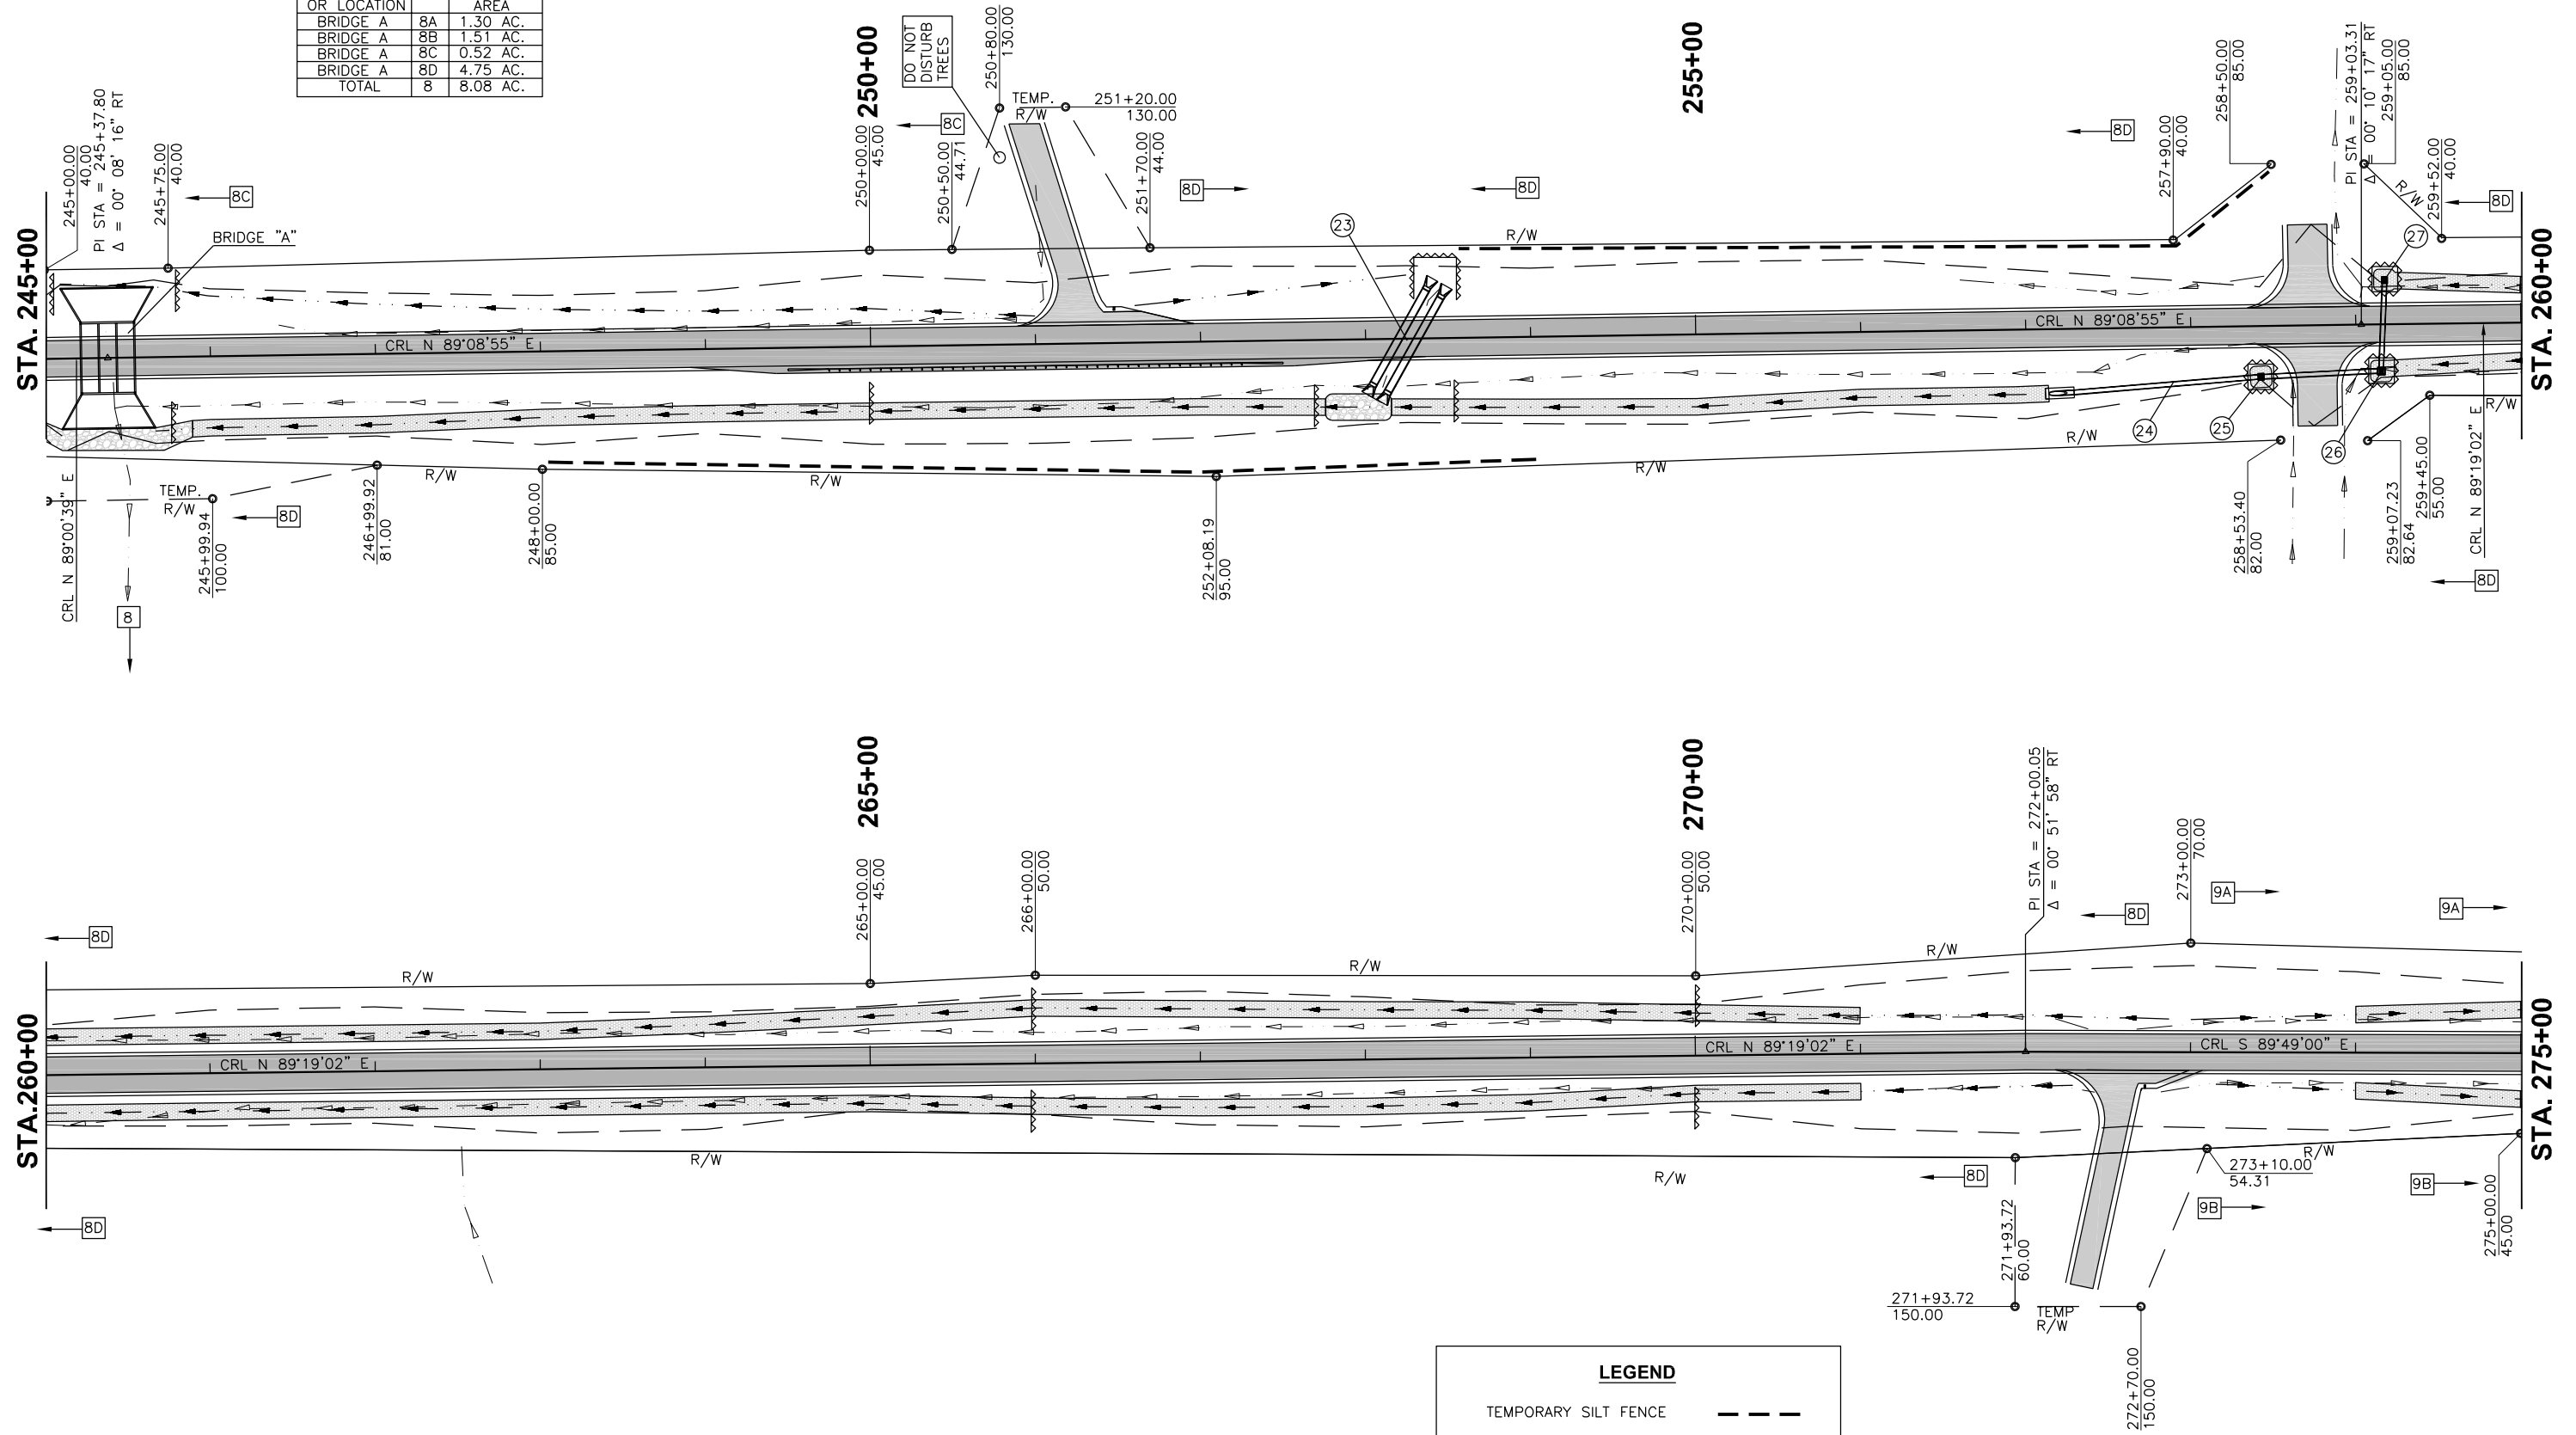

LEGEND

TEMPORARY SILT FENCE	---
TEMPORARY SILT DIKE	~
SOLID SLAB SOD DITCH	▬
NYLON MAT	▨
RIPRAP	▩

QUANTITIES
SEE SUMMARY OF EROSION CONTROL QUANTITIES, SHEET NUMBER AX03