



FED. ROAD DIST. NO.	PROJECT NO.	SHEET NO.	TOTAL SHEETS
6		R009	130

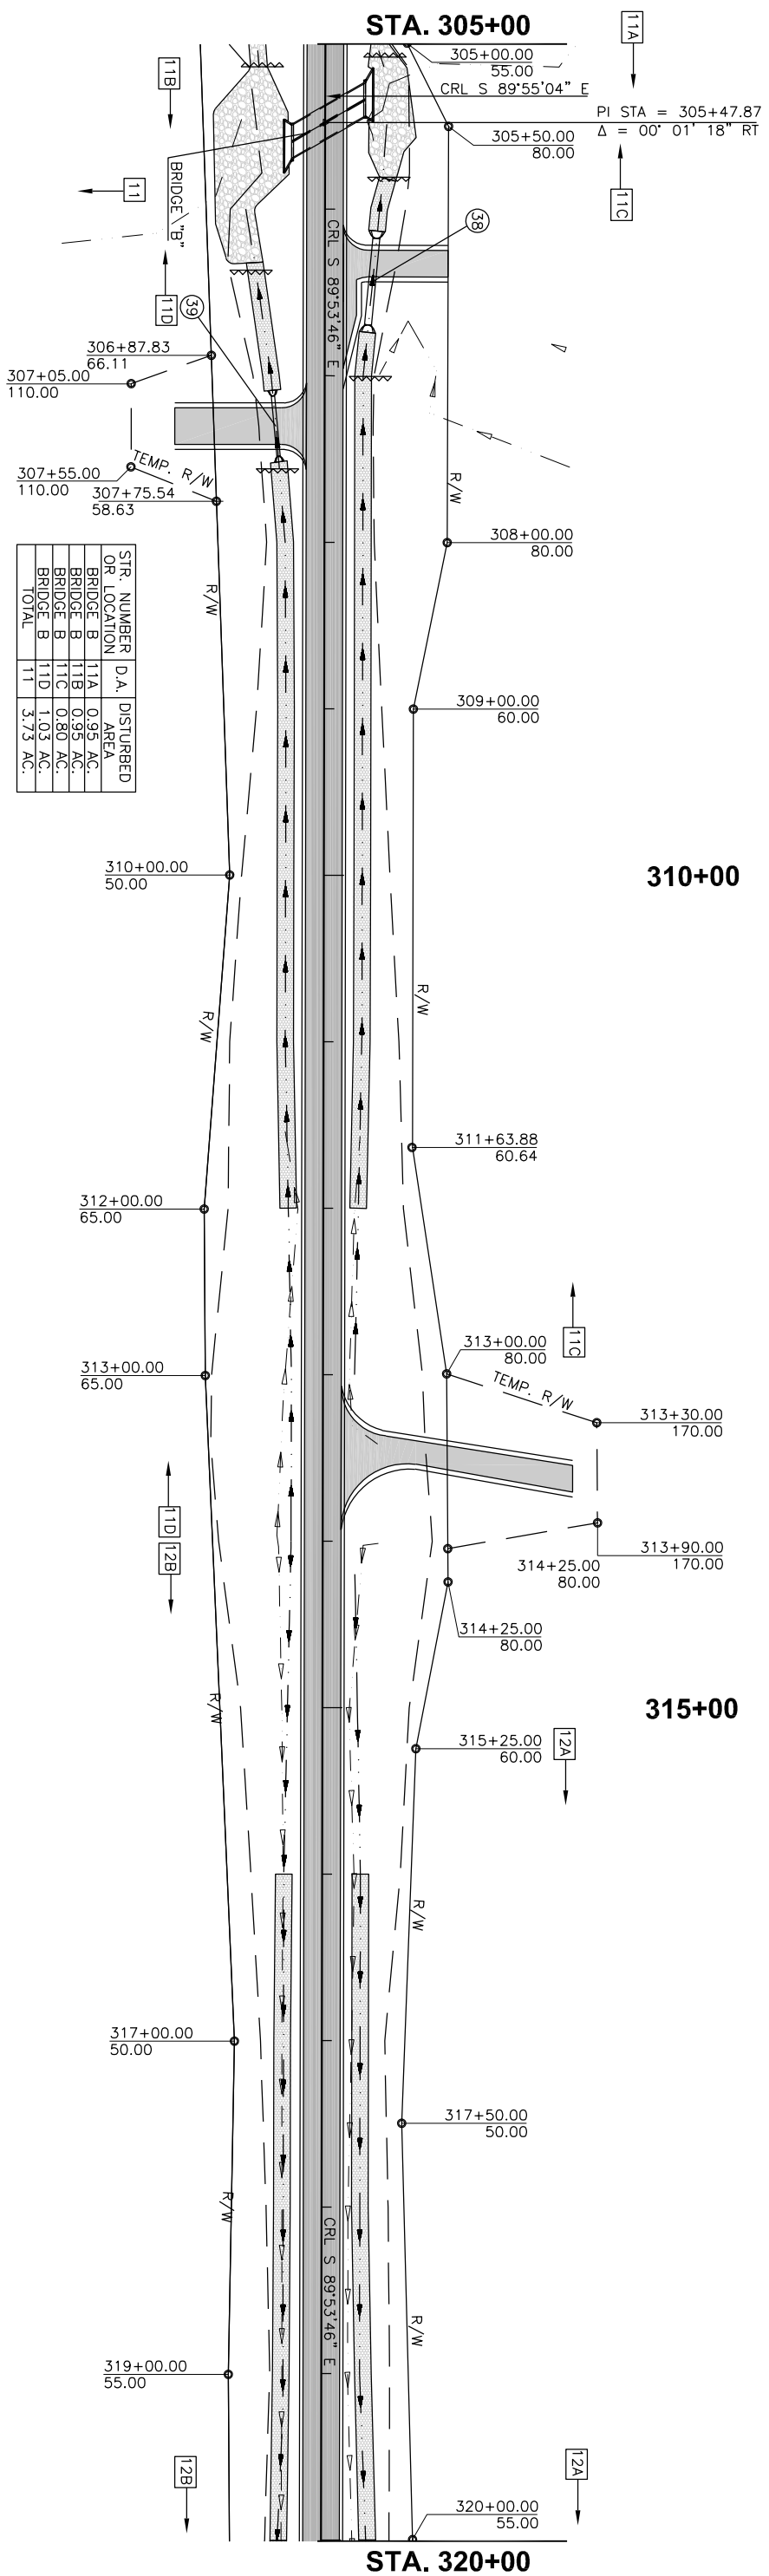

STR. NUMBER OR LOCATION	D.A.	DISTURBED AREA
BRIDGE B 11A	0.95 AC.	
BRIDGE B 11B	0.95 AC.	
BRIDGE B 11C	0.80 AC.	
BRIDGE B 11D	1.03 AC.	
TOTAL	11	3.73 AC.

STR. NUMBER OR LOCATION	D.A.	DISTURBED AREA
BRIDGE C 12A	1.02 AC.	
BRIDGE C 12B	0.88 AC.	
BRIDGE C 12C	1.03 AC.	
BRIDGE C 12D	1.07 AC.	
TOTAL	12	4.01 AC.

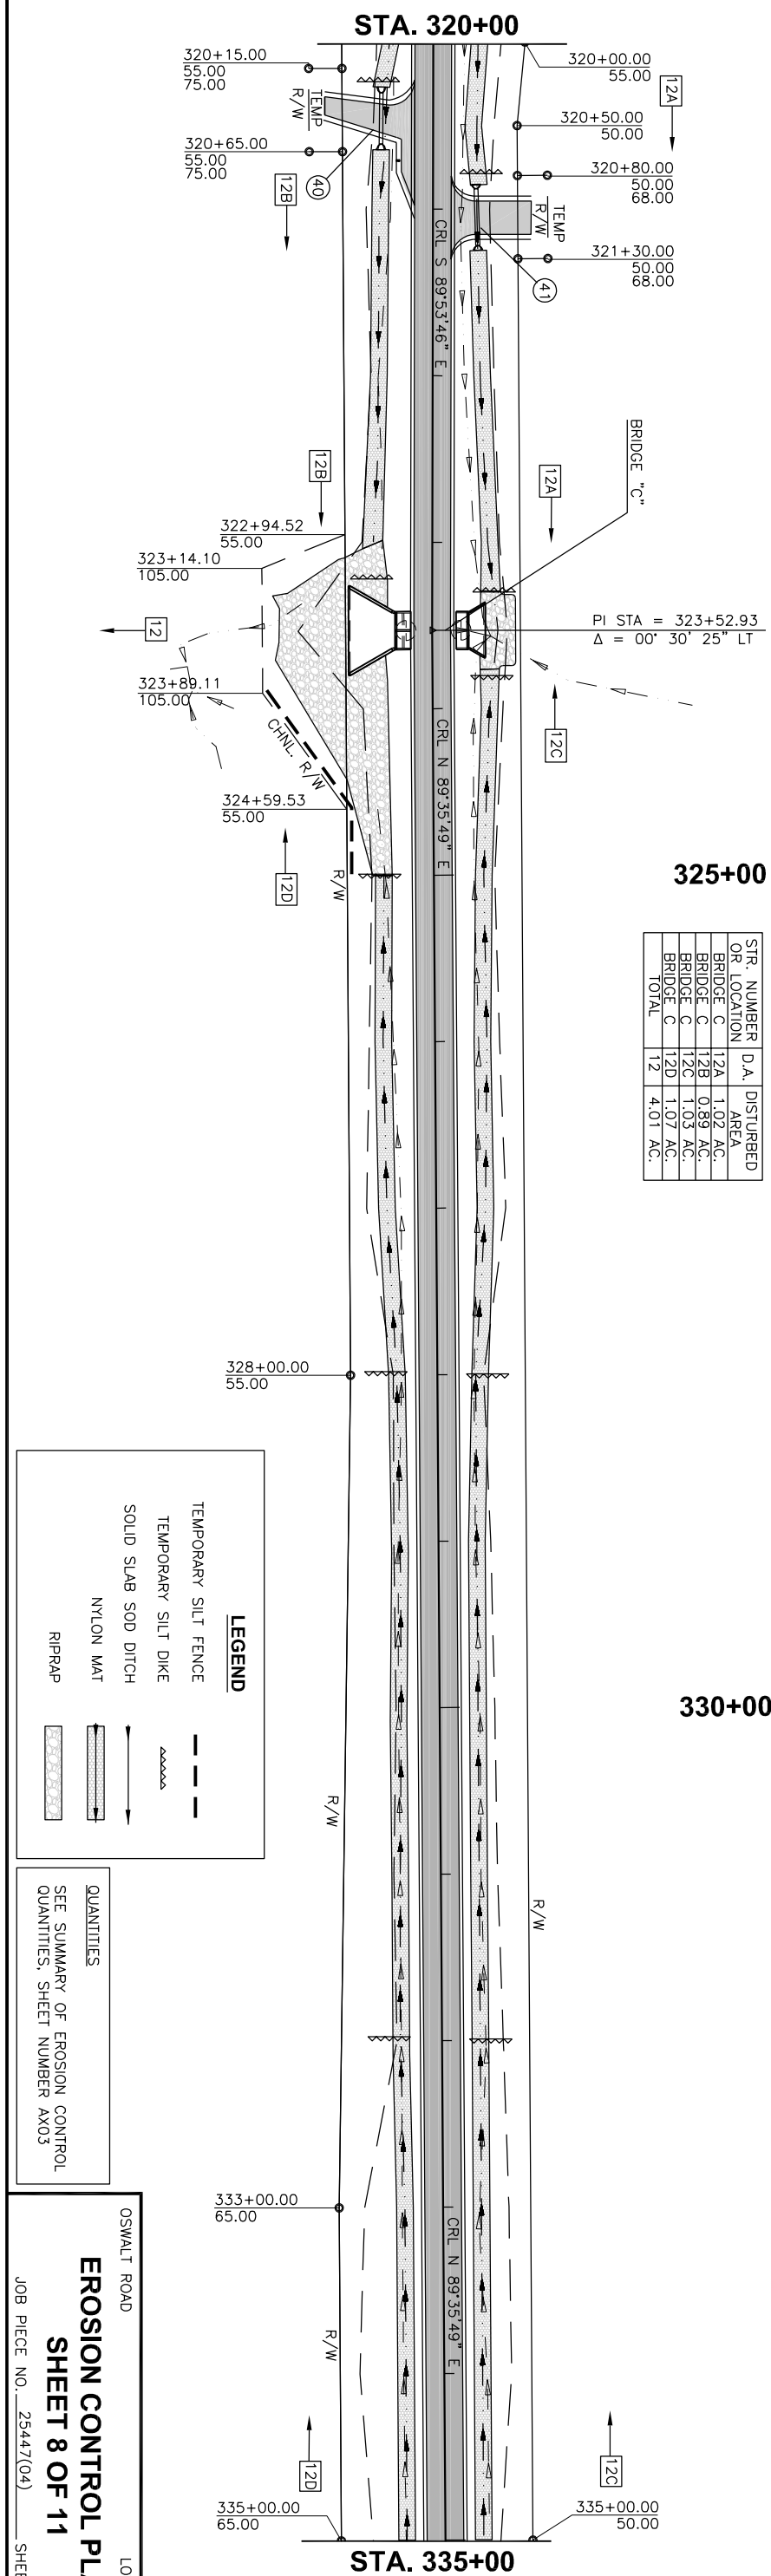

LEGEND

- TEMPORARY SILT FENCE
- TEMPORARY SILT DIKE
- SOLID SLAB SOD DITCH
- NYLON MAT
- RIPRAP

QUANTITIES
SEE SUMMARY OF EROSION CONTROL
QUANTITIES, SHEET NUMBER AX03

OSWALT ROAD
EROSION CONTROL PLAN
SHEET 8 OF 11
JOB PIECE NO. 25447(04) SHEET NO. R009
LOVE COUNTY

