



REVISIONS		
REV. NO.	DESCRIPTION	DATE

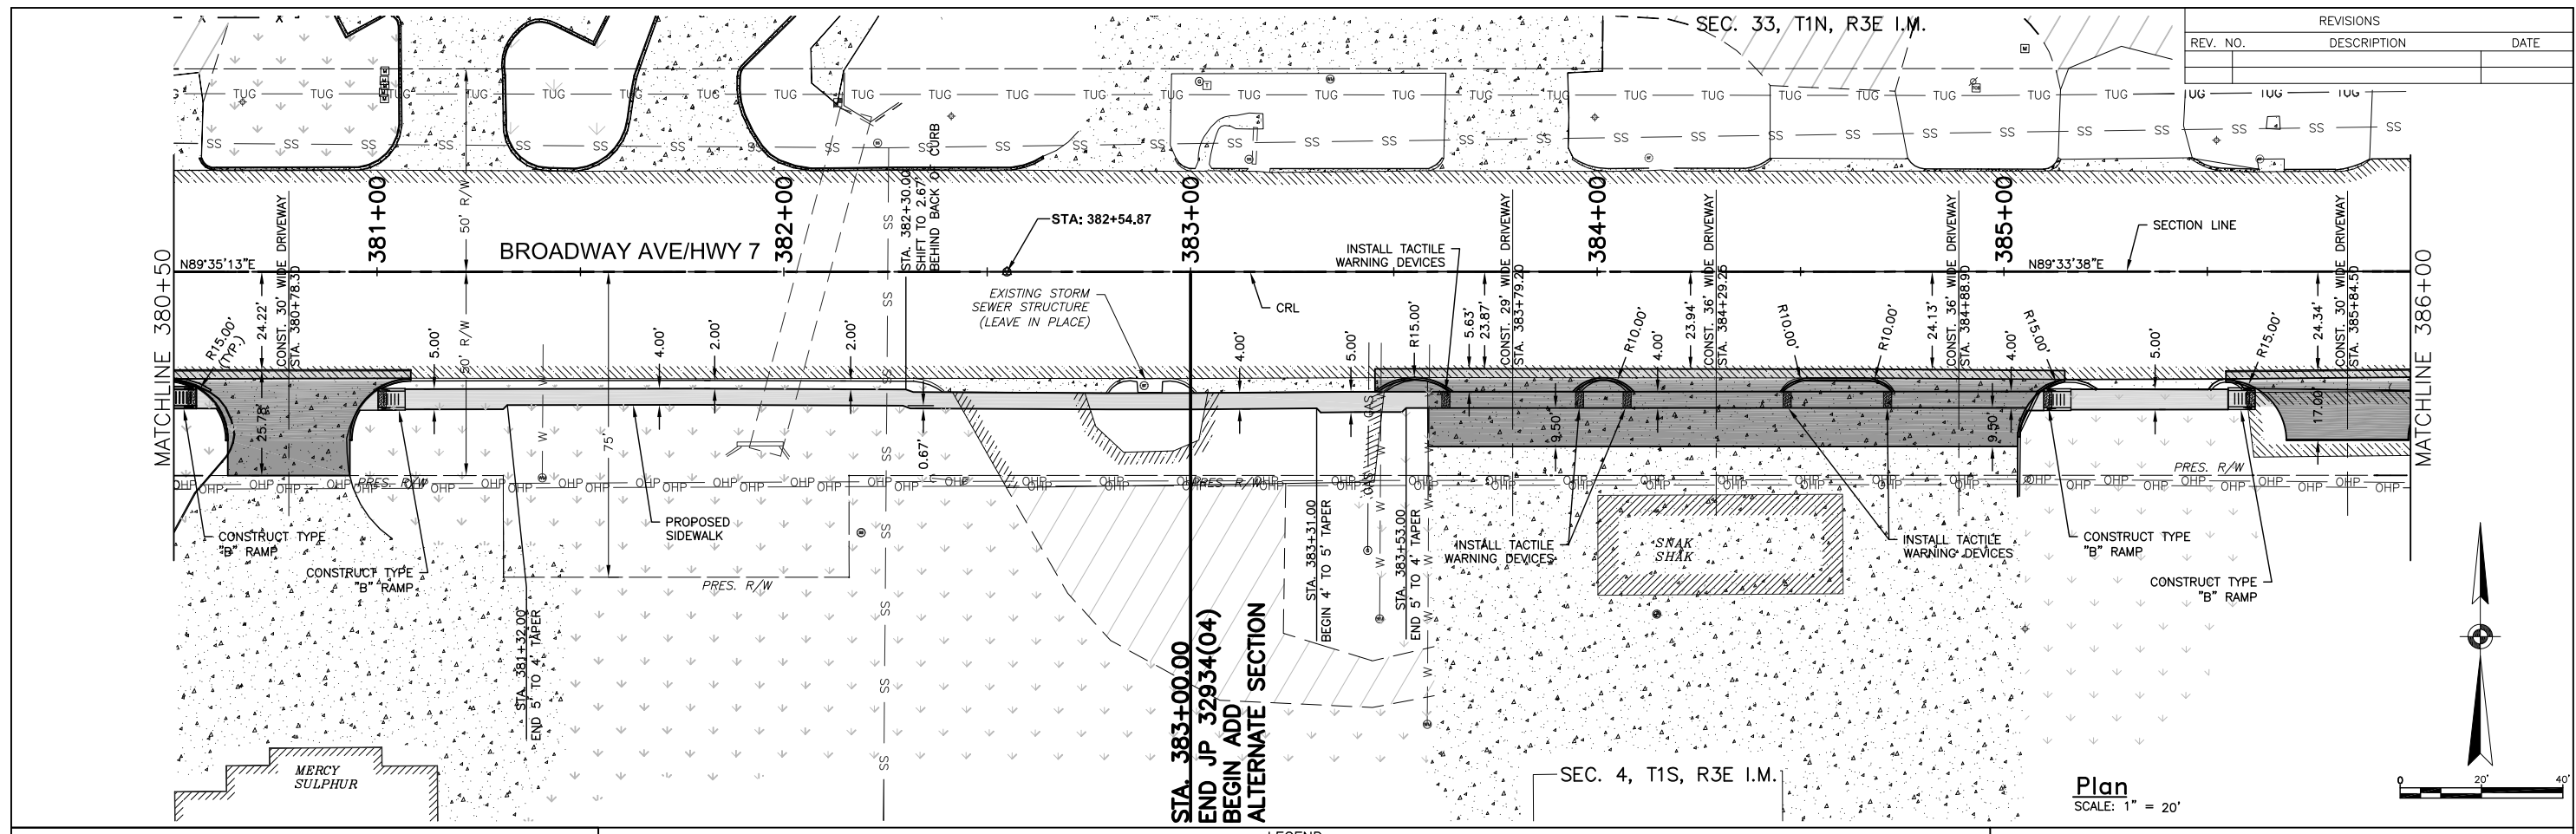

LEGEND														
EXIST. ASPHALT	EXIST. GRASS	EXIST. GRAVEL	EXIST. CONCRETE	CLEAN OUT	POWER POLE	GASOLINE FILL CAP	TELEPHONE PEDESTAL	DRAINAGE INLET	SIGN	GAS METER	VENT PIPE	FLAG POLE	LIGHT POLE	WATER VALVE
BENCH MARK	SANITARY SEWER MH	GAS LINE MARKER	TRAFFIC VAULT	FIRE HYDRANT	SIGNAL VAULT	GUY ANCHOR	WATER METER	STORM SEWER MH	MAIL BOX	YARD HYDRANT	PROPOSED SIDEWALK	PROPOSED CONCRETE		

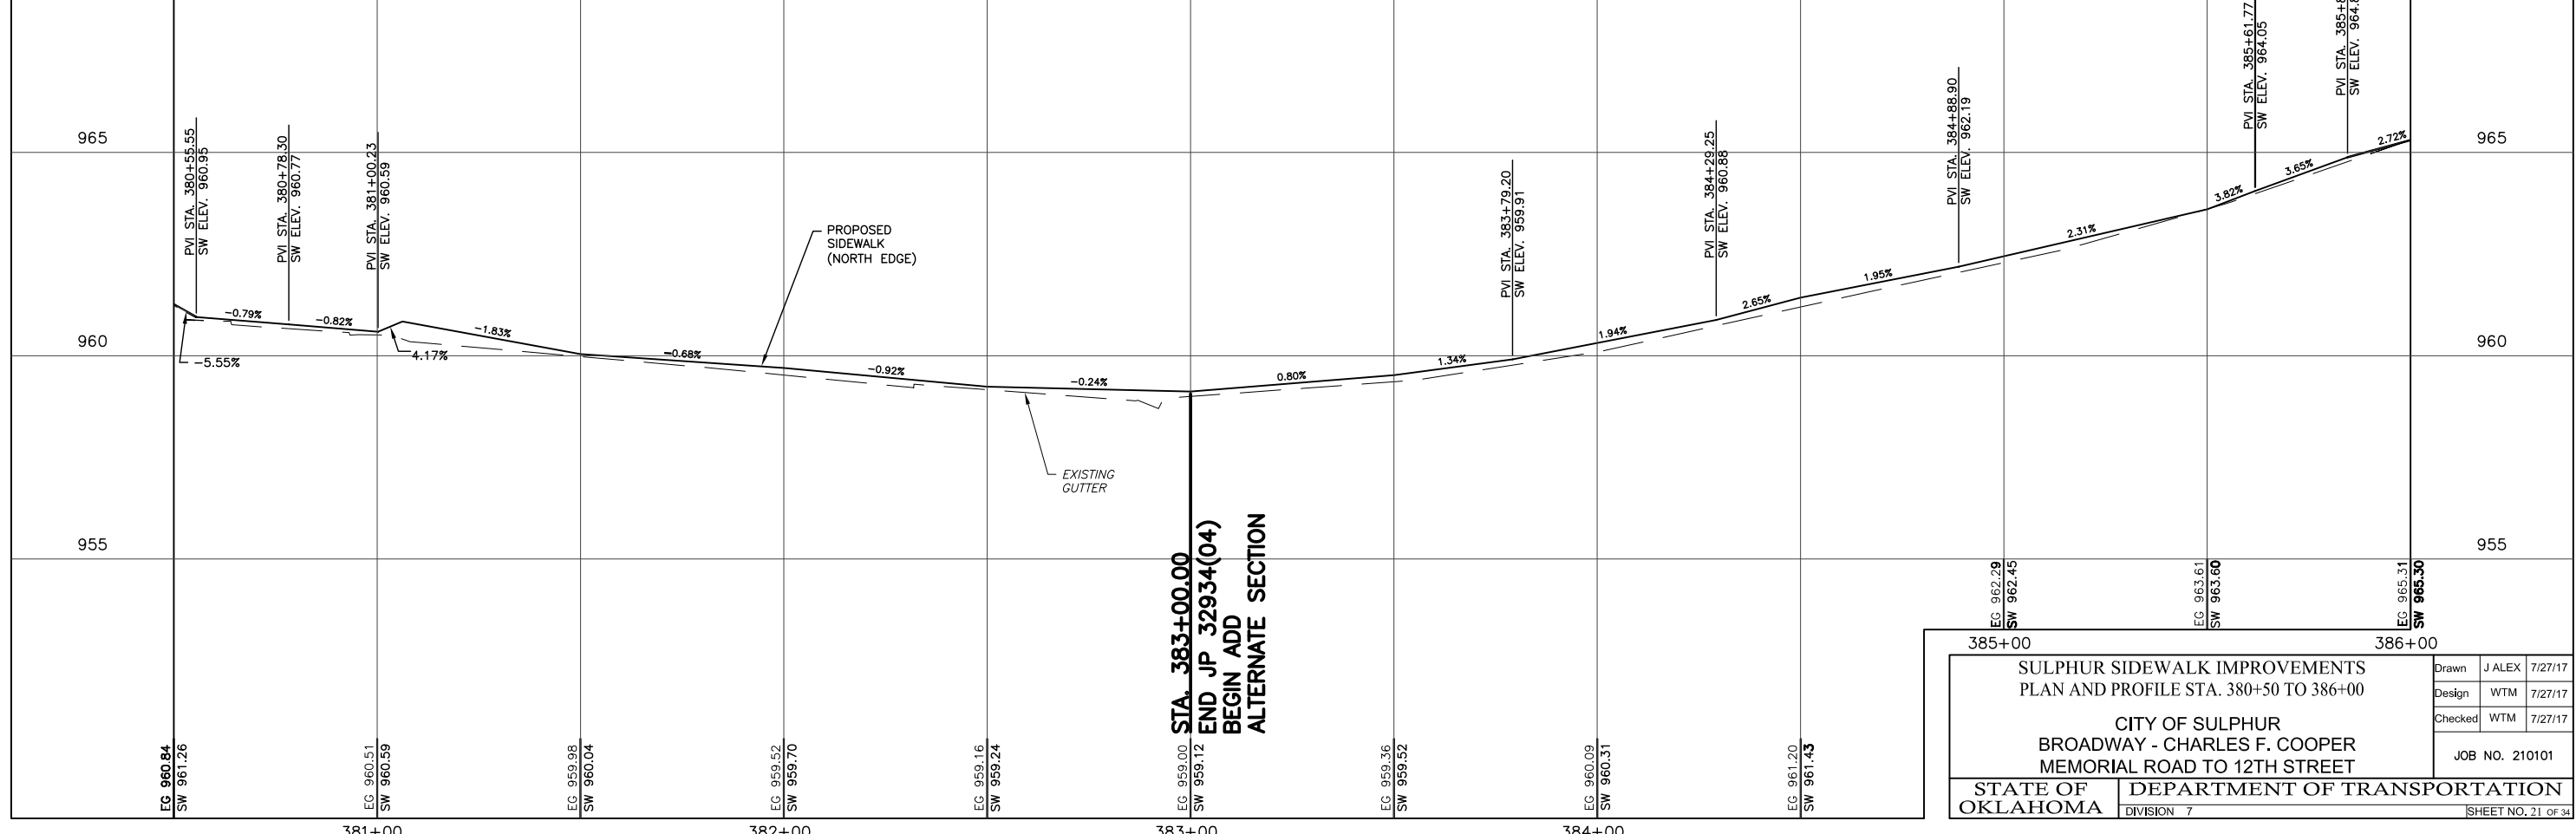

**SULPHUR SIDEWALK IMPROVEMENTS**  
 PLAN AND PROFILE STA. 380+50 TO 386+00  
**CITY OF SULPHUR**  
 BROADWAY - CHARLES F. COOPER  
 MEMORIAL ROAD TO 12TH STREET

Drawn	J ALEX	7/27/17
Design	WTM	7/27/17
Checked	WTM	7/27/17
JOB NO. 210101		

STATE OF OKLAHOMA      DEPARTMENT OF TRANSPORTATION  
 DIVISION 7      SHEET NO. 21 OF 34

J:\Sulphur\210101\lead\2017 Phase 1\210101 GRADING\_06.dwg, 8/10/2017 10:16:50 AM, jona, 1:2,04677