

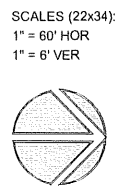
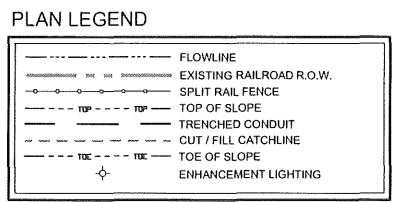
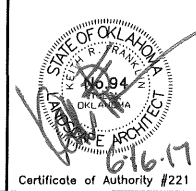
 
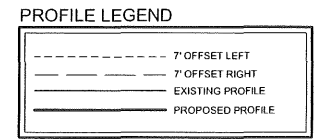


OKLAHOMA DEPARTMENT OF TRANSPORTATION					
FED. ROAD DIST. NO.	STATE	PROJ. NO.	FISCAL YEAR	SHEET NO.	TOTAL SHEETS
6	OKLA	28839(04) 32530(04)			
DESCRIPTION			REVISIONS	DATE	

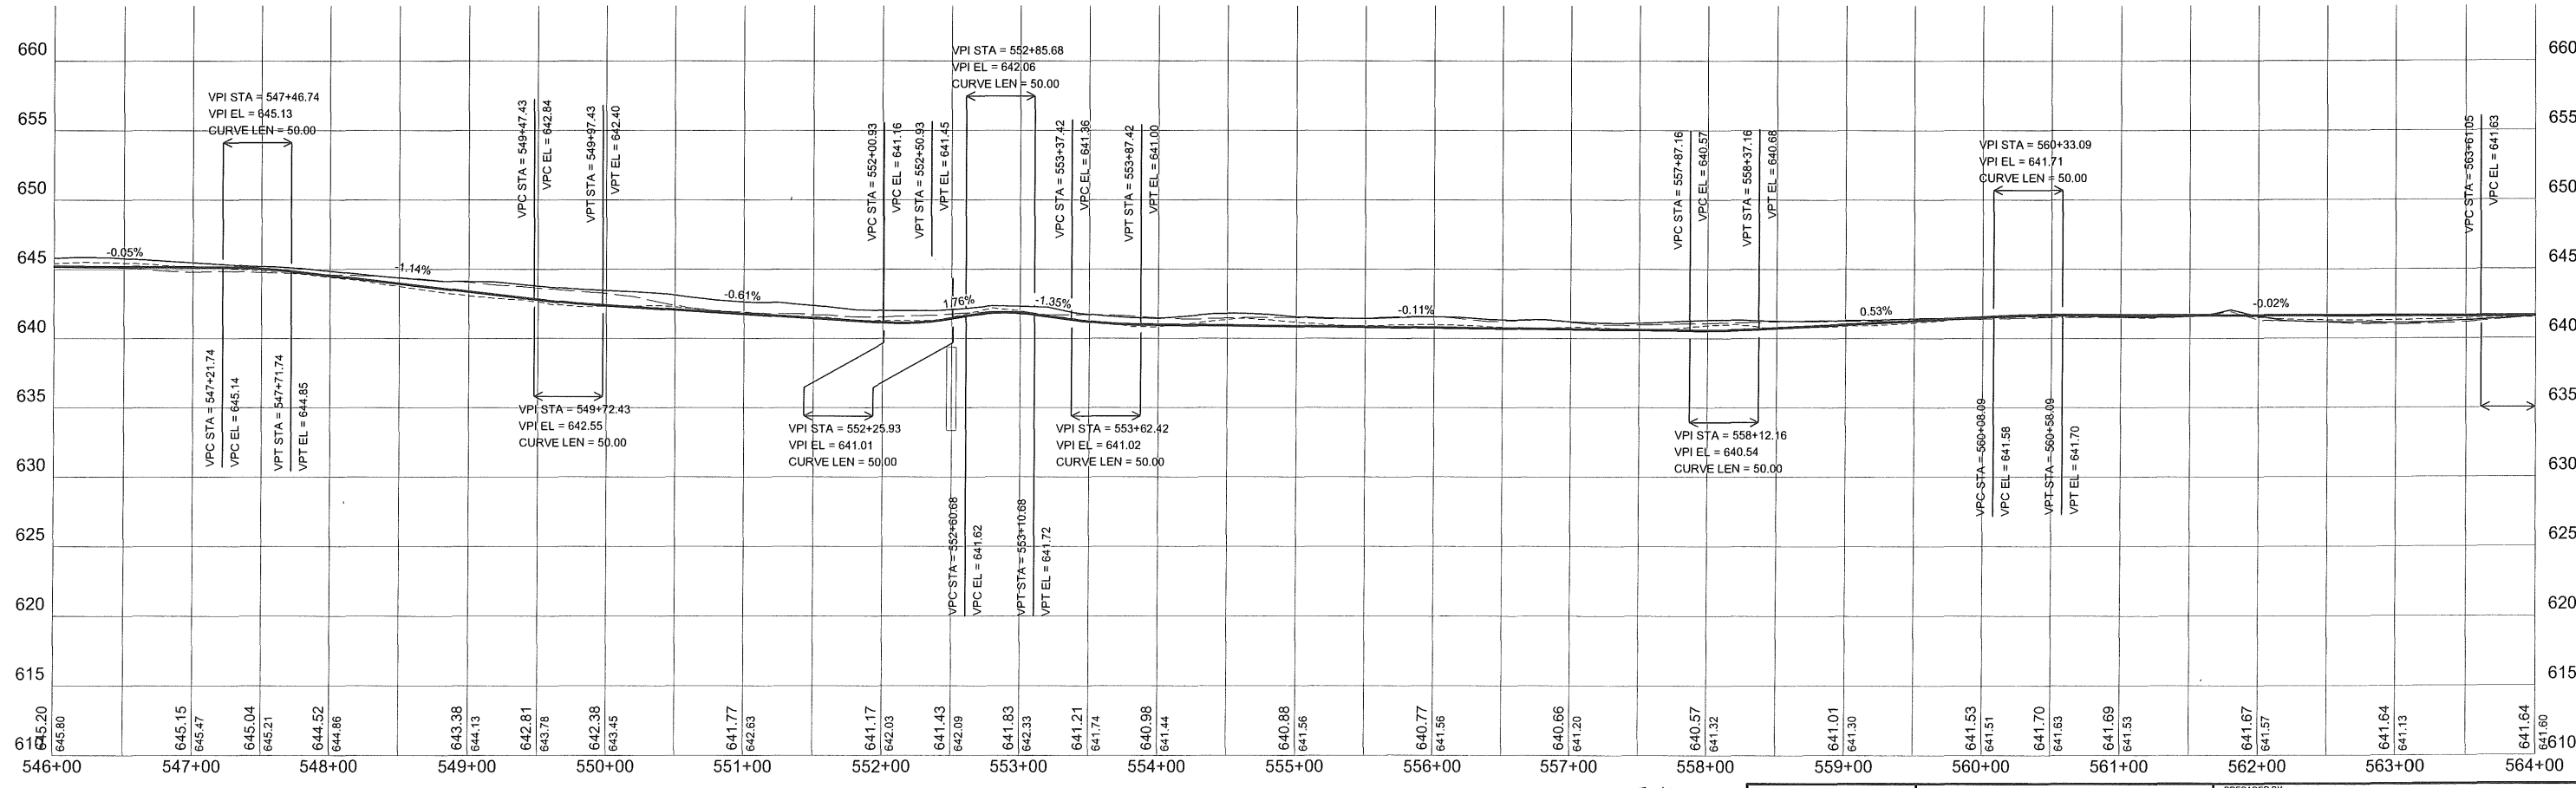

KEHLER, BOB & LEOTA

JONES JACK O ETUX AND WATSON, ZEONA

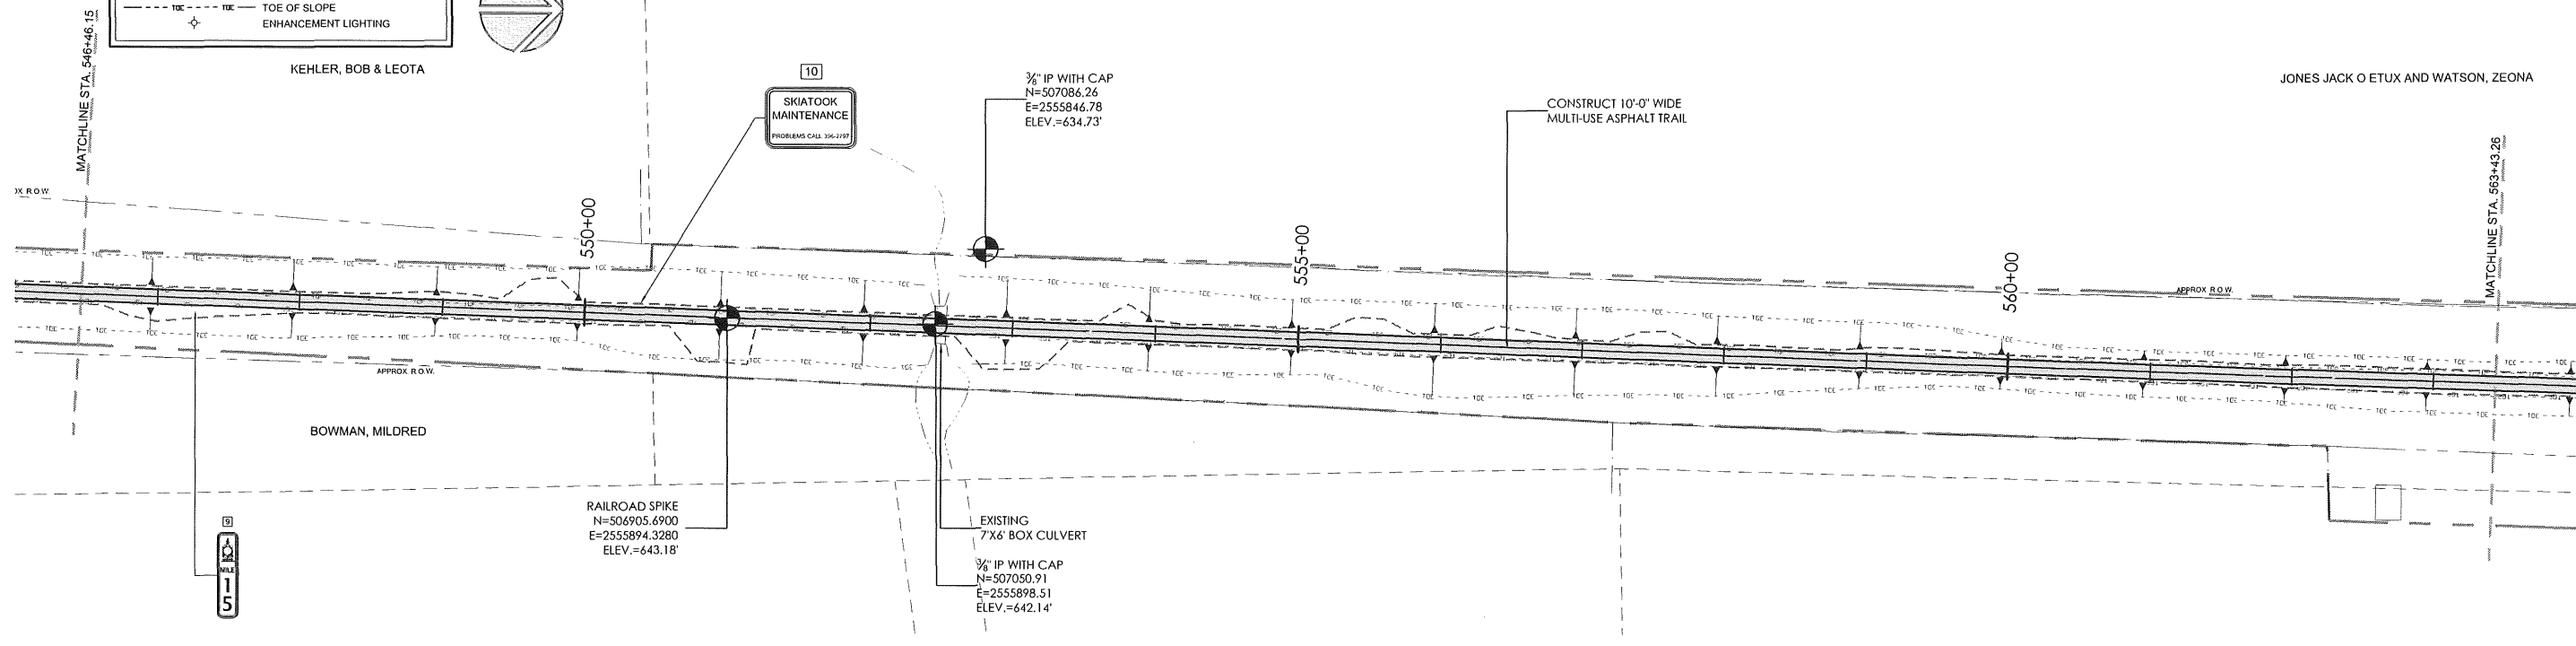

Osage Prairie Trail Extension

Design	JM	8/16
Drawn	JM/BB	8/16
Checked	JM/KF	1/17
Approved		
Squad	LPCI	

PREPARED BY:
LANDPLAN CONSULTANTS
 1110 West 23rd Street, Tulsa, OK 74107, 918-584-6464

PLAN AND PROFILE (3)

State Job No. 28839 (04), 32530 (04) Sheet No. 16 of 32

F:\581 Osage Prairie Trail\Ext\Final\CAD BASE Files\From Road\Calcs\32530\2017R1.dwg, 6/15/2017 8:53:59 AM