

 
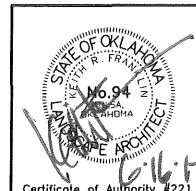
 
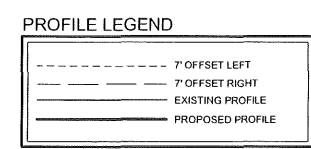


SCALES (22x34):  
1" = 60' HOR  
1" = 6' VER

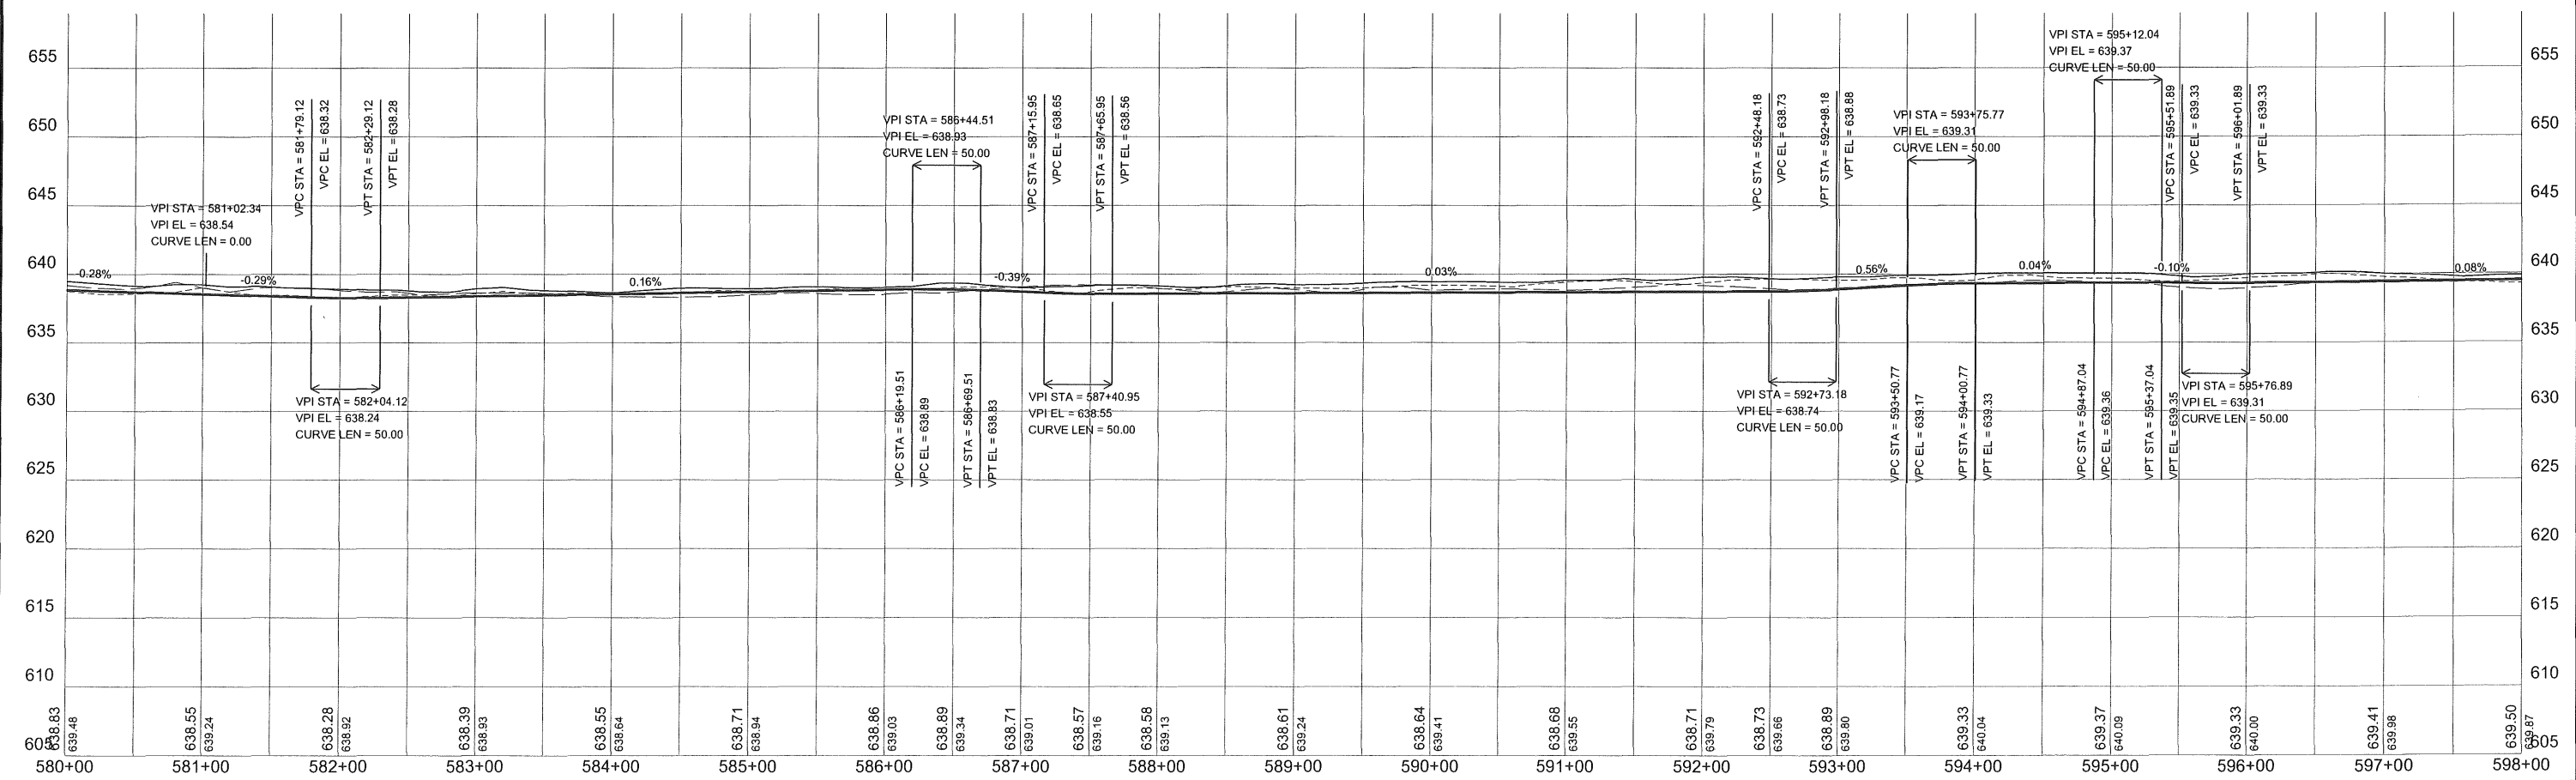

12  
PRIVATE DRIVE  
KEEP OUT

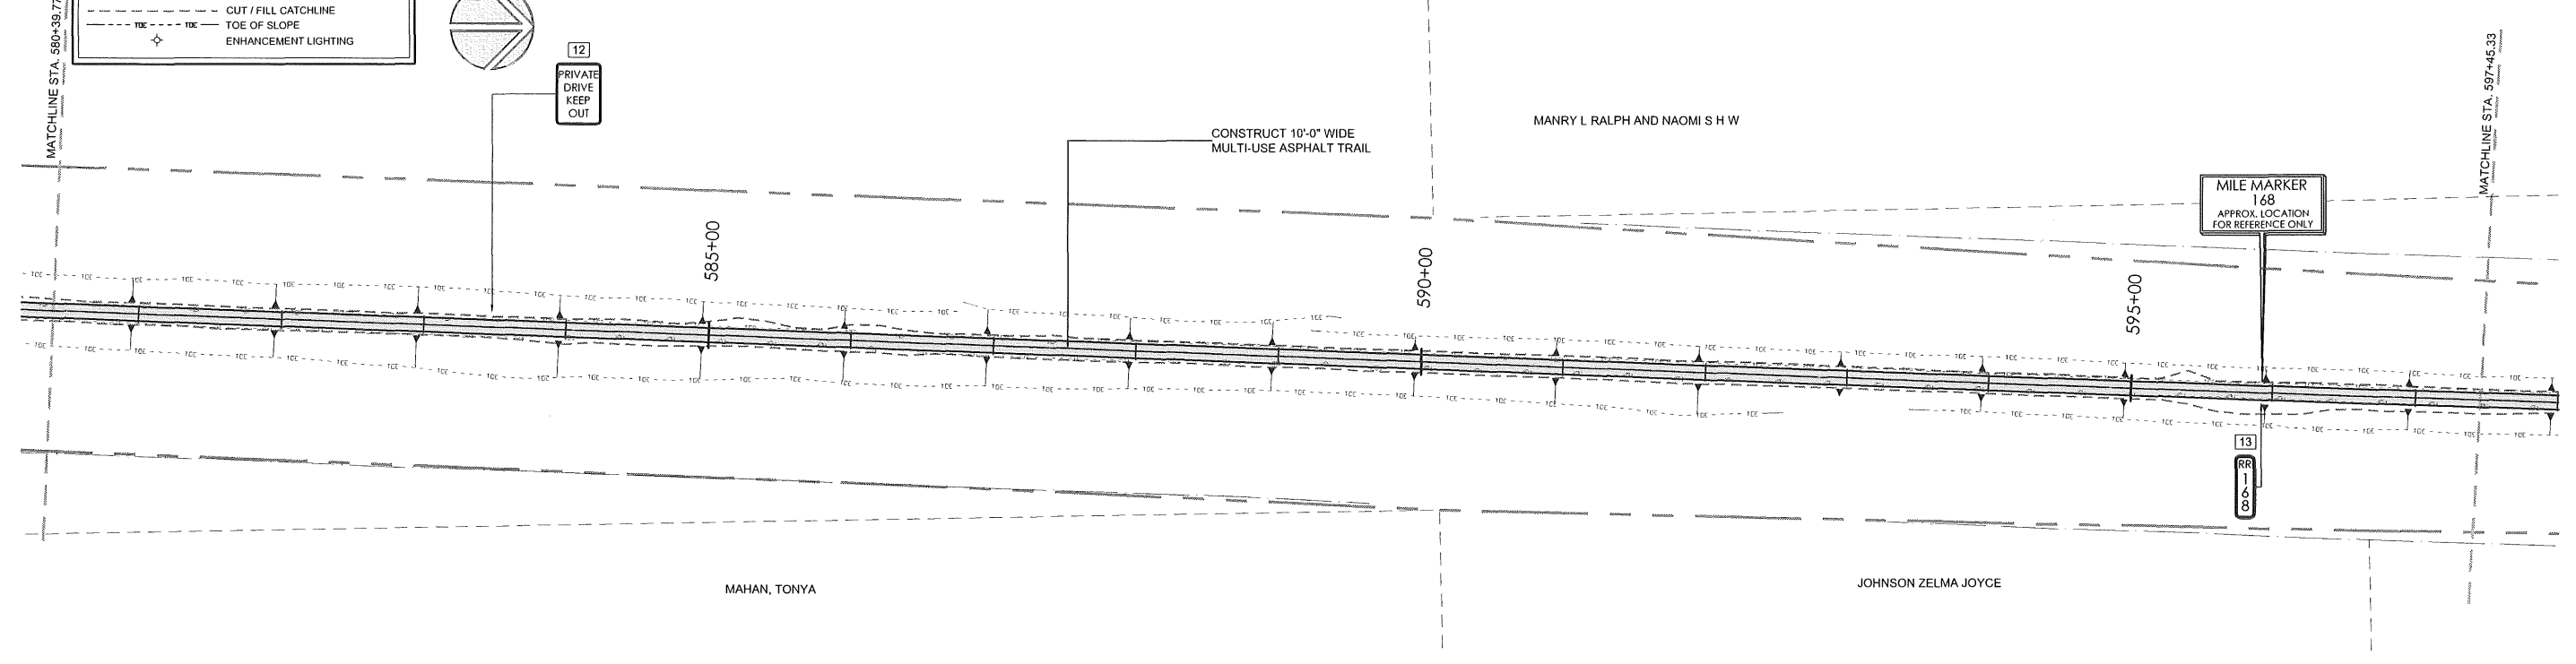

Osage Prairie Trail Extension		PREPARED BY: LANDPLAN CONSULTANTS 1110 West 23rd Street TULSA, OK 74107 918-584-6664	
Design	JM	8/16	<b>PLAN AND PROFILE (5)</b>  State Job No. 28839 (04), 32530 (04) Sheet No. 18 of 32
Drawn	JM/BB	8/16	
Checked	KF	6/17	
Approved			
Squad	LPCI		

F:\691 Osage Prairie Trail Ext\Final\CAD BASE Files\From Road\Calcs\3P&P Sheets\RCp0401R1.dwg, 6/15/2017 9:15:39 AM