






SCALES (22x34):  
 1" = 60' HOR  
 1" = 6' VER



MANRY, L RALPH & NAOMI S H W

DOLLAR GERALD L AND BEVERLY M

DARROW, ALIENE

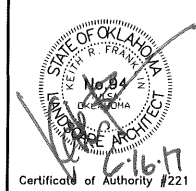 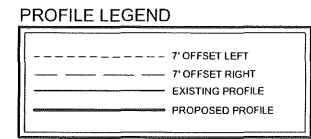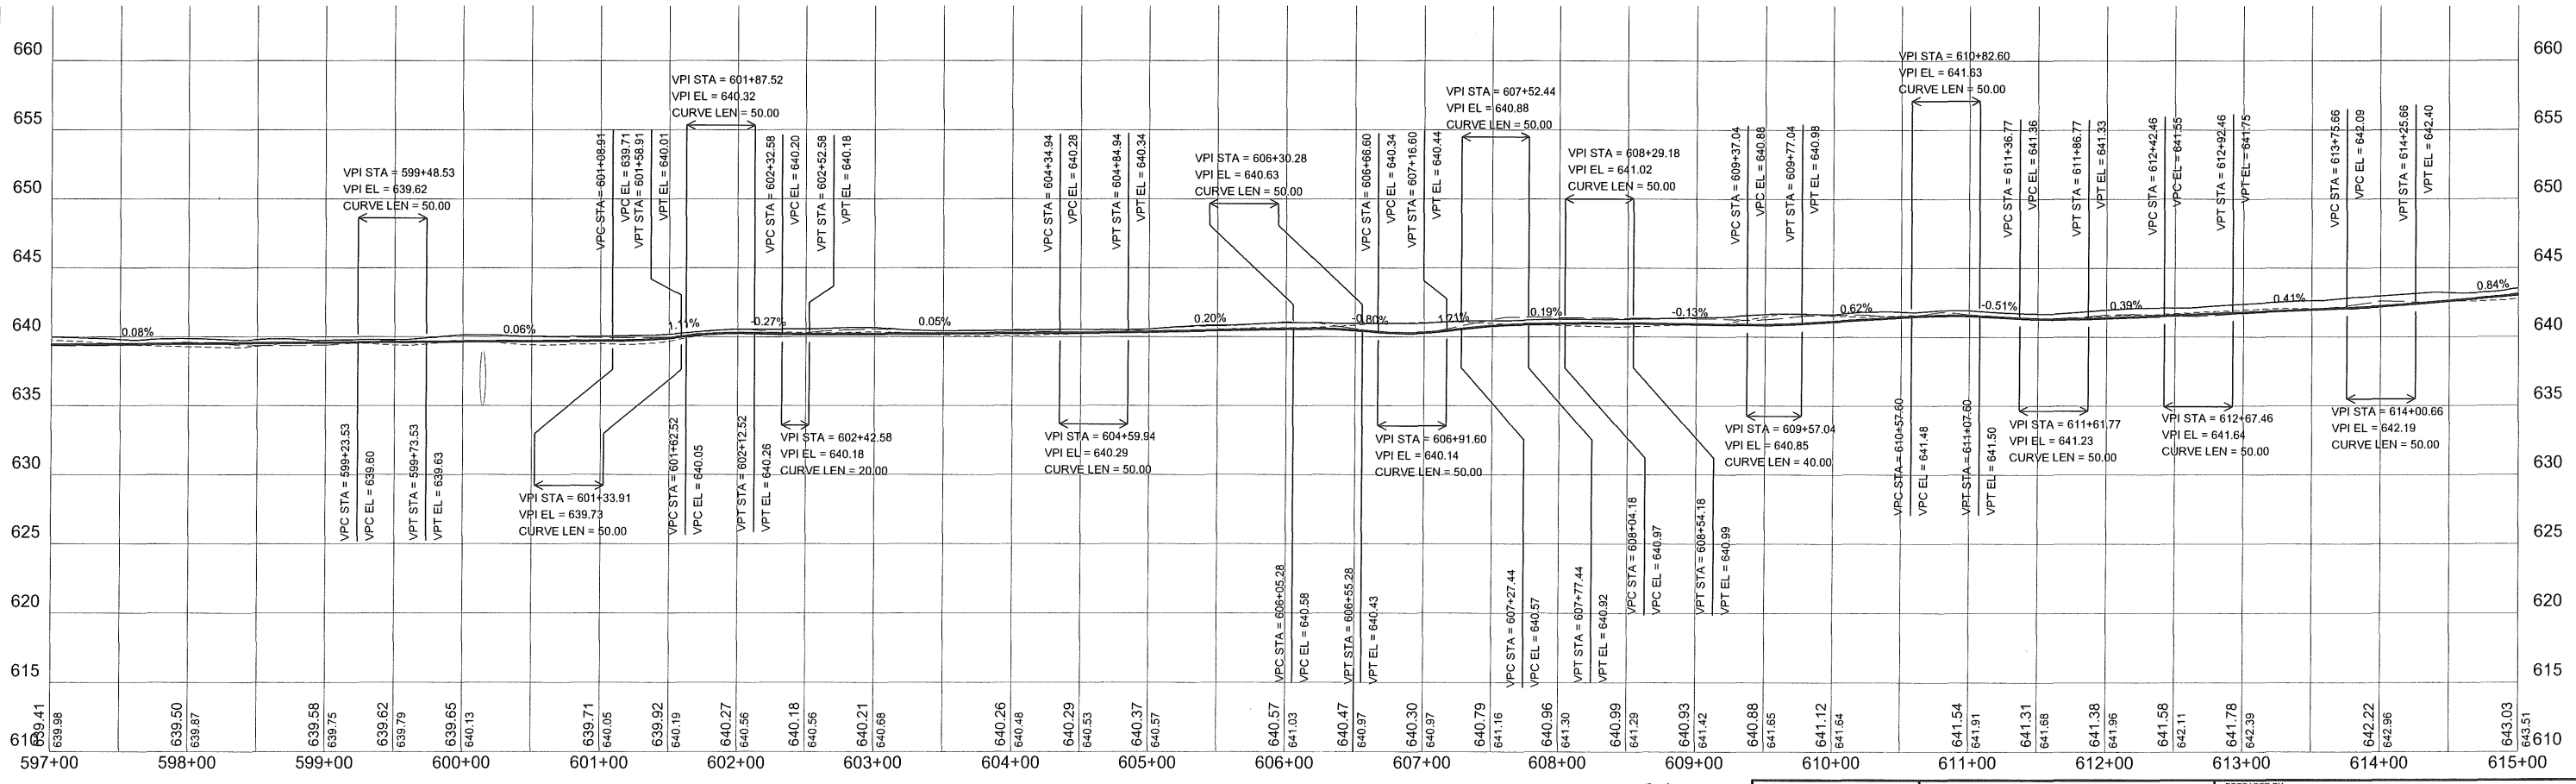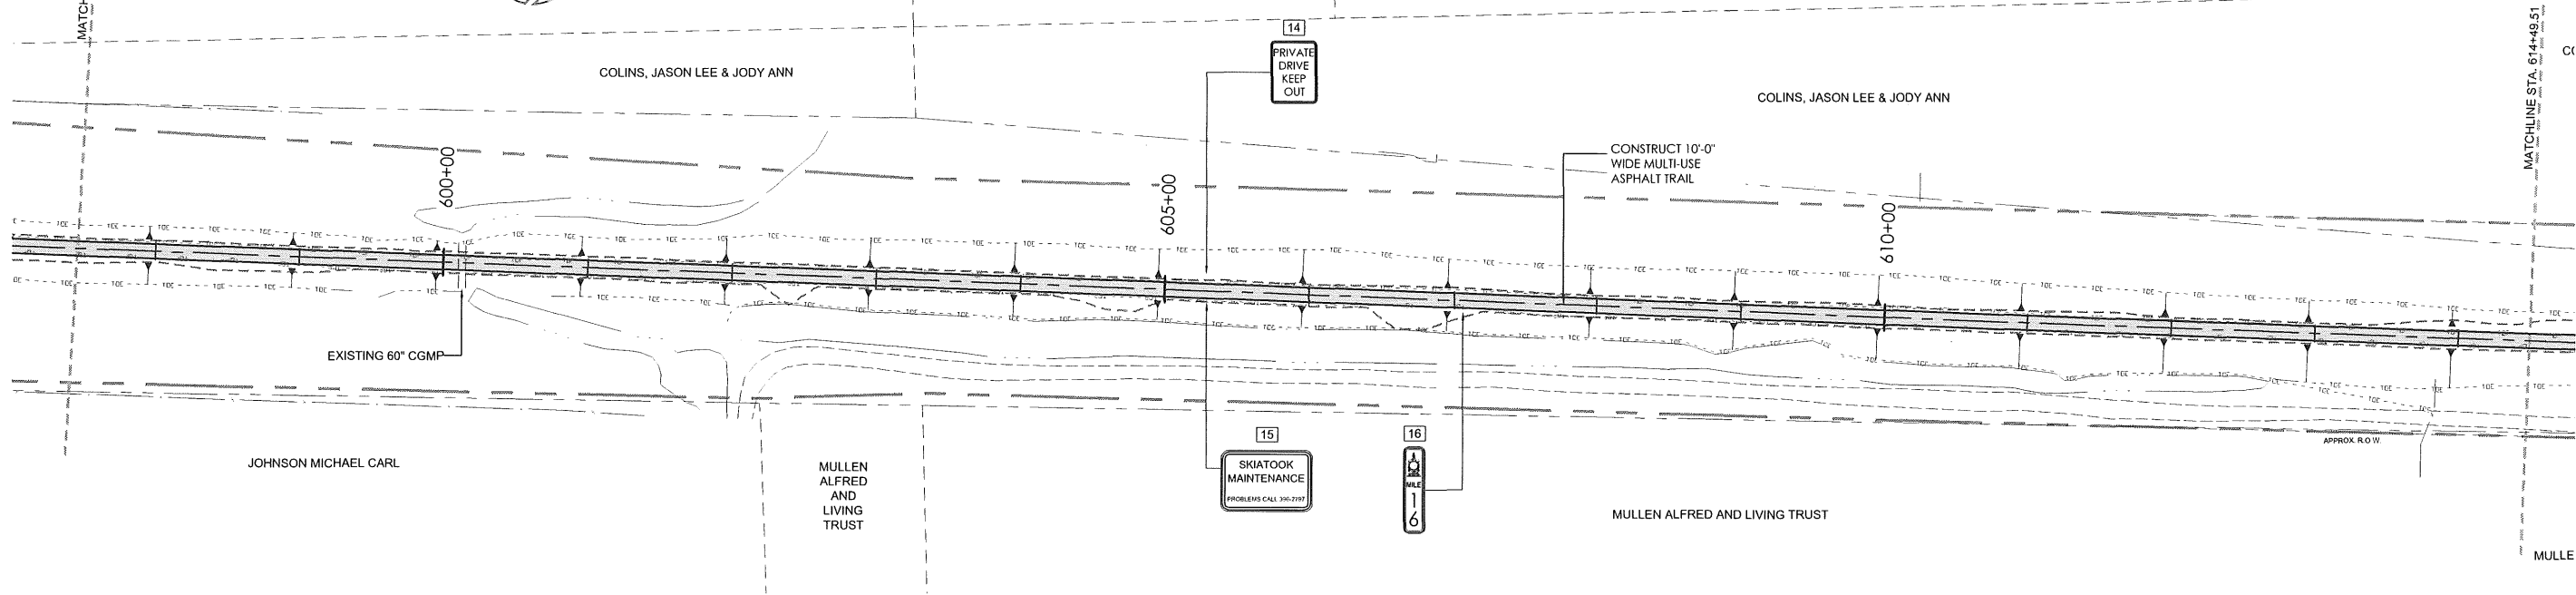

Osage Prairie Trail Extension

Design	JM	8/16
Drawn	JM/BB	8/16
Checked	JM/KF	6/17
Approved		
Squad	LPCI	

PREPARED BY:  
**LANDPLAN CONSULTANTS**  
 1110 West 23rd Street TULSA, OK 74107 918-584-6164

**PLAN AND PROFILE (6)**

State Job No. 28839 (04), 32530 (04) Sheet No. 19 of 32

F:\681 Osage Prairie Trail\Ext\Final\CAD BASE Files\From Road\Calcd\683\p&p Sheets\RCp05001R1.dwg, 6/15/2017 9:32:12 AM