
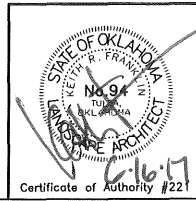
 
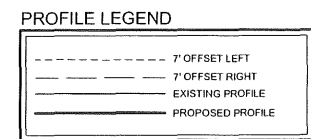
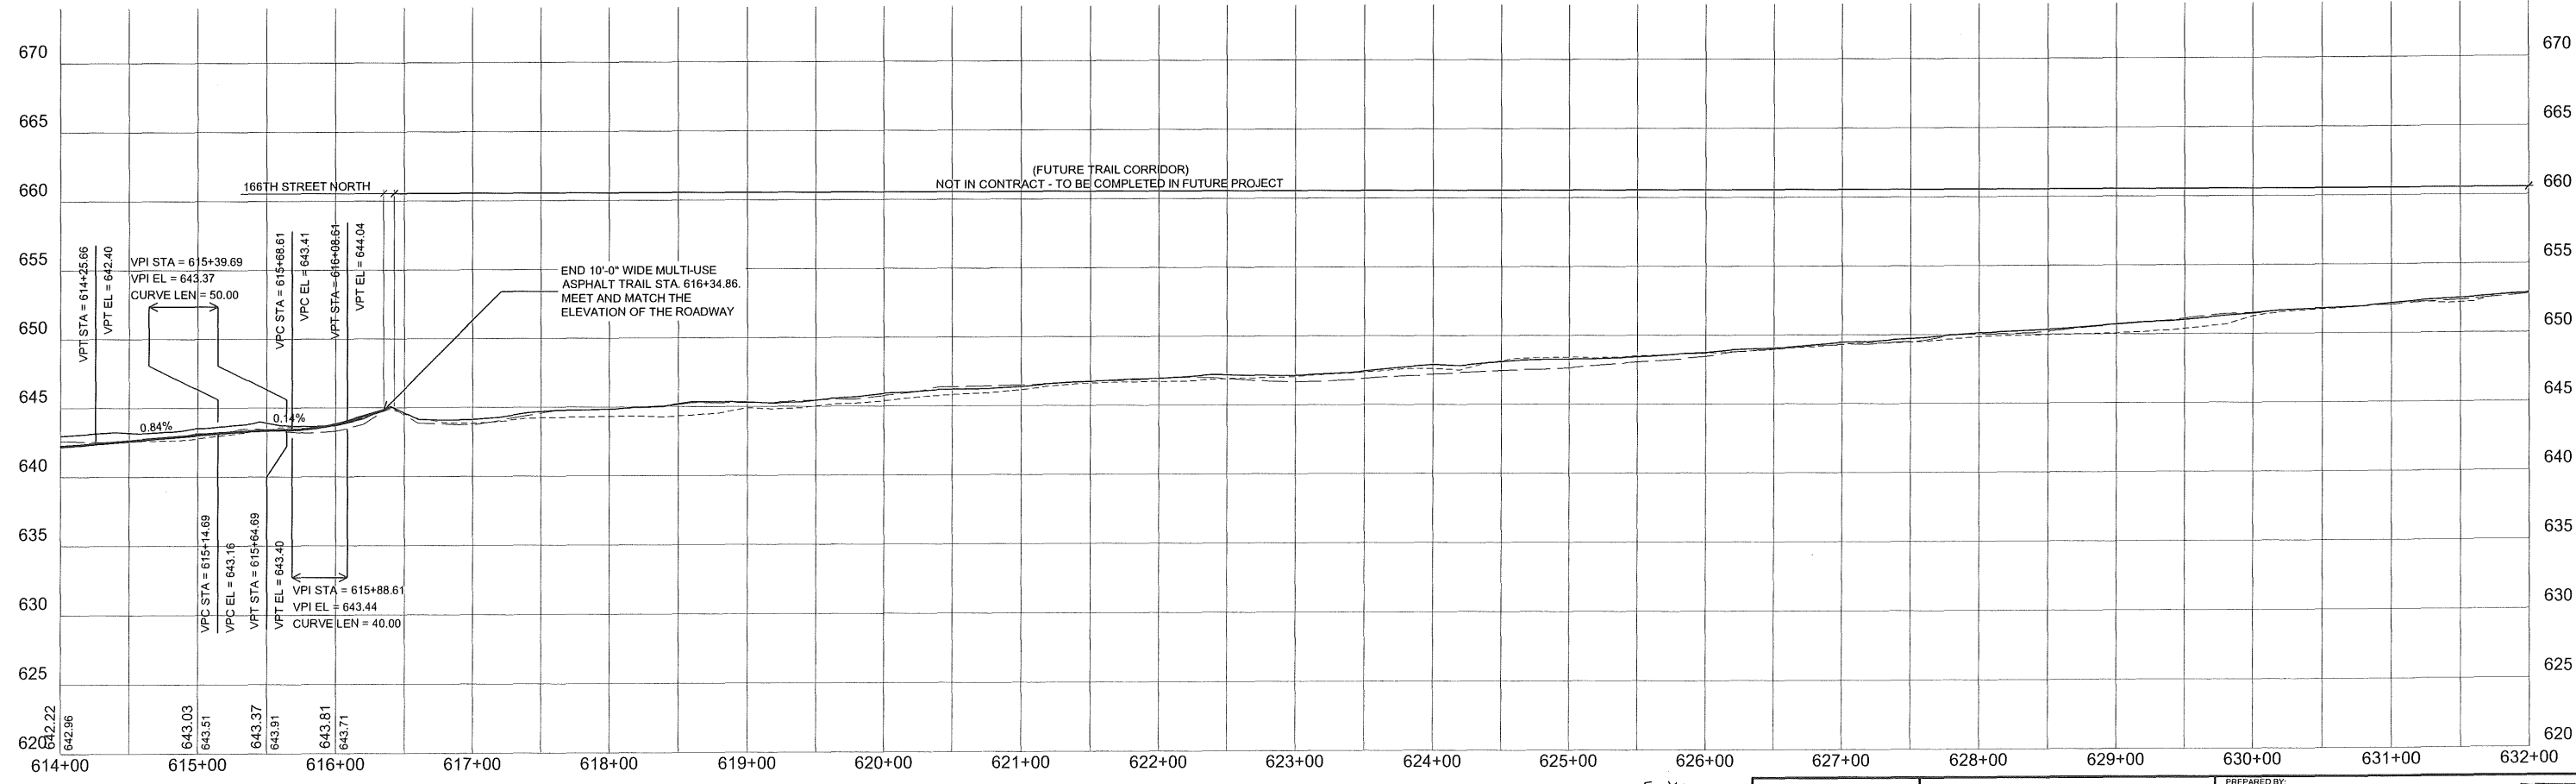
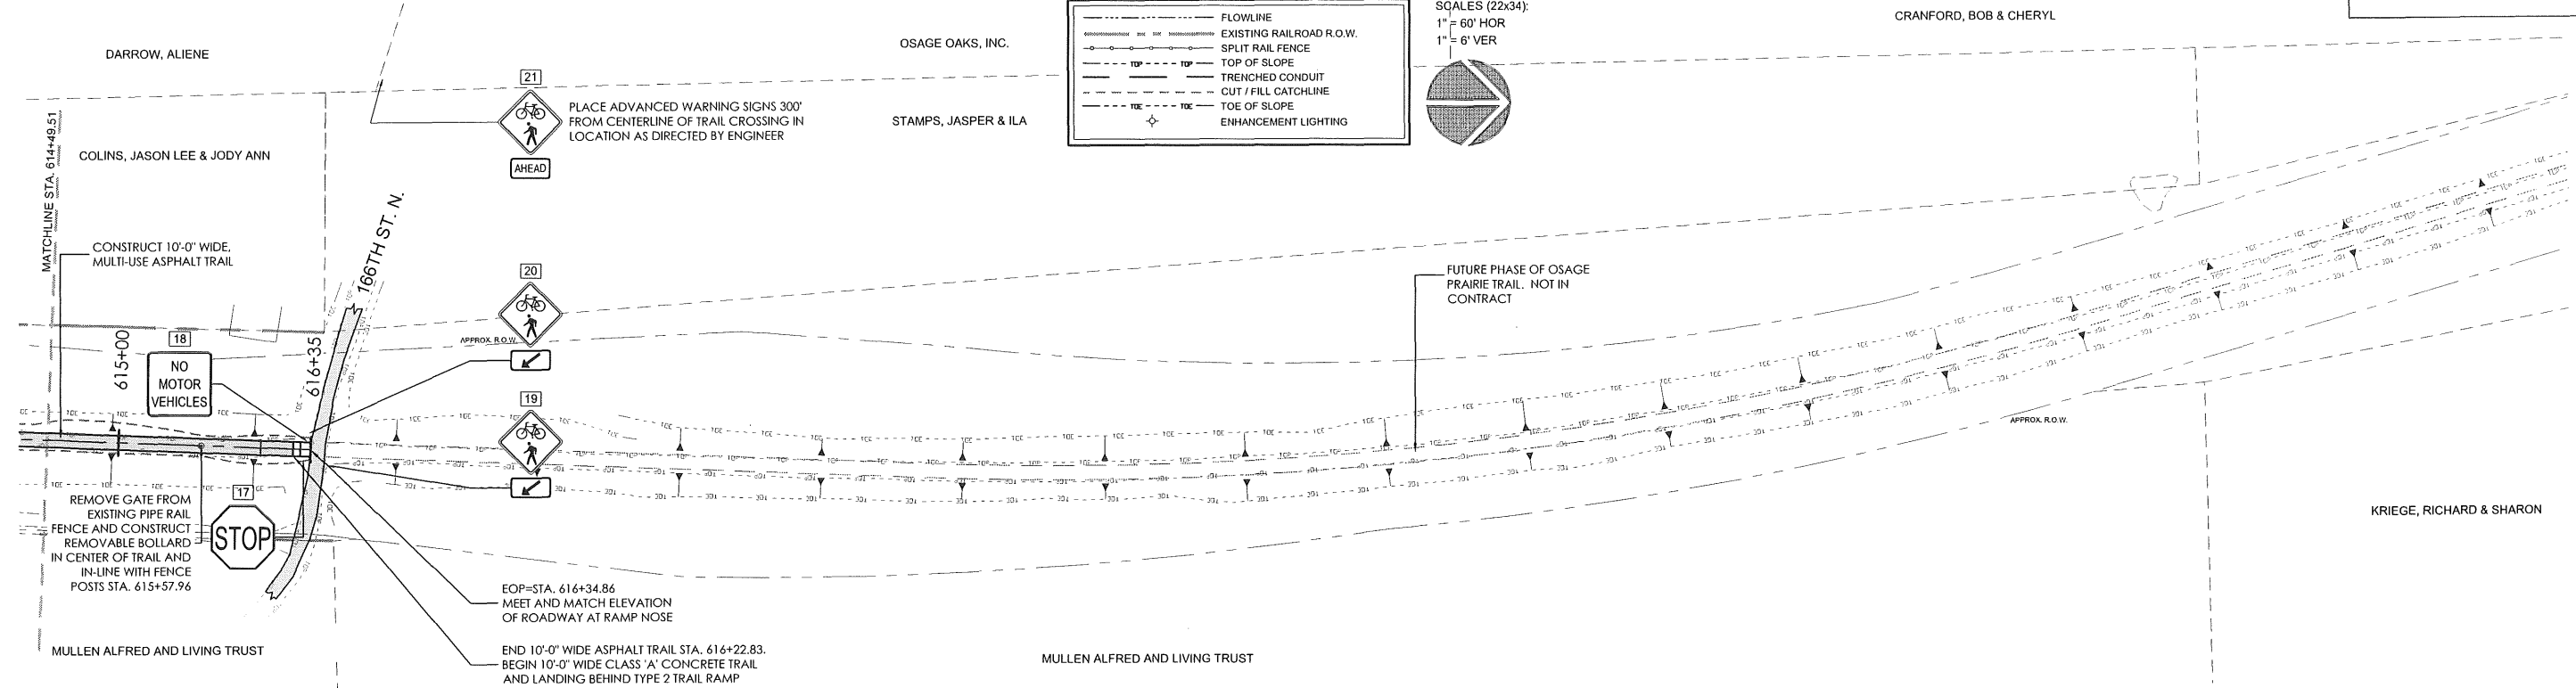
 


OKLAHOMA DEPARTMENT OF TRANSPORTATION				
FED. ROAD DIST. NO.	STATE	PROJ. NO.	FISCAL YEAR	SHEET NO. TOTAL SHEETS
6	OKLA	2883(04), 32530(04)		
DESCRIPTION		REVISIONS	DATE	

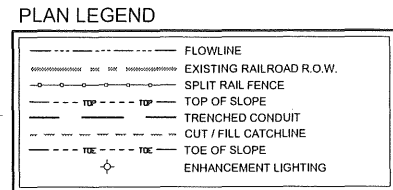

Osage Prairie Trail Extension		
Design	JM	8/16
Drawn	JM/BB	8/16
Checked	JMKF	6/17
Approved		
Squad	LPCI	

PREPARED BY:  
**LANDPLAN CONSULTANTS**  
 1110 West 23rd Street TULSA, OK 74107 918-584-6464

**PLAN AND PROFILE (7)**

F:\581 Osage Prairie Trail\Ext\In\CAD BASE Files\From RoadCalc\363P&P Sheets\RCp06001 R1.dwg, 6/15/2017 9:34:02 AM