


REVISIONS		
REV. NO.	DESCRIPTION	DATE

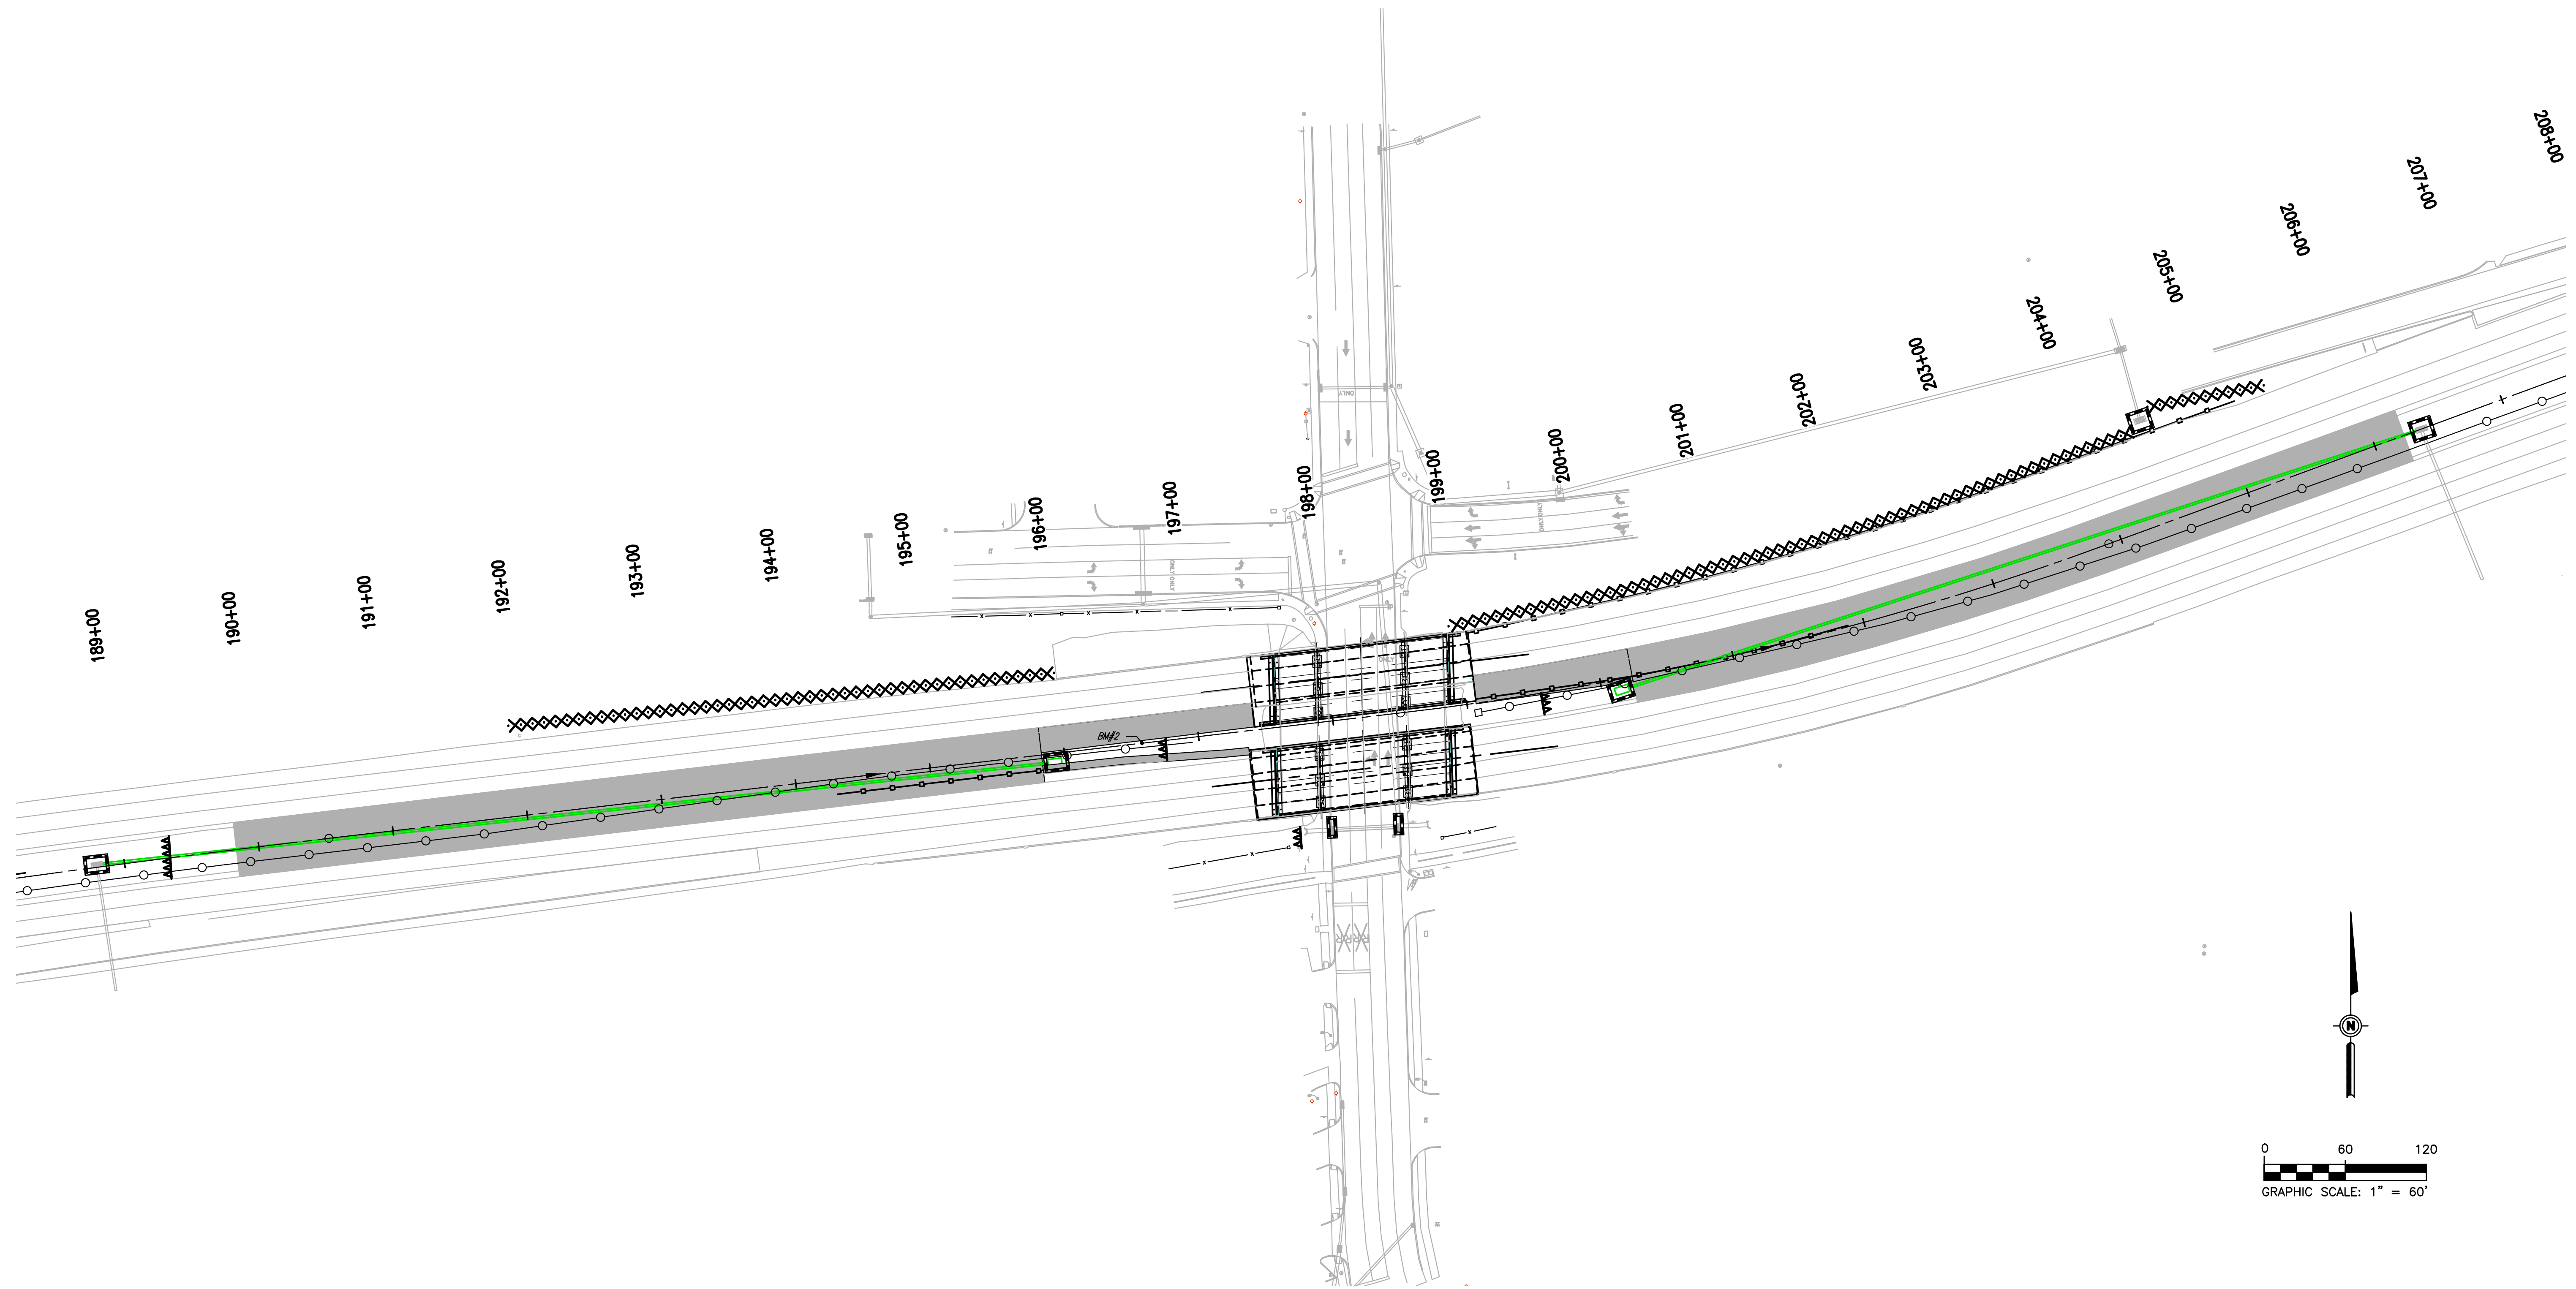

V:\MIS\2012\2005-07 0005 EC-1414 US-64 Task 3\Civil\Drawings\20-30-412-10001-07-30000.dwg Jan 12, 2017 9:21am kswalk

LEGEND

	TEMPORARY SILT FENCE
	TEMPORARY SILT DIKE
	TEMPORARY FIBER LOG

DESIGN	DLA	11/16	TULSA COUNTY	US-64 OVER 97TH W. AVE.
DRAWN	SDK	11/16	OKLAHOMA DEPARTMENT OF TRANSPORTATION	
CHECKED	HRA	11/16	EROSION CONTROL PLAN STATE JOB NO. 28884(04) SHEET NO. 30	
APPROVED				
WALTER P MOORE				