




LEGEND	
	UNDER CONSTRUCTION
	COMPLETED CONSTRUCTION
	PAVEMENT REMOVAL
	DISTURBED AREA
	SILT DIKE
	SILT FENCE
	ROCK FILTER DAM
	OUTFALL LOCATION
	TEMP. SEDIMENT FILTER

DISTURBED AREAS (PER SHEET)				
DISTURBED AREA ID	STR. NO.	OUTFALL	ACRES	PHASE
A19	OFFSITE	O-3	1.17	3
A20	BRIDGE 'A'	O-3	0.66	3
A21	OFFSITE	O-3	0.45	3

DISTURBED AREA OUTFALL TOTALS (PER PHASE)		
PHASE	AREAS	ACRES
3	O-3	3.81
3	O-4	0.89
3	O-5	0.03

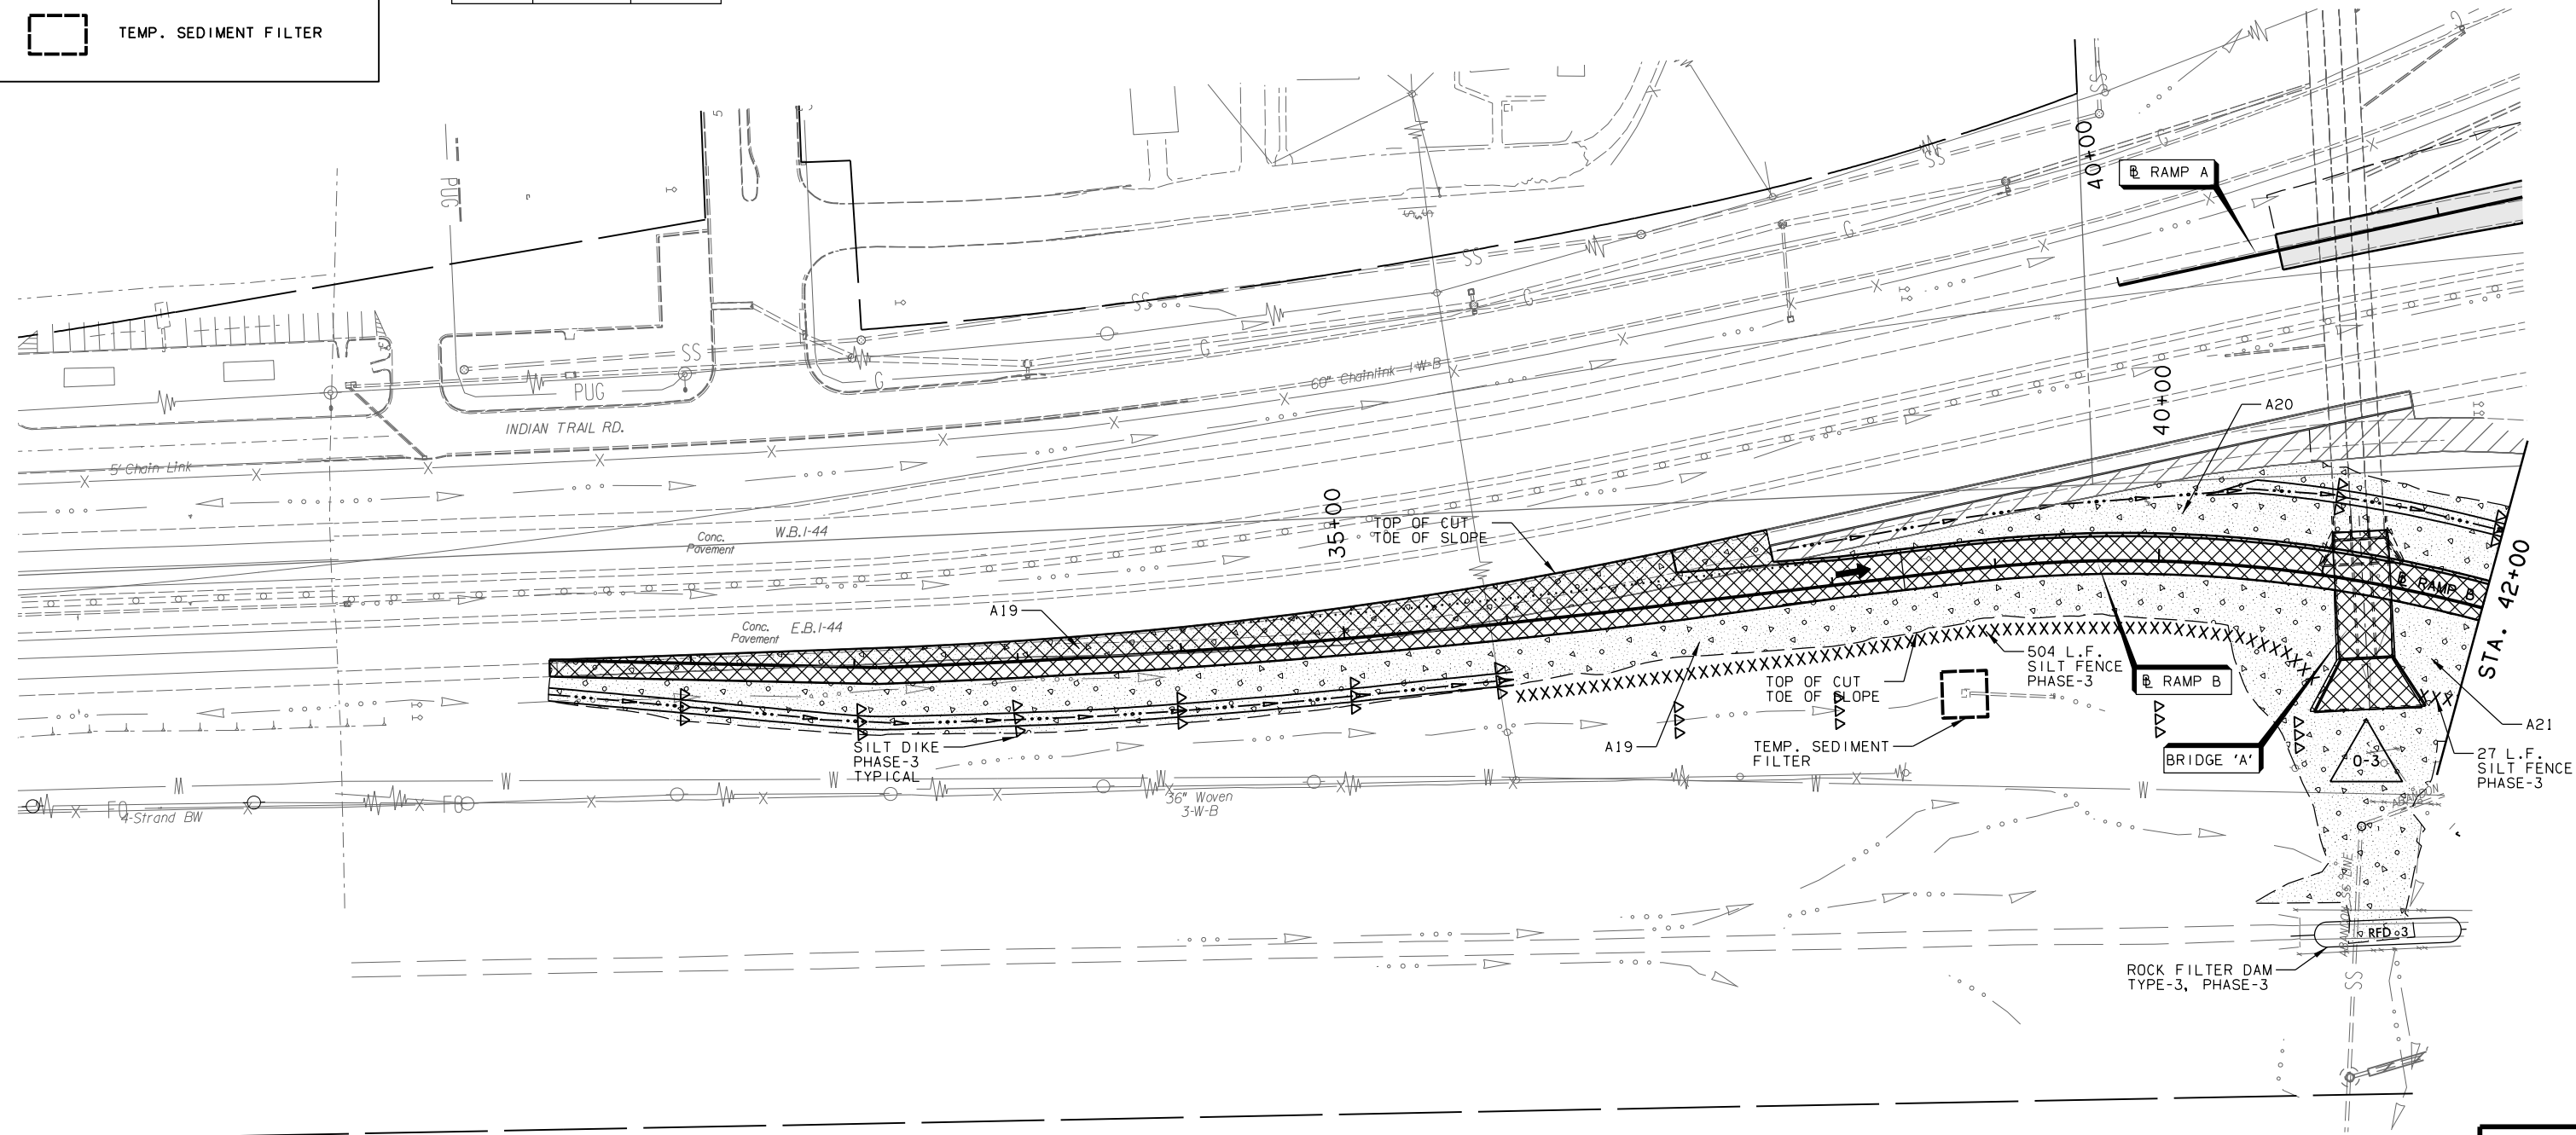

PHASE 3

DESIGN	PM	9/13	1-44 & US-62 INTERCHANGE
DRAWN	MAM	9/13	
CHECKED	JES	5/16	
APPROVED			
SQUAD	GARVER	STATE JOB NO. 27050(04)	SHEET NO. 60

EROSION CONTROL
(SHEET 4 OF 8)