


LEGEND

- UNDER CONSTRUCTION
- COMPLETED CONSTRUCTION
- PAVEMENT REMOVAL
- DISTURBED AREA
- SILT DIKE
- SILT FENCE
- ROCK FILTER DAM
- OUTFALL LOCATION
- TEMP. SEDIMENT FILTER

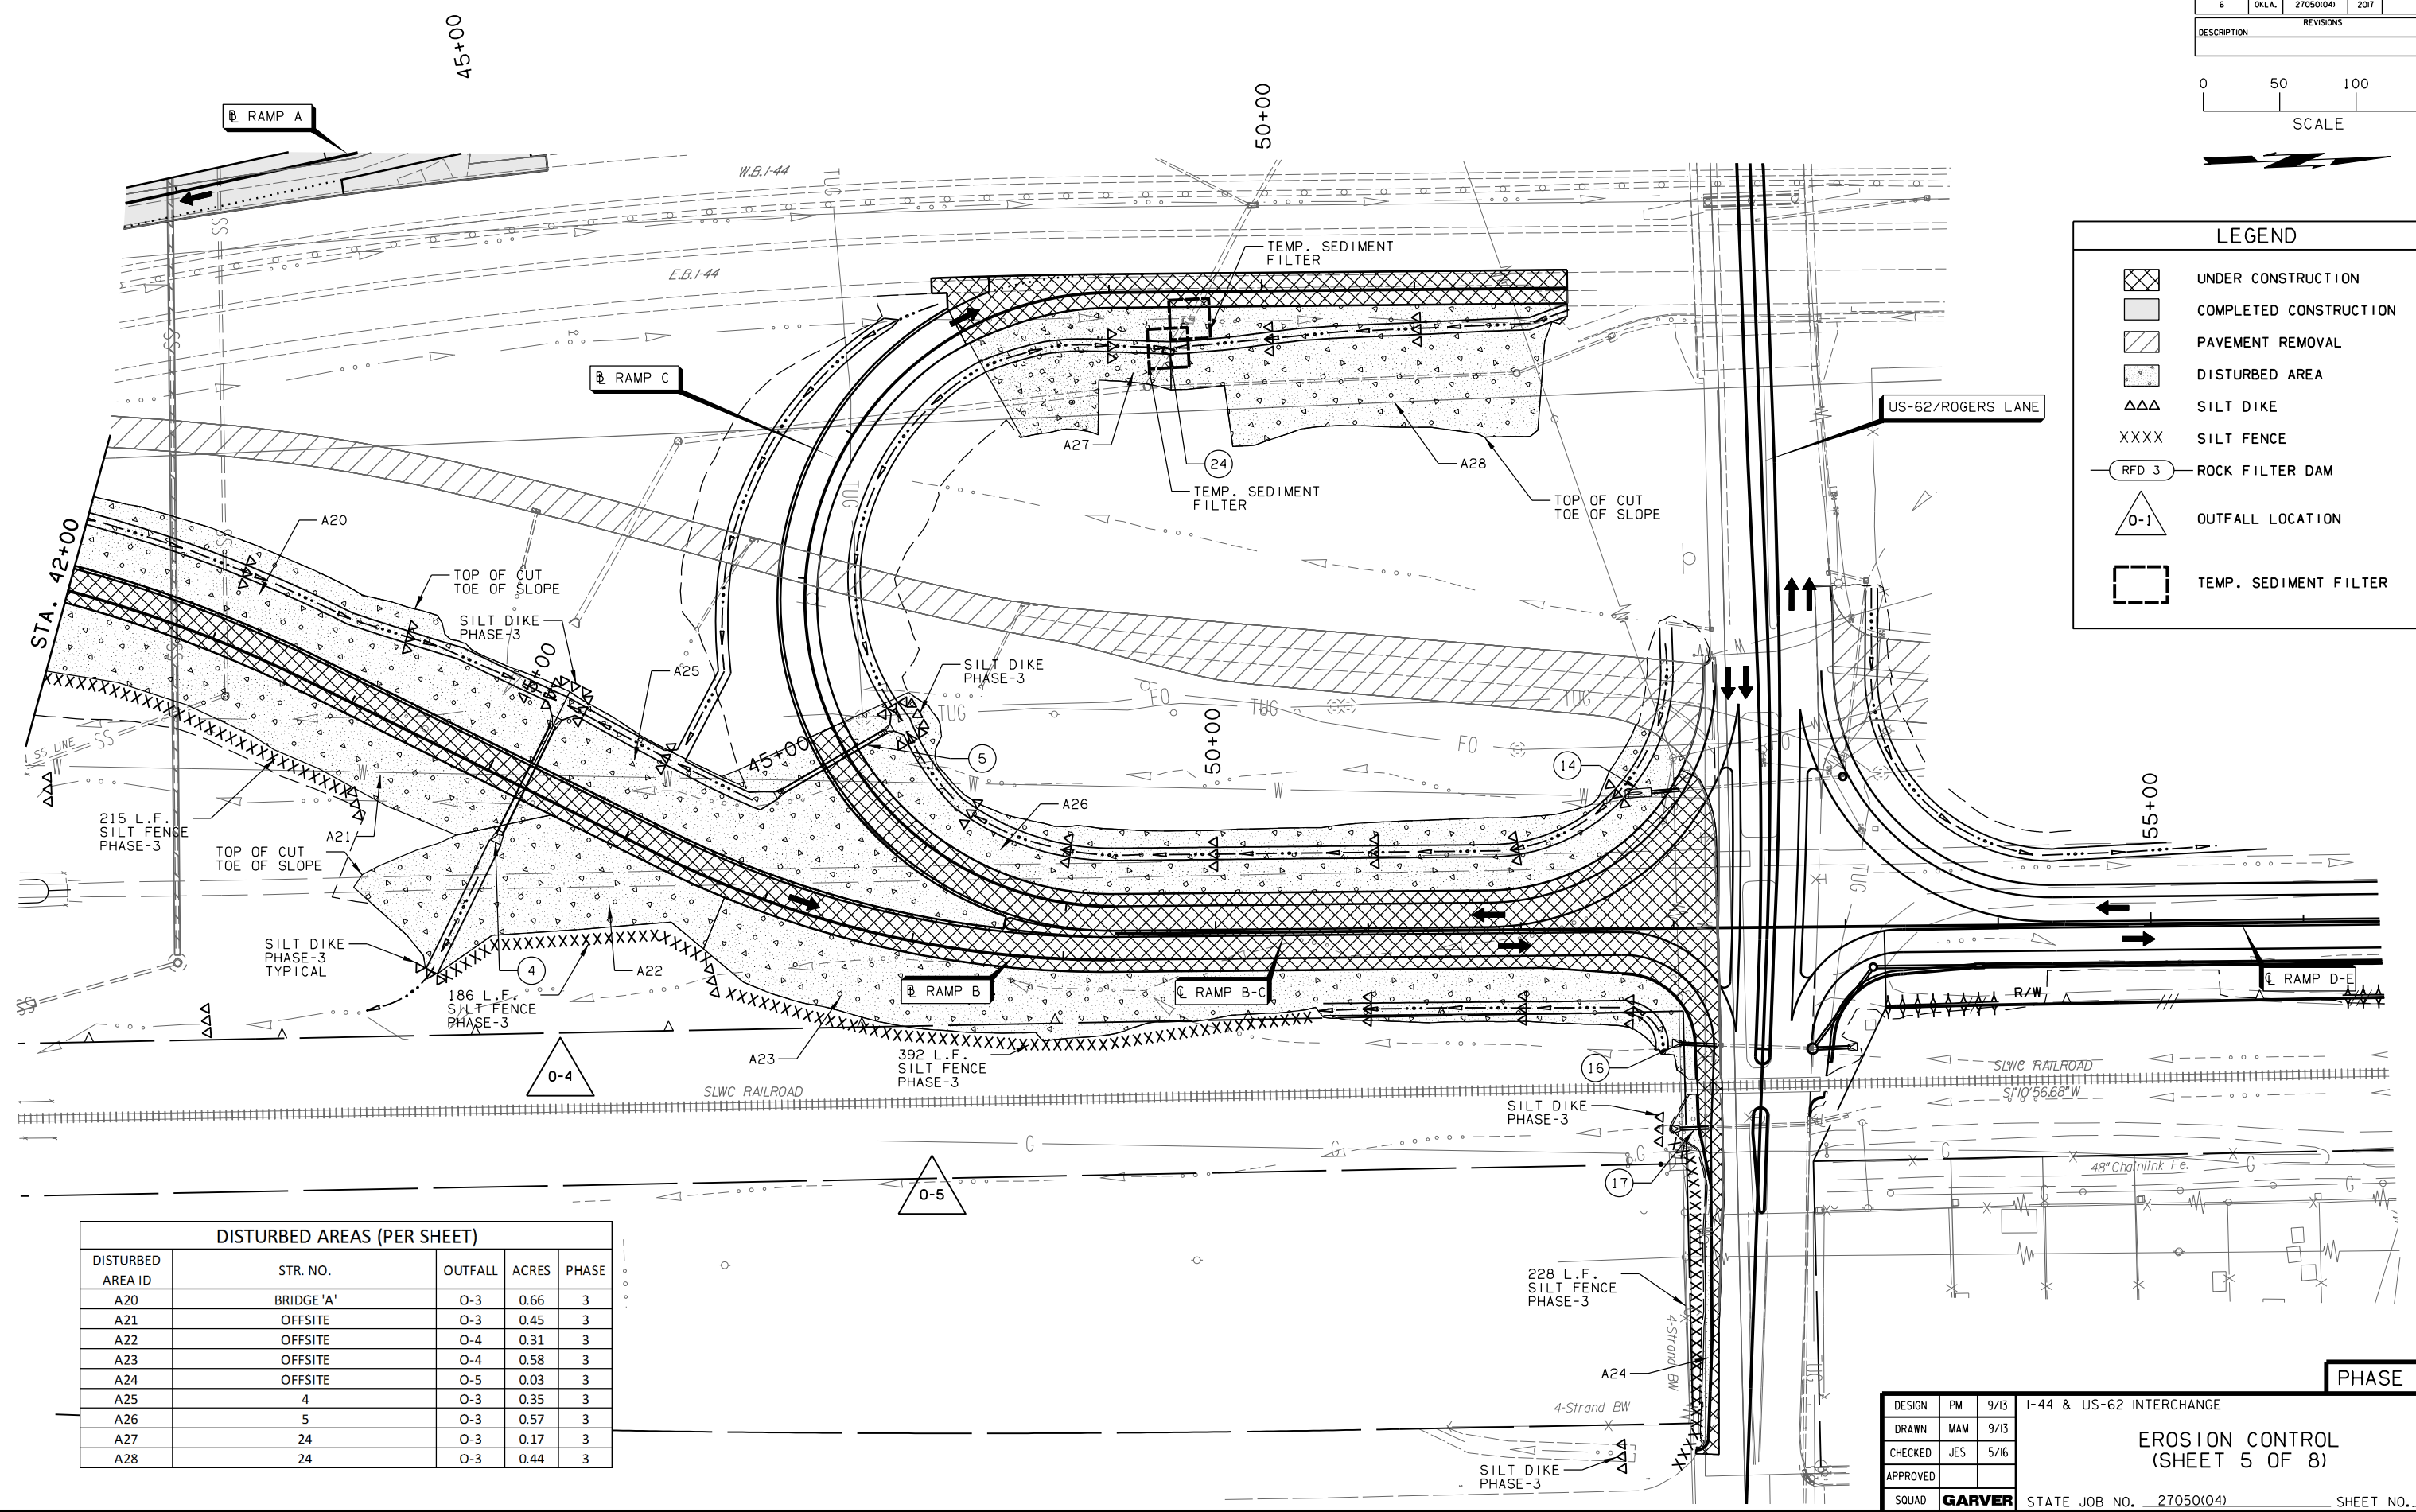

DISTURBED AREAS (PER SHEET)				
DISTURBED AREA ID	STR. NO.	OUTFALL	ACRES	PHASE
A20	BRIDGE 'A'	O-3	0.66	3
A21	OFFSITE	O-3	0.45	3
A22	OFFSITE	O-4	0.31	3
A23	OFFSITE	O-4	0.58	3
A24	OFFSITE	O-5	0.03	3
A25	4	O-3	0.35	3
A26	5	O-3	0.57	3
A27	24	O-3	0.17	3
A28	24	O-3	0.44	3

PHASE 3

DESIGN	PM	9/13	1-44 & US-62 INTERCHANGE
DRAWN	MAM	9/13	
CHECKED	JES	5/16	
APPROVED			
SQUAD	GARVER	STATE JOB NO. 27050(04)	SHEET NO. 61

EROSION CONTROL
(SHEET 5 OF 8)