


DISTURBED AREA ID	STR. NO.	OUTFALL	ACRES	PHASE
A42	8	O-2	0.24	5
A43	8	O-2	0.18	5
A44	OFFSITE	O-6	0.09	5
A45	OFFSITE	O-2	0.53	5
A46	OFFSITE	O-2	0.15	5
A47	10	O-2	0.94	5
A48	10	O-2	0.93	5
A49	10	O-2	0.18	5
A50	10	O-2	0.15	5
A51	10	O-2	0.14	5
A52	10	O-2	0.08	5

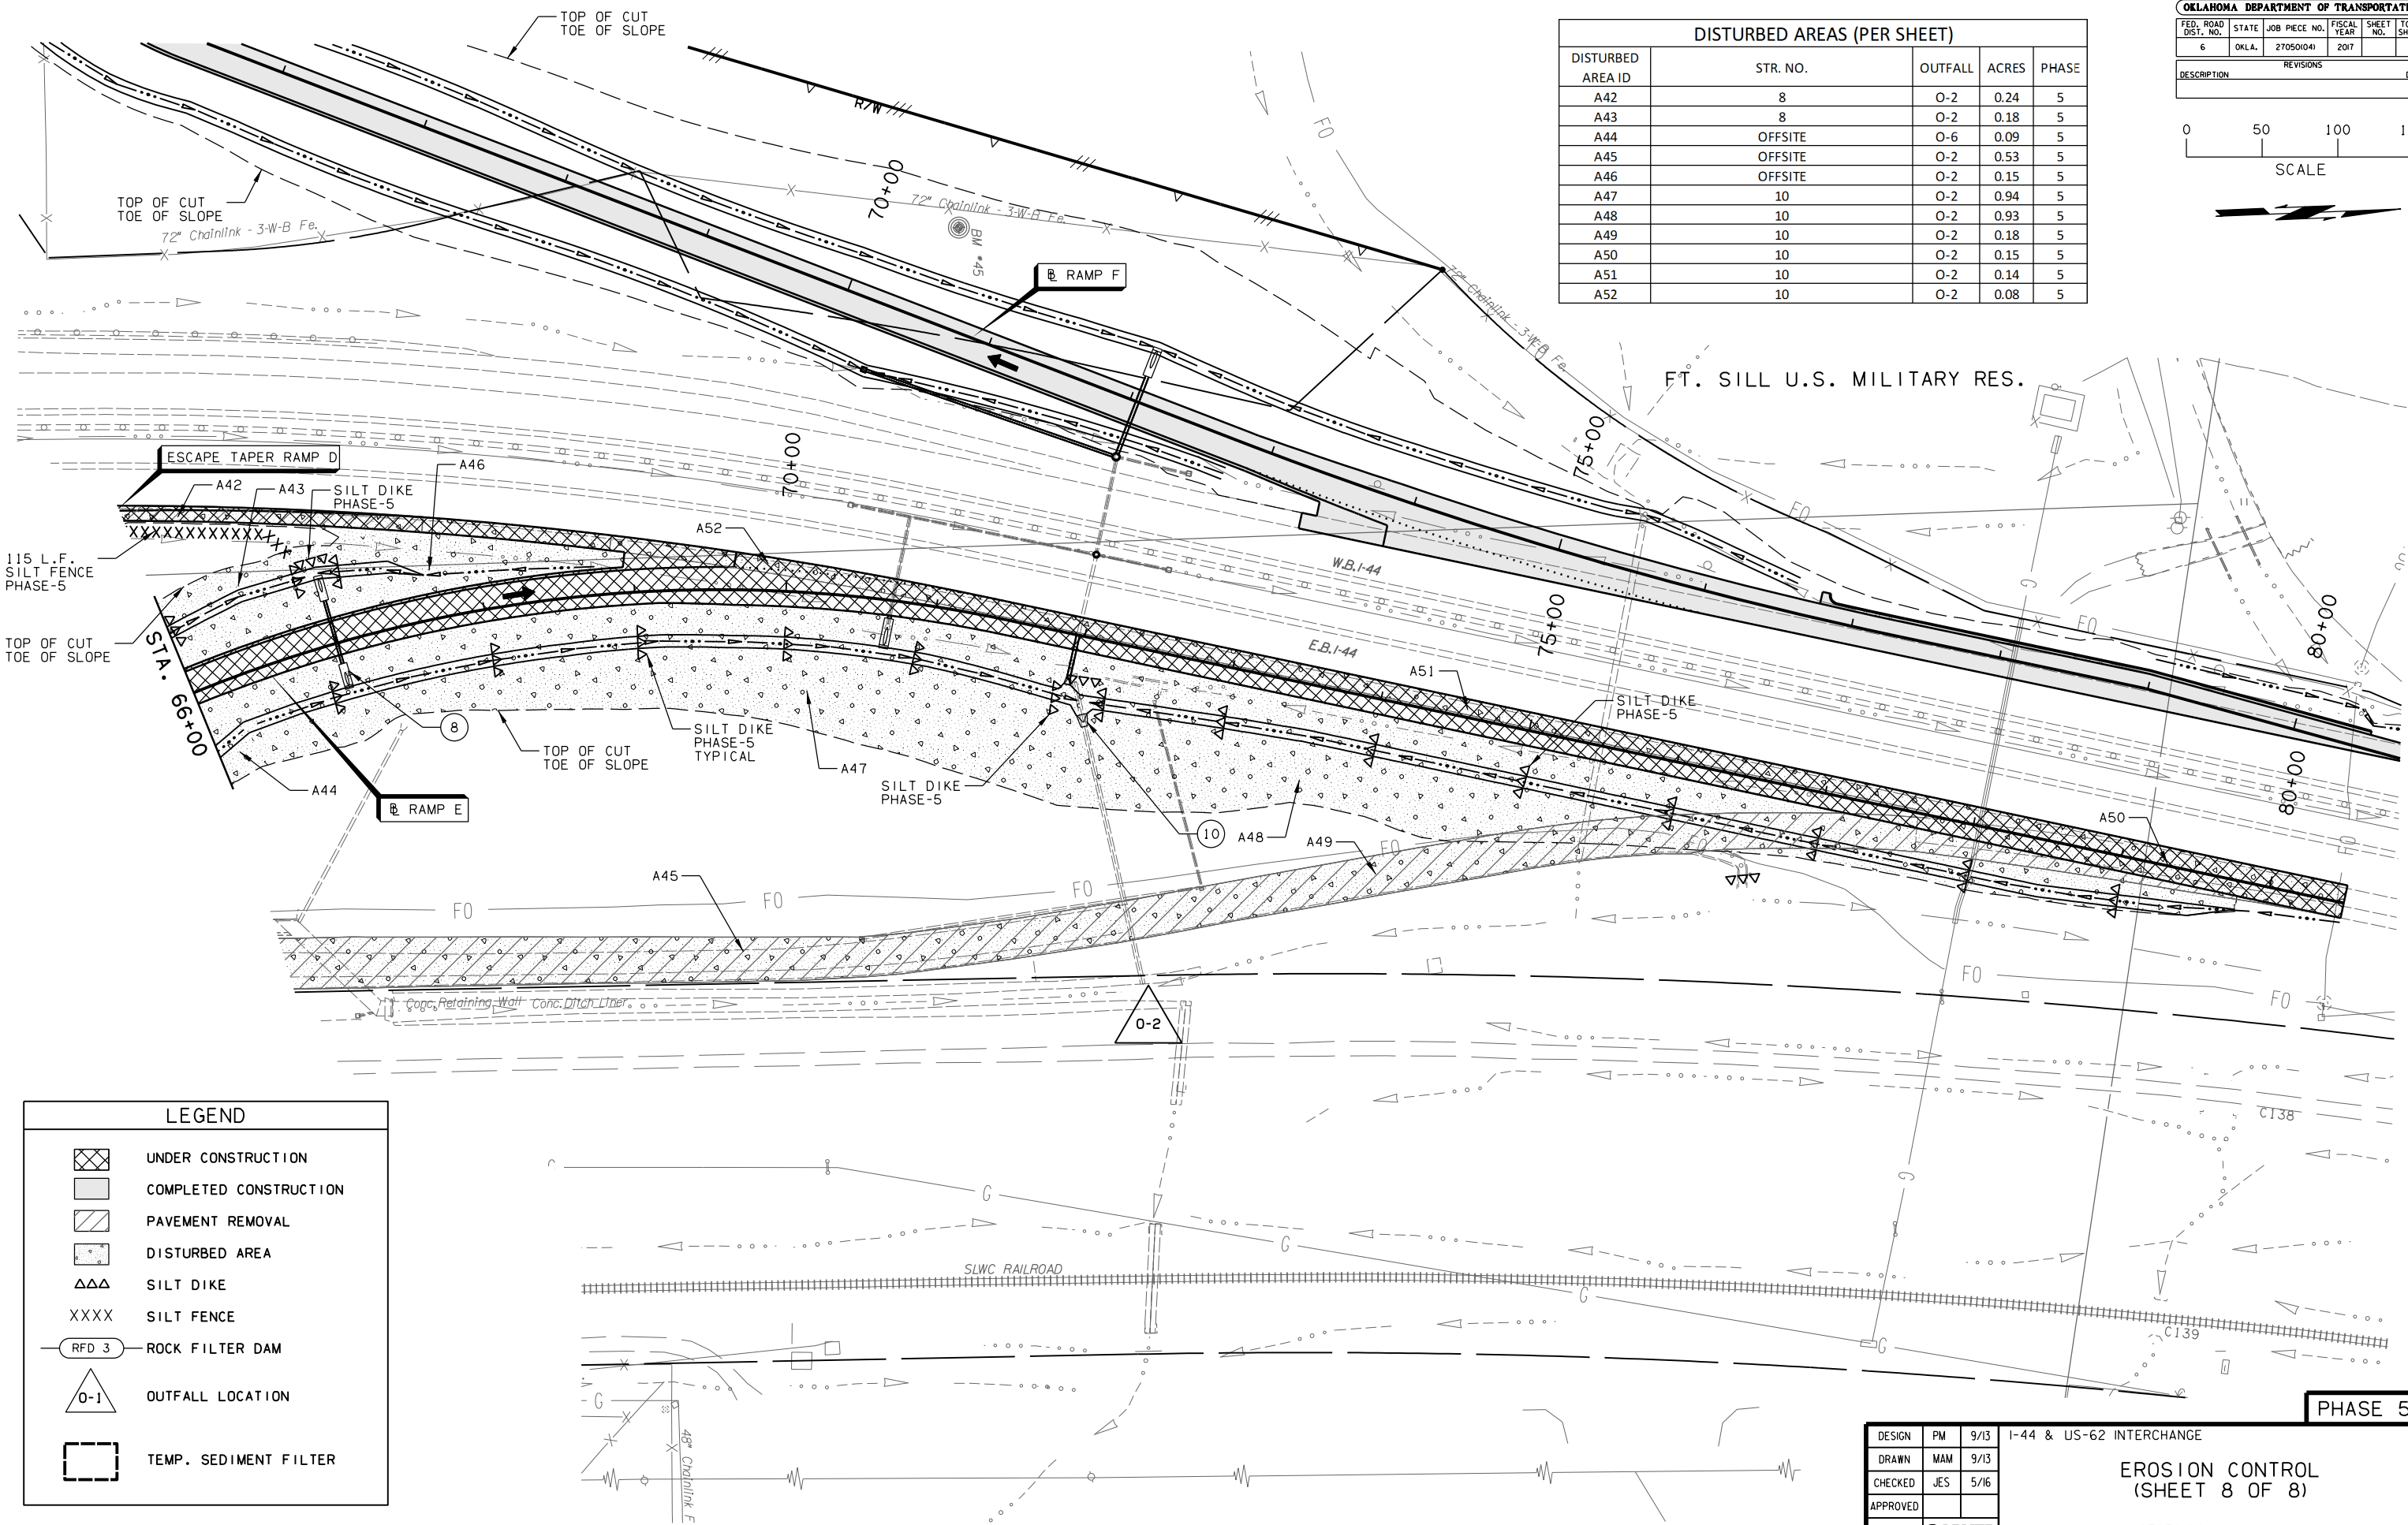

	UNDER CONSTRUCTION
	COMPLETED CONSTRUCTION
	PAVEMENT REMOVAL
	DISTURBED AREA
	SILT DIKE
	SILT FENCE
	ROCK FILTER DAM
	OUTFALL LOCATION
	TEMP. SEDIMENT FILTER

DESIGN	PM	9/13	1-44 & US-62 INTERCHANGE
DRAWN	MAM	9/13	
CHECKED	JES	5/16	
APPROVED			
SQUAD	GARVER	STATE JOB NO. 27050(04)	SHEET NO. 64

EROSION CONTROL
(SHEET 8 OF 8)

PHASE 5