
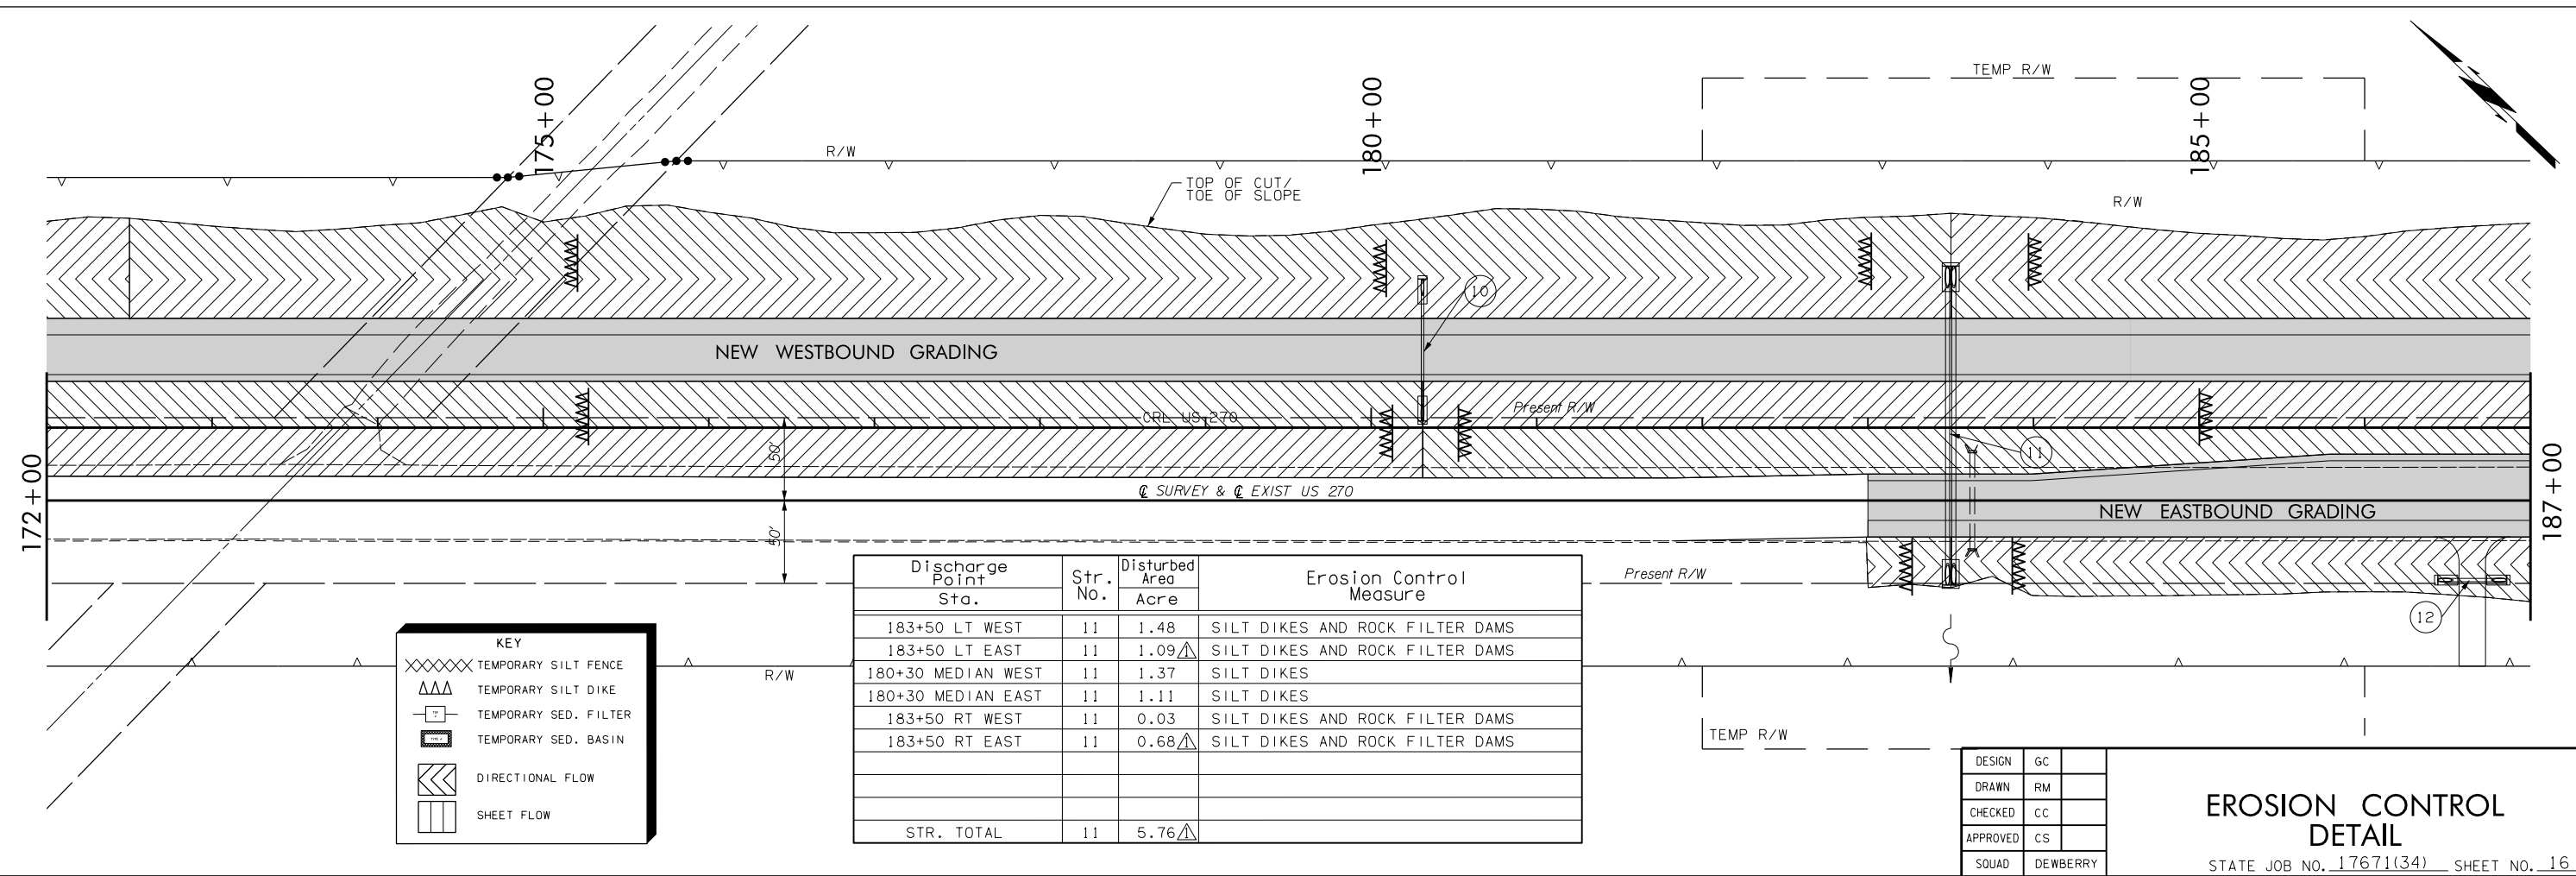


FED. ROAD DIST. NO.	STATE	JOB PIECE NO.	FISCAL YEAR	SHEET NO.	TOTAL SHEETS
6	OKLA.				
DESCRIPTION			REVISIONS	DATE	
REV. QTY.				6/12/17	

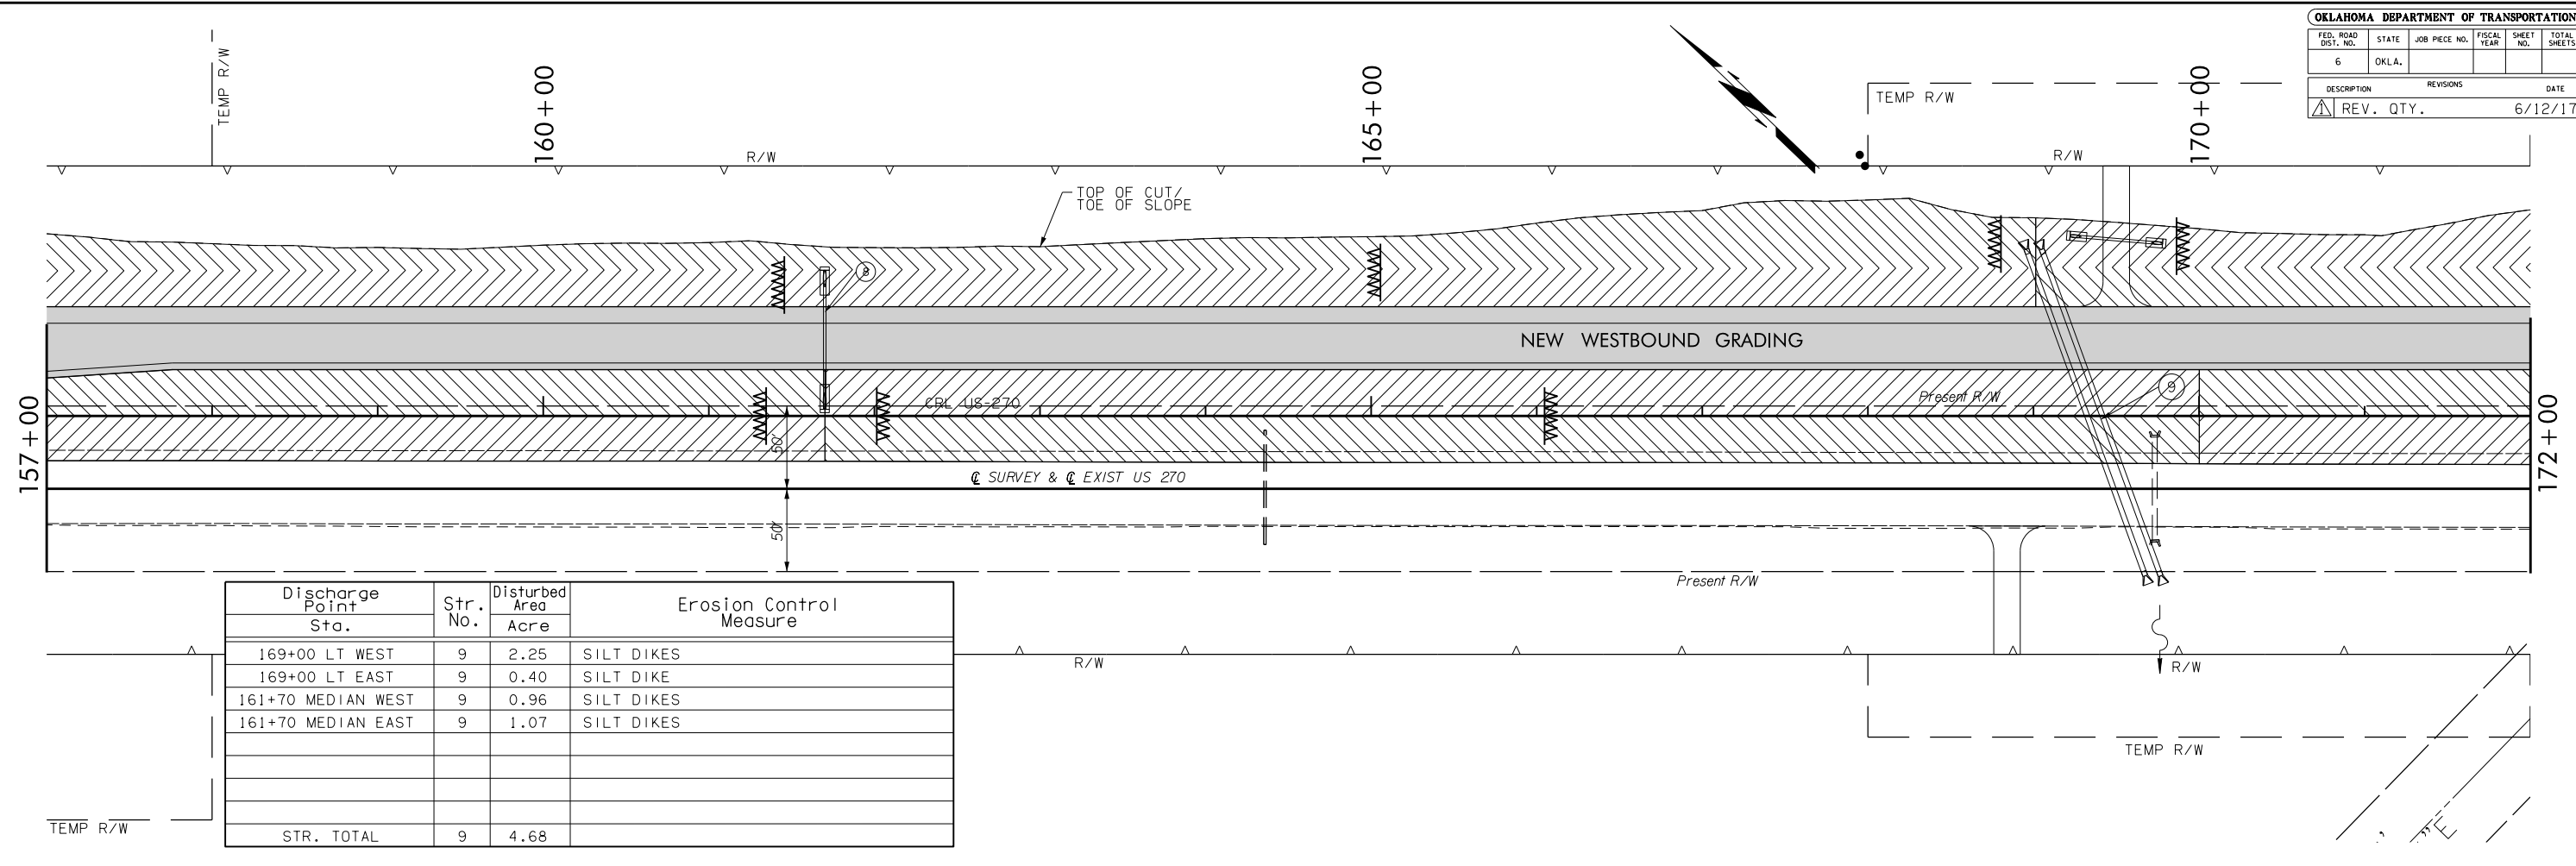

KEY

- XXXXXX TEMPORARY SILT FENCE
- AAA TEMPORARY SILT DIKE
- TEMPORARY SED. FILTER
- TEMPORARY SED. BASIN
- DIRECTIONAL FLOW
- SHEET FLOW

DESIGN	GC
DRAWN	RM
CHECKED	CC
APPROVED	CS
SQUAD	DEWBERRY

**EROSION CONTROL
DETAIL**

8/2/2017 Q:\150045046\CAD\Civil\Turn Key\17671 (34) Erosion Control3.dgn