

MEHLBURGER BRAWLEY E:\1447 (GARCO-14-01)-GARVIN-CN-168\CAD\SHEETS\P&P SHEETS.DWG sifrosch 8/30/2017 4:49:01 PM

SEC. 25, T4N, R4W

SEC. 24, T4N, R4W

OKLAHOMA DEPARTMENT OF TRANSPORTATION						
FED. DIST. NO.	STATE	JOB PIECE NO.	FISCAL YEAR	SHEET NO.	TOTAL SHEETS	DATE
OKLA.	OKLA.	31426(04)	2018	6	10	8/29/2017
REVISIONS						
DESCRIPTION	REVISIONS	DATE				
CHANNEL GRADING	34	8/29/2017				
ADDED NOTE		8/29/2017				
UPDATED PIPE LENGTH		8/29/2017				


BEFORE YOU DIG GIVE 48 HOURS NOTICE CALL OKIE AT 1-800-522-6543

LEGEND: (EROSION CONTROL)

TEMP. SILT FENCE XXXXXXXXXXXXX

TEMP. SILT DIKE [diagonal hatching symbol]

RIP-RAP [stone pattern symbol]

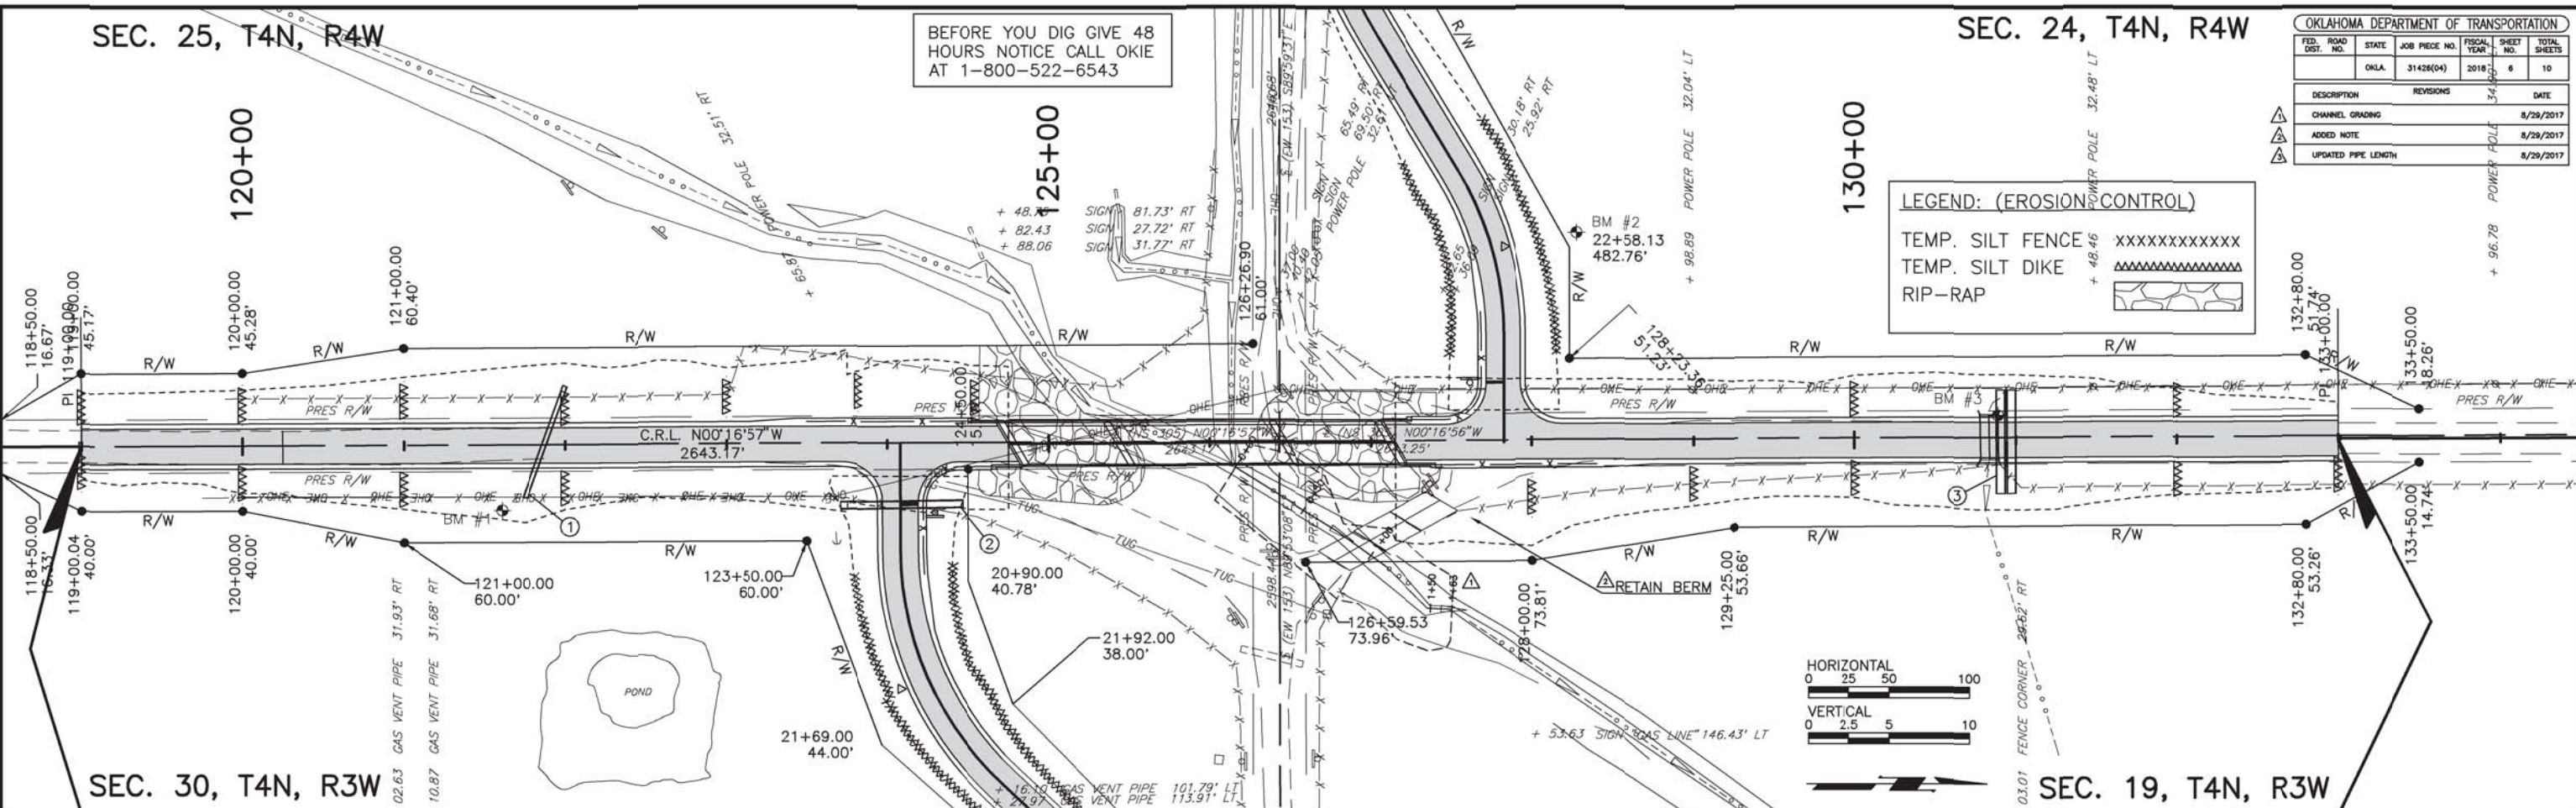

SEC. 30, T4N, R3W


SEC. 19, T4N, R3W

BENCHMARK NO. 1, STA. 121+69.22, 33.82' RT.
ELEV. = 996.40'
N= 532561.901 E= 2099729.418

BENCHMARK NO. 2, STA. 129+24.48, 145.75' LT.
ELEV. = 994.70'
N= 533228.506 E= 2099557.506

BENCHMARK NO. 3, STA. 131+46.42, 15.39' LT.
ELEV. = 997.22'
N= 533489.816 E= 2099670.572

CONTRACTOR TO MEET AND MATCH EXIST. ROAD AND DITCHES AT THE B.O.P. AND E.O.P. COST TO BE INCLUDED IN OTHER ITEMS OF WORK.

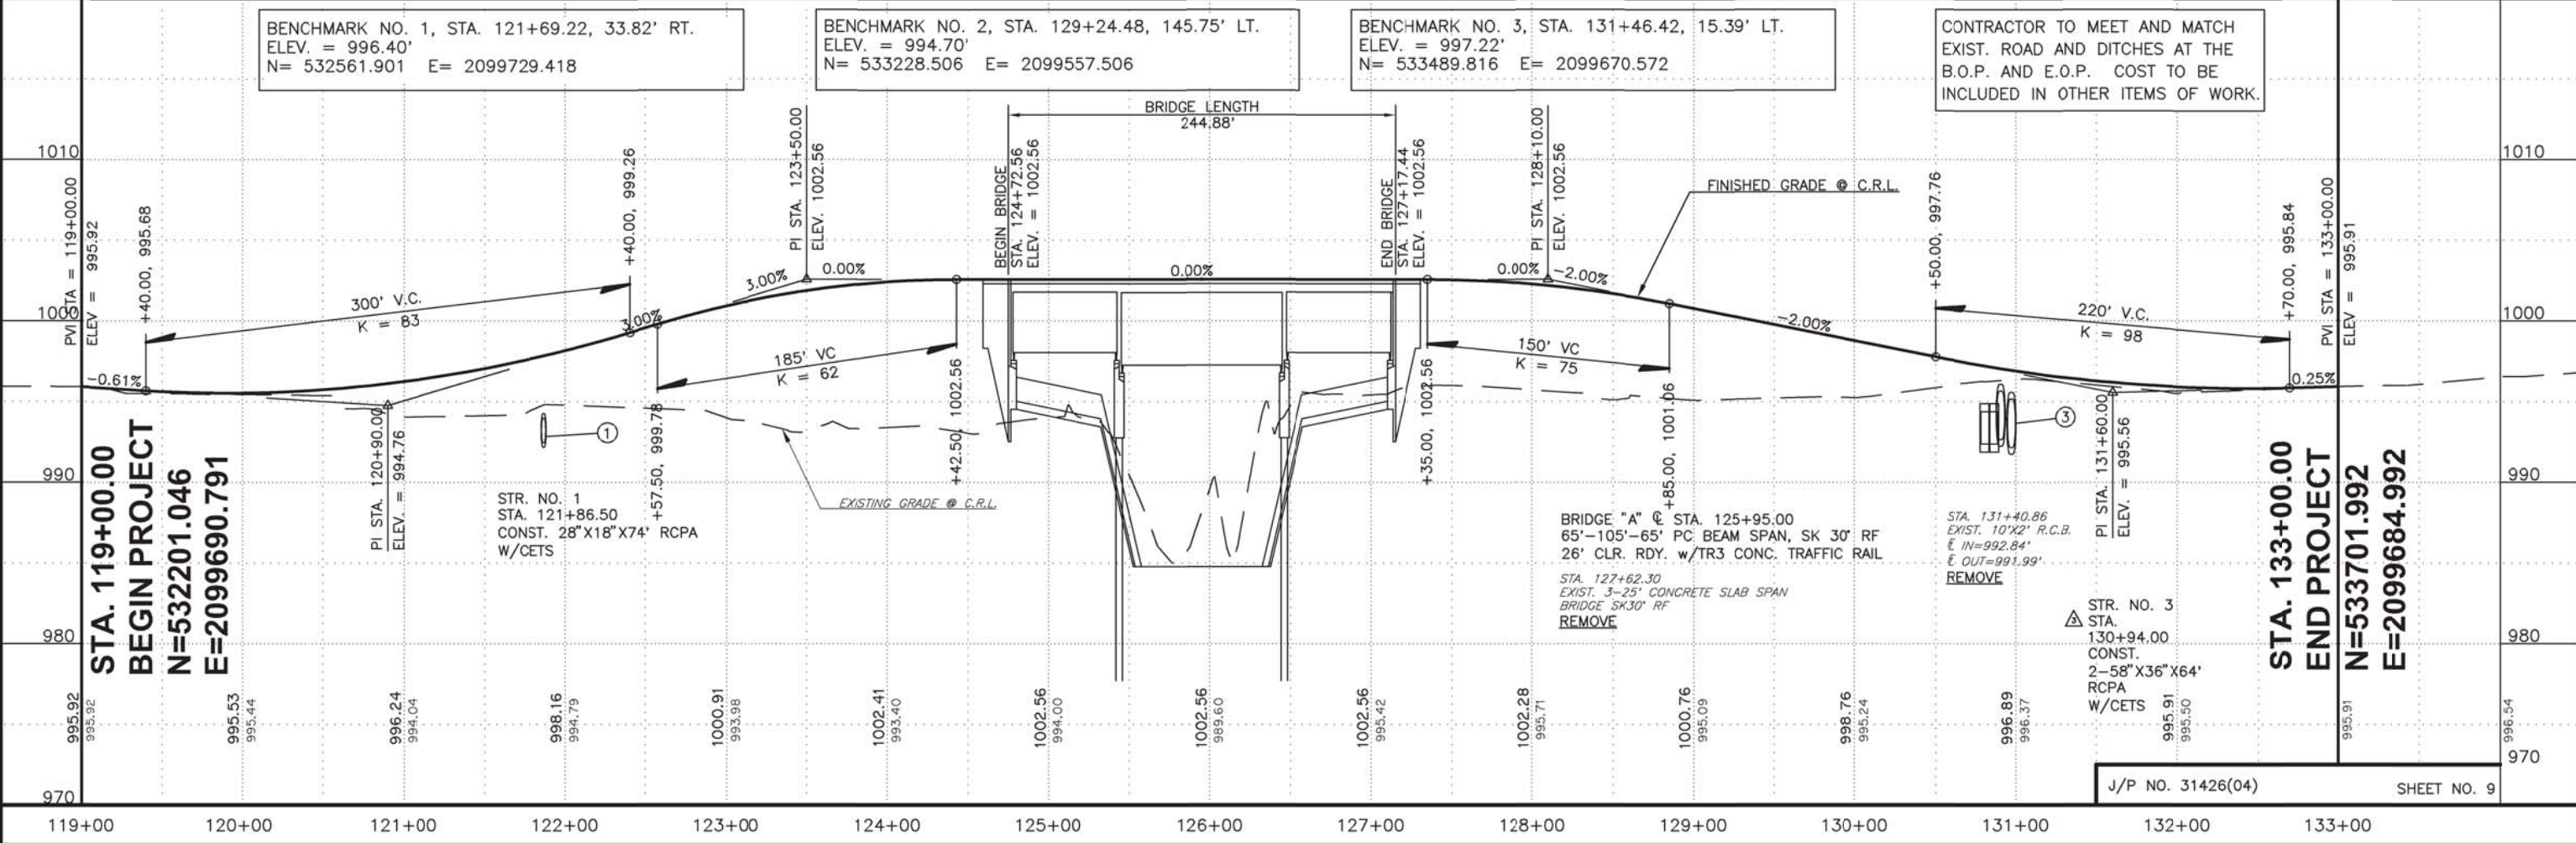

**STA. 119+00.00
BEGIN PROJECT
N=532201.046
E=2099690.791**

**STA. 133+00.00
END PROJECT
N=533701.992
E=2099684.992**