


**SPAN NO. 1, 2, 3, AND 4  
BEAM FRAMING PLAN**  
(DIMENSIONS SHOWN ARE ALONG  $\phi$  BEAM)

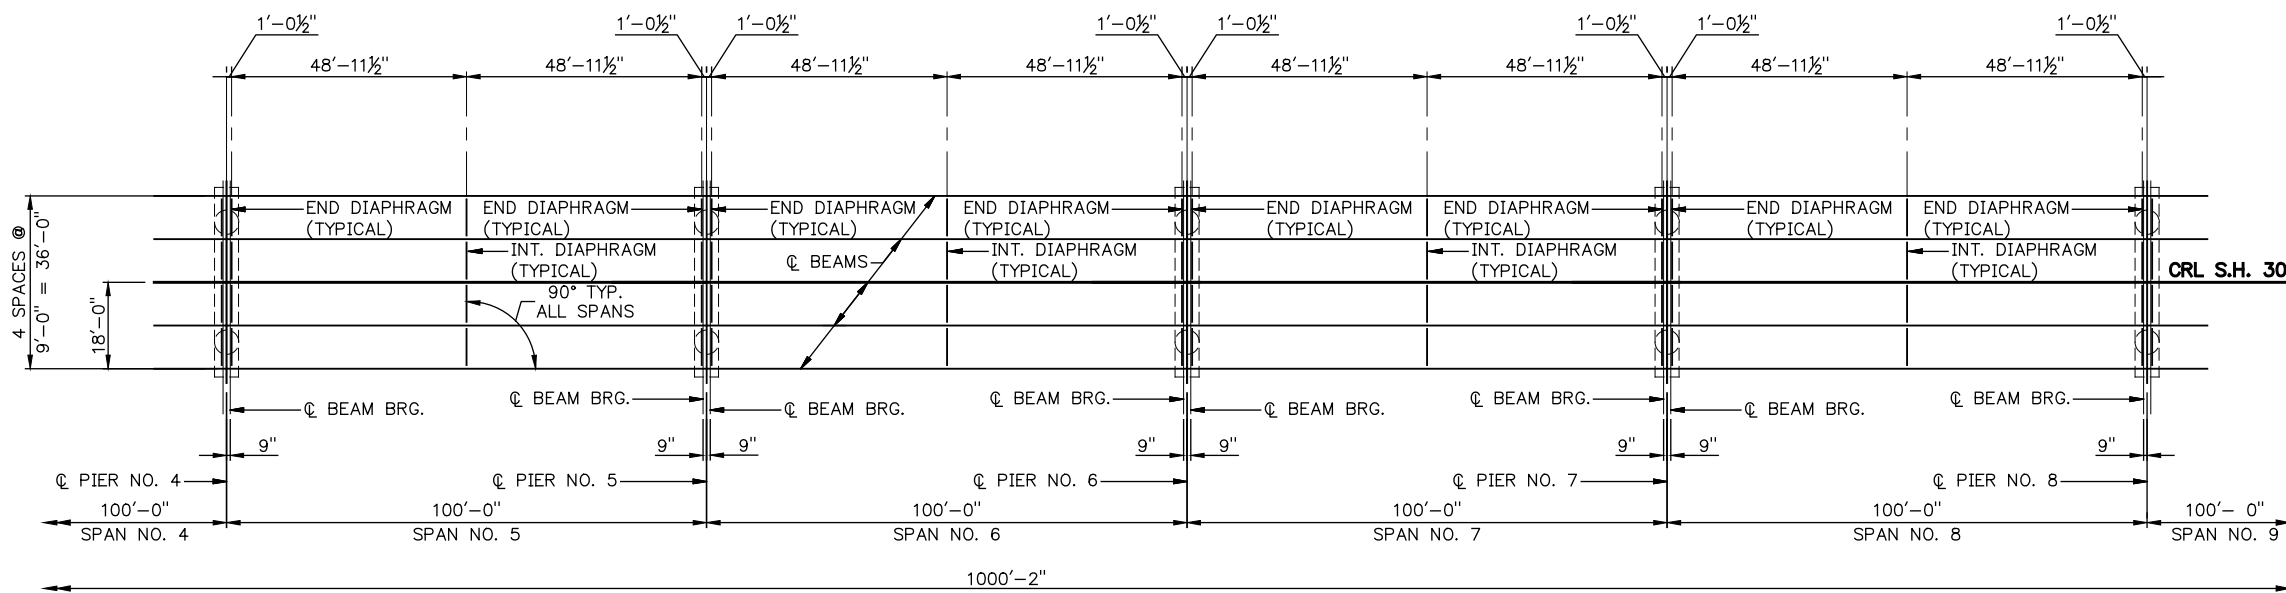

**SPAN NO. 5, 6, 7, AND 8  
BEAM FRAMING PLAN**  
(DIMENSIONS SHOWN ARE ALONG  $\phi$  BEAM)

NOTES: FOR INTERMEDIATE AND END DIAPHRAGM DETAILS, SEE SHEET NOS. 52 AND 53.  
FOR BEARING ASSEMBLY DETAILS SEE, SHEET NO. 49.  
FOR PRESTRESSED CONCRETE BEAM DETAILS, SEE SHEET NO. 58.

**P.C. BEAM AND DIAPHRAGM  
LAYOUT PLAN**  
(SHEET 1 OF 2)  
BRIDGE "A" C.R.L. STA. 586+80.46  
State Job No. 28768(04) Sheet No. 54