



DESCRIPTION	REVISIONS	DATE

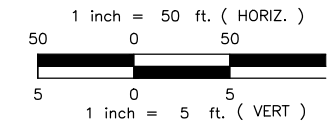

LEGEND


- PROPOSED ASPHALT PAVEMENT
- PROPOSED ASPHALT SHOULDER
- PROPOSED T.B.S.C.
- SILT DIKE
- SILT FENCE

SEC. 5 T26N R2E

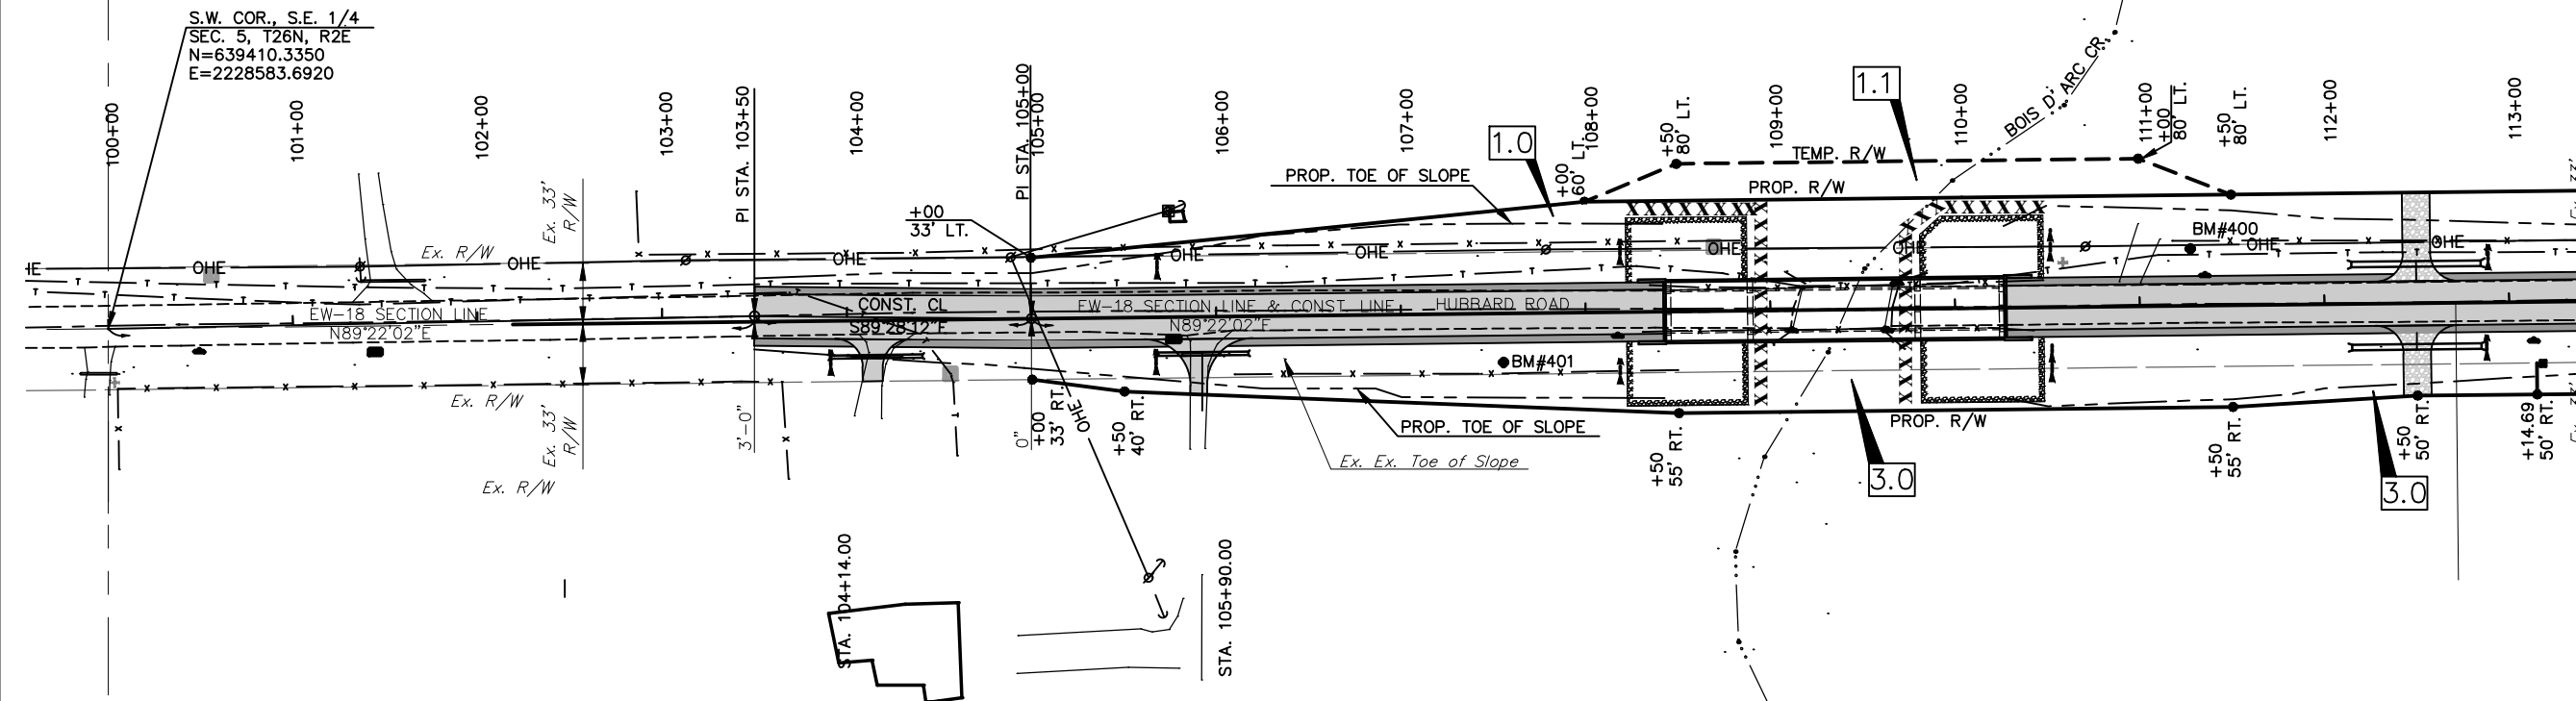

SEC. 8 T26N R2E

SEC. 5 T26N R2E

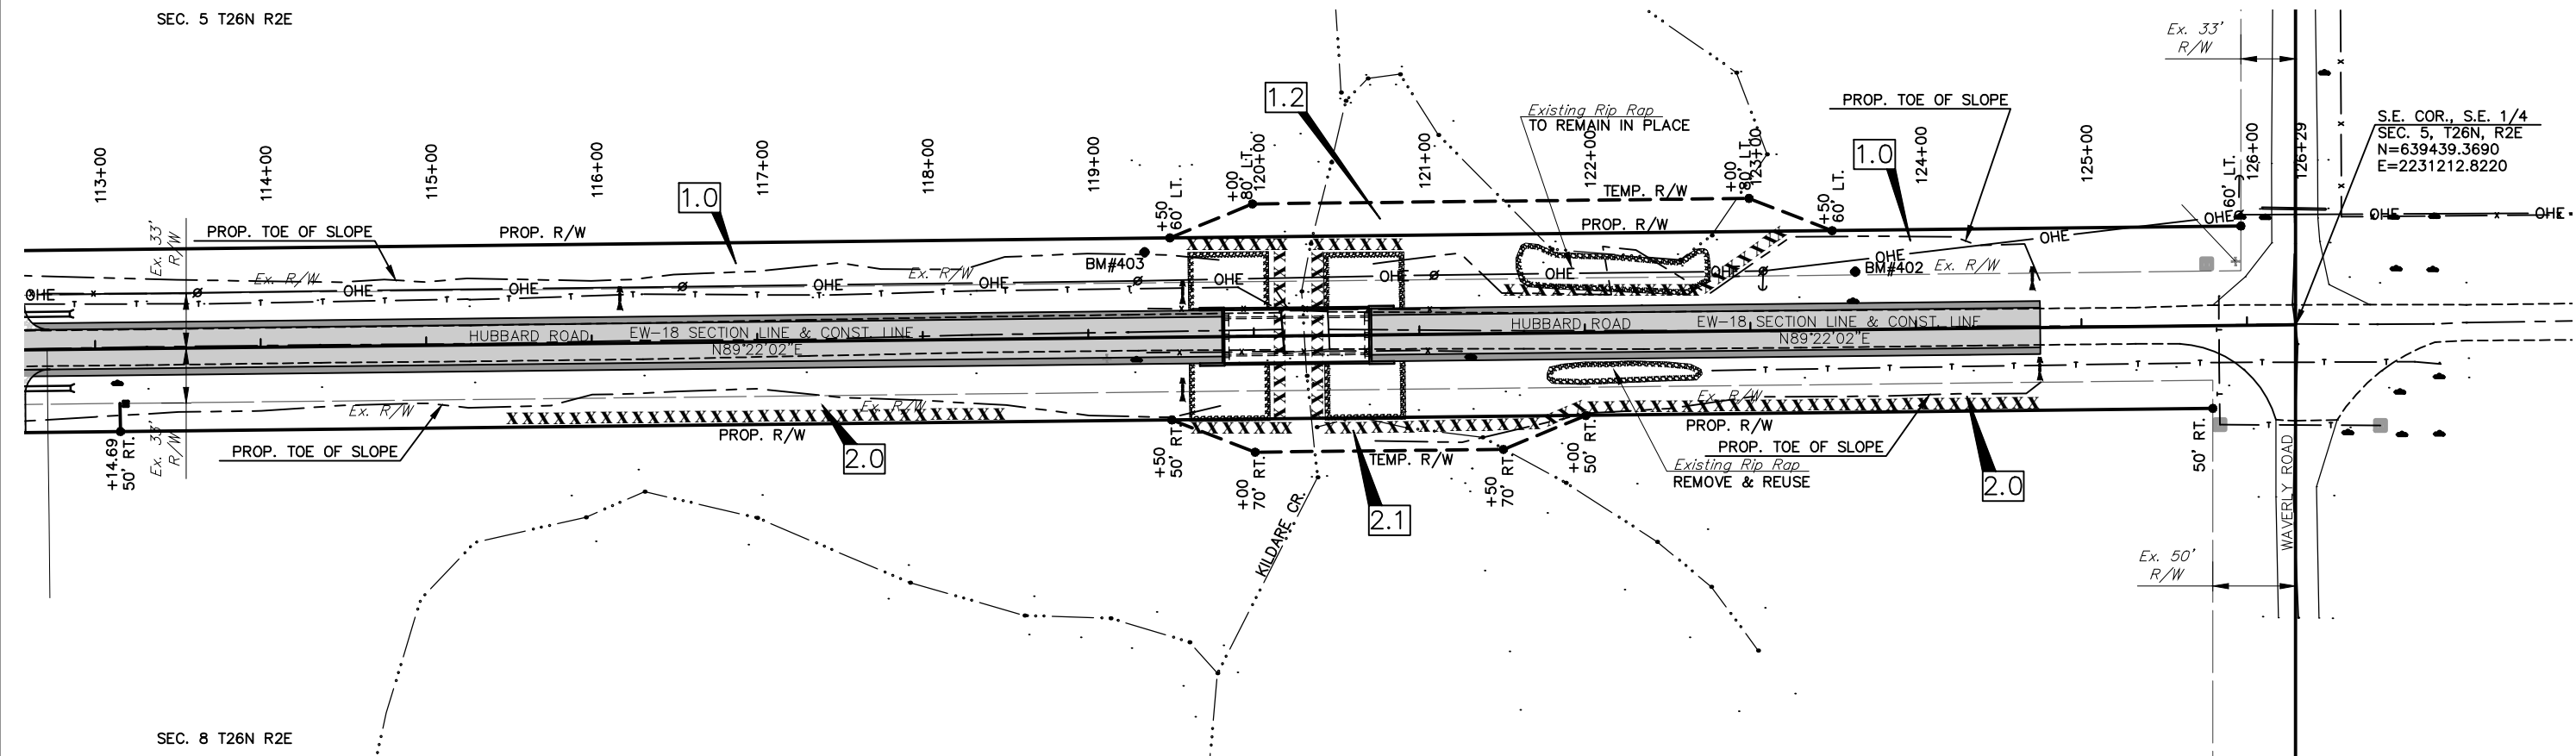

SEC. 8 T26N R2E

DESIGN	TDS	5/15	EW 18	KAY CO.
DRAWN				
CHECKED				
APPROVED	TDS	5/17		
SQUAD				

EROSION CONTROL SHEET

J/P-28433(04) SHEET NO. R002