




315+00

☉ SURVEY & EW 69 ☉
S89°58'02.92"E

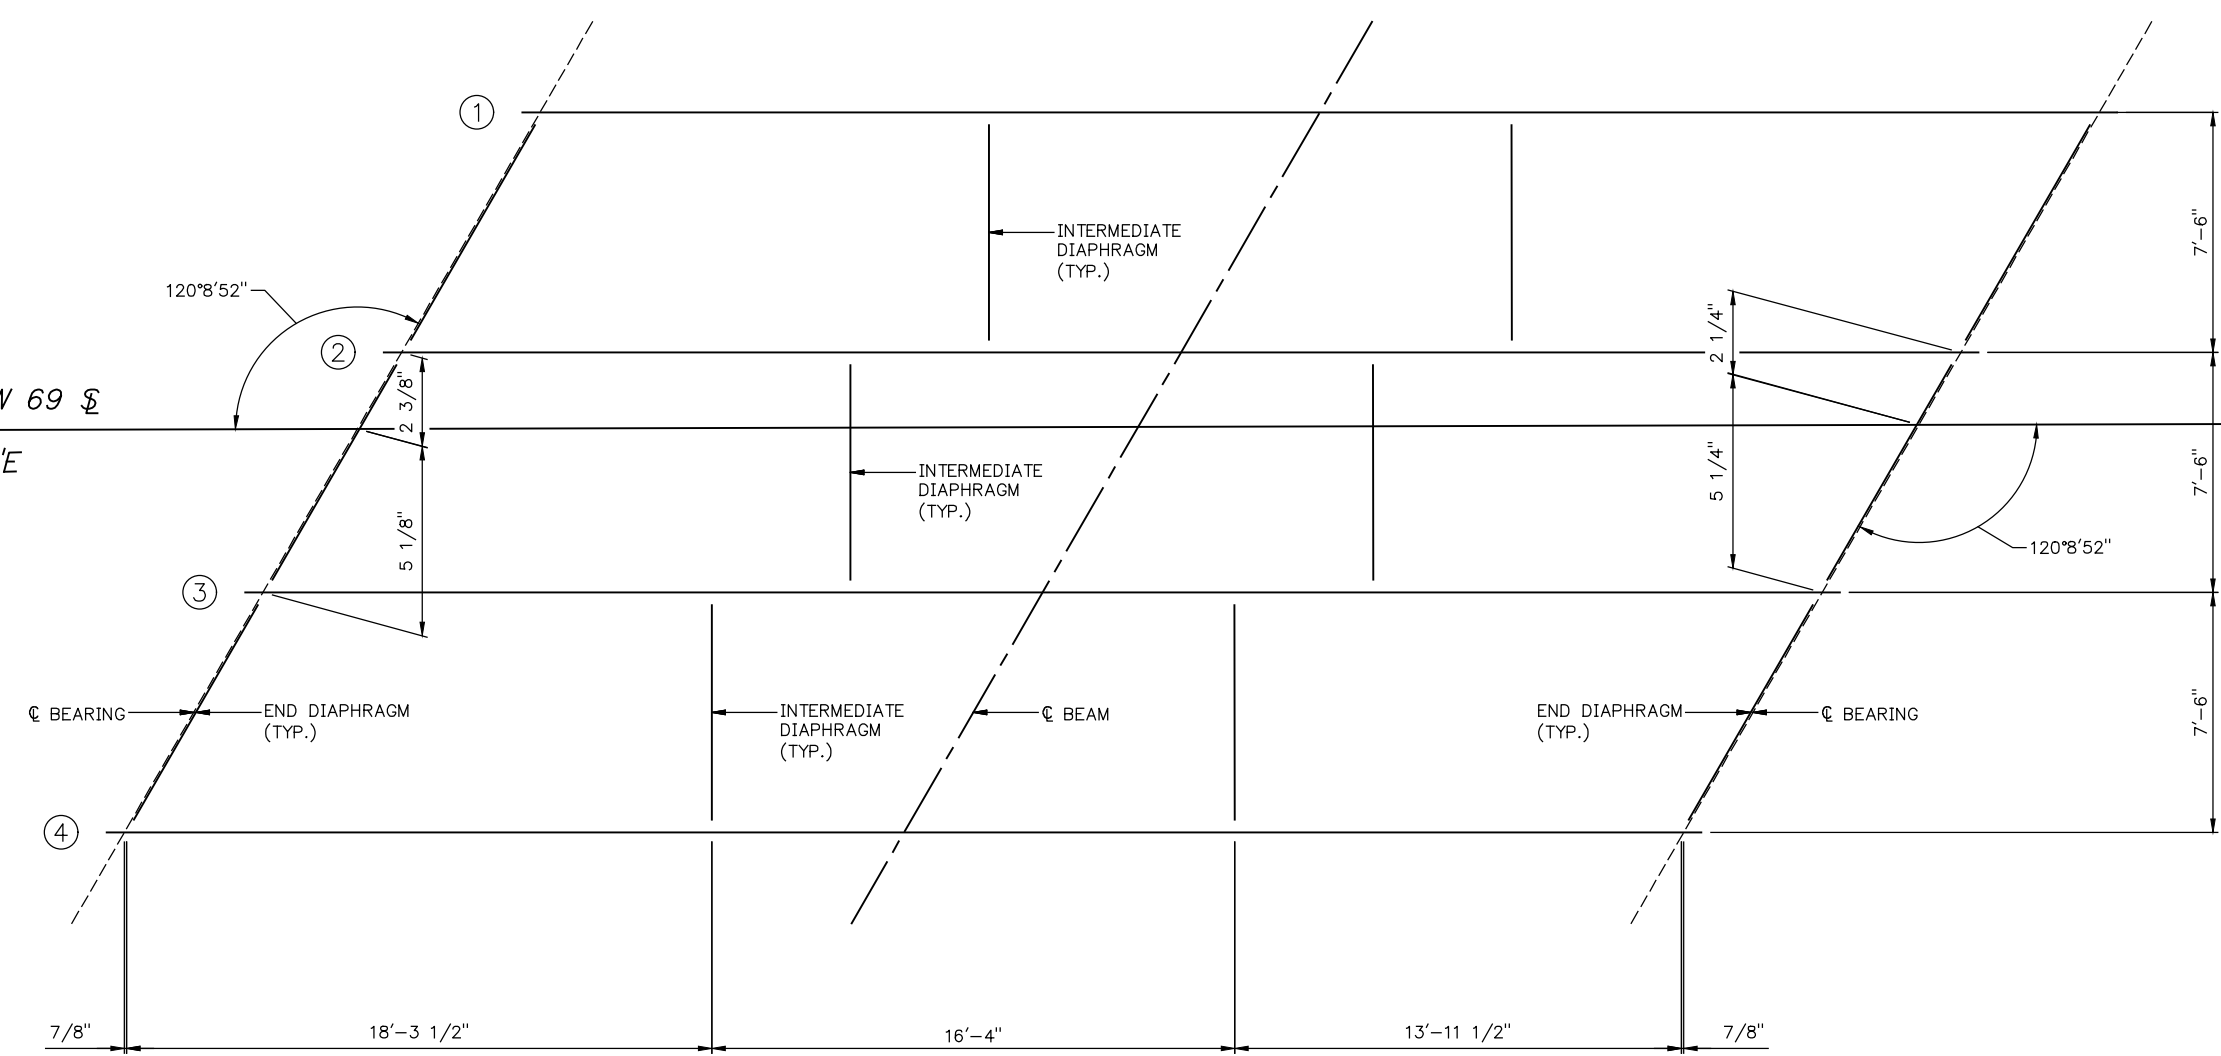

BEAM FRAMING PLAN

**BEAM FRAMING PLAN
(BRIDGE "B")**
 ☉ SURVEY STA. 314+58.28
 State Job No. 28312(04) Sheet No. 34

LOGAN COUNTY S.H. 74D