


SECTION 34, T21N, R12W

SECTION 27, T21N, R12W

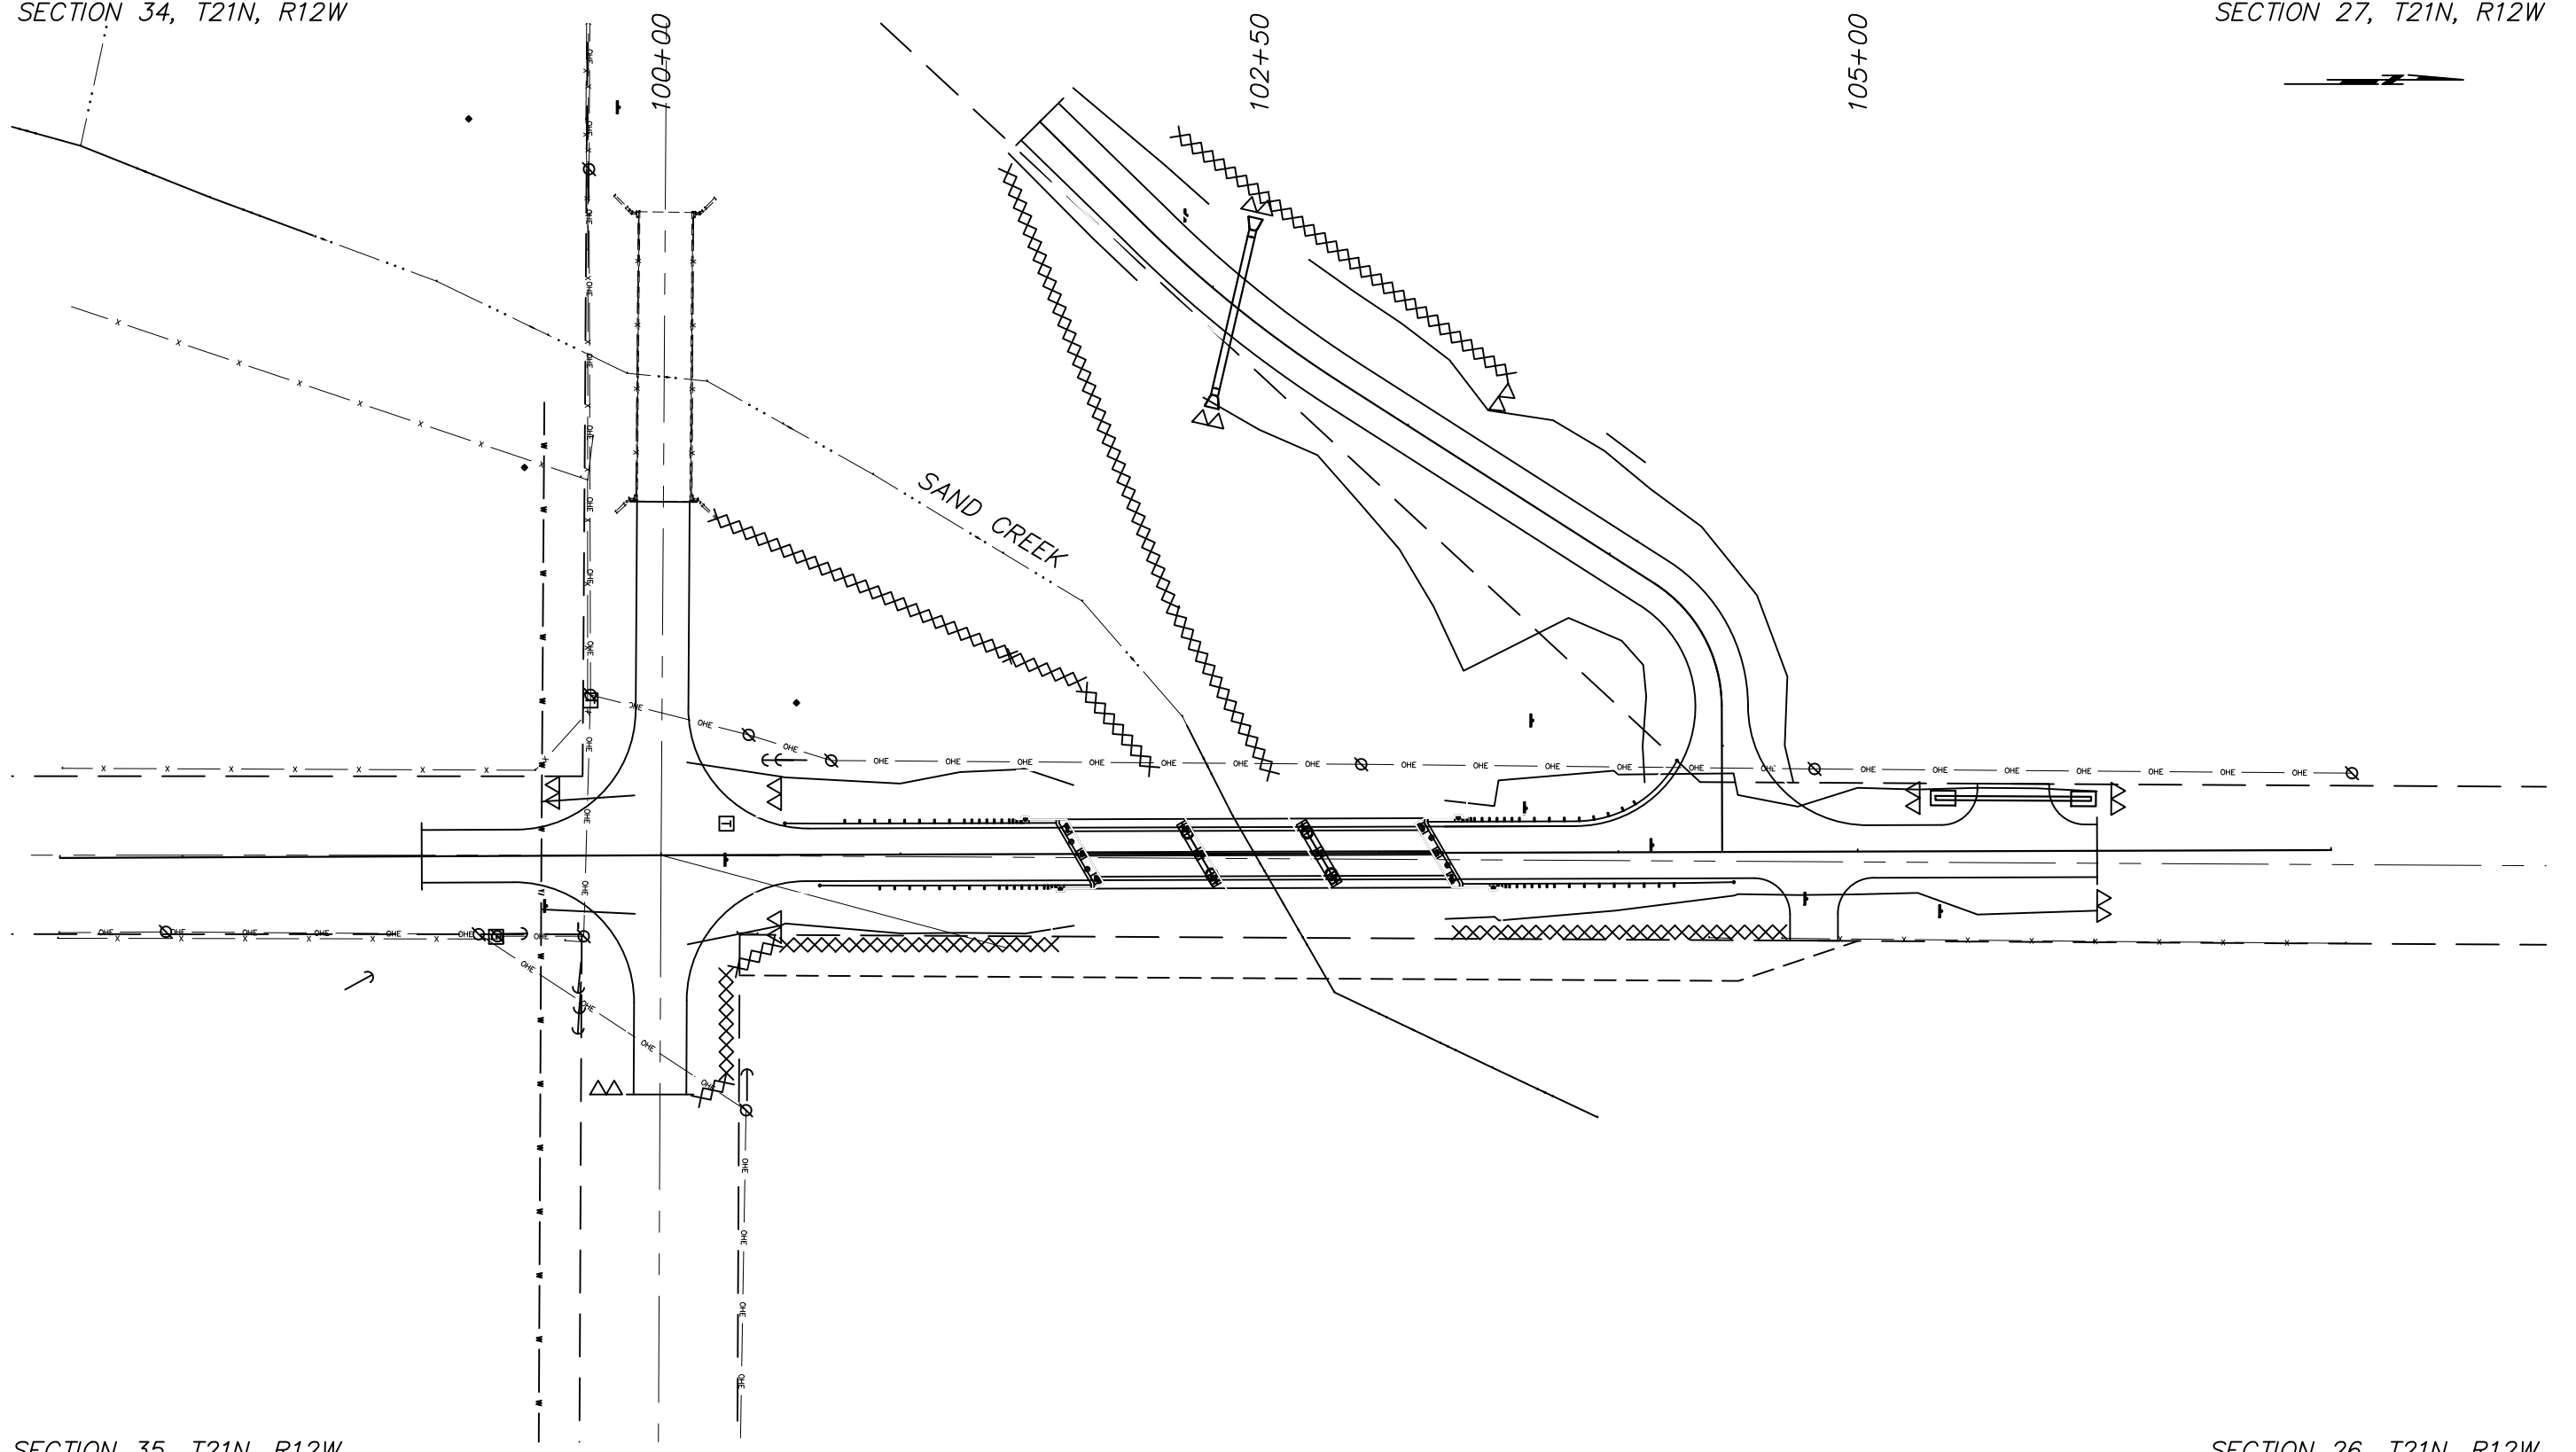

SECTION 35, T21N, R12W

SECTION 26, T21N, R12W

LEGEND	
TEMPORARY SILT DIKE	△△△△△△
TEMPORARY SILT FENCE	XXXXXX

MAJOR COUNTY SAND CREEK

EROSION CONTROL

J/P NO. 28348(04) SHEET NO. R002