



REV. NO.	DESCRIPTION	REVISIONS	DATE


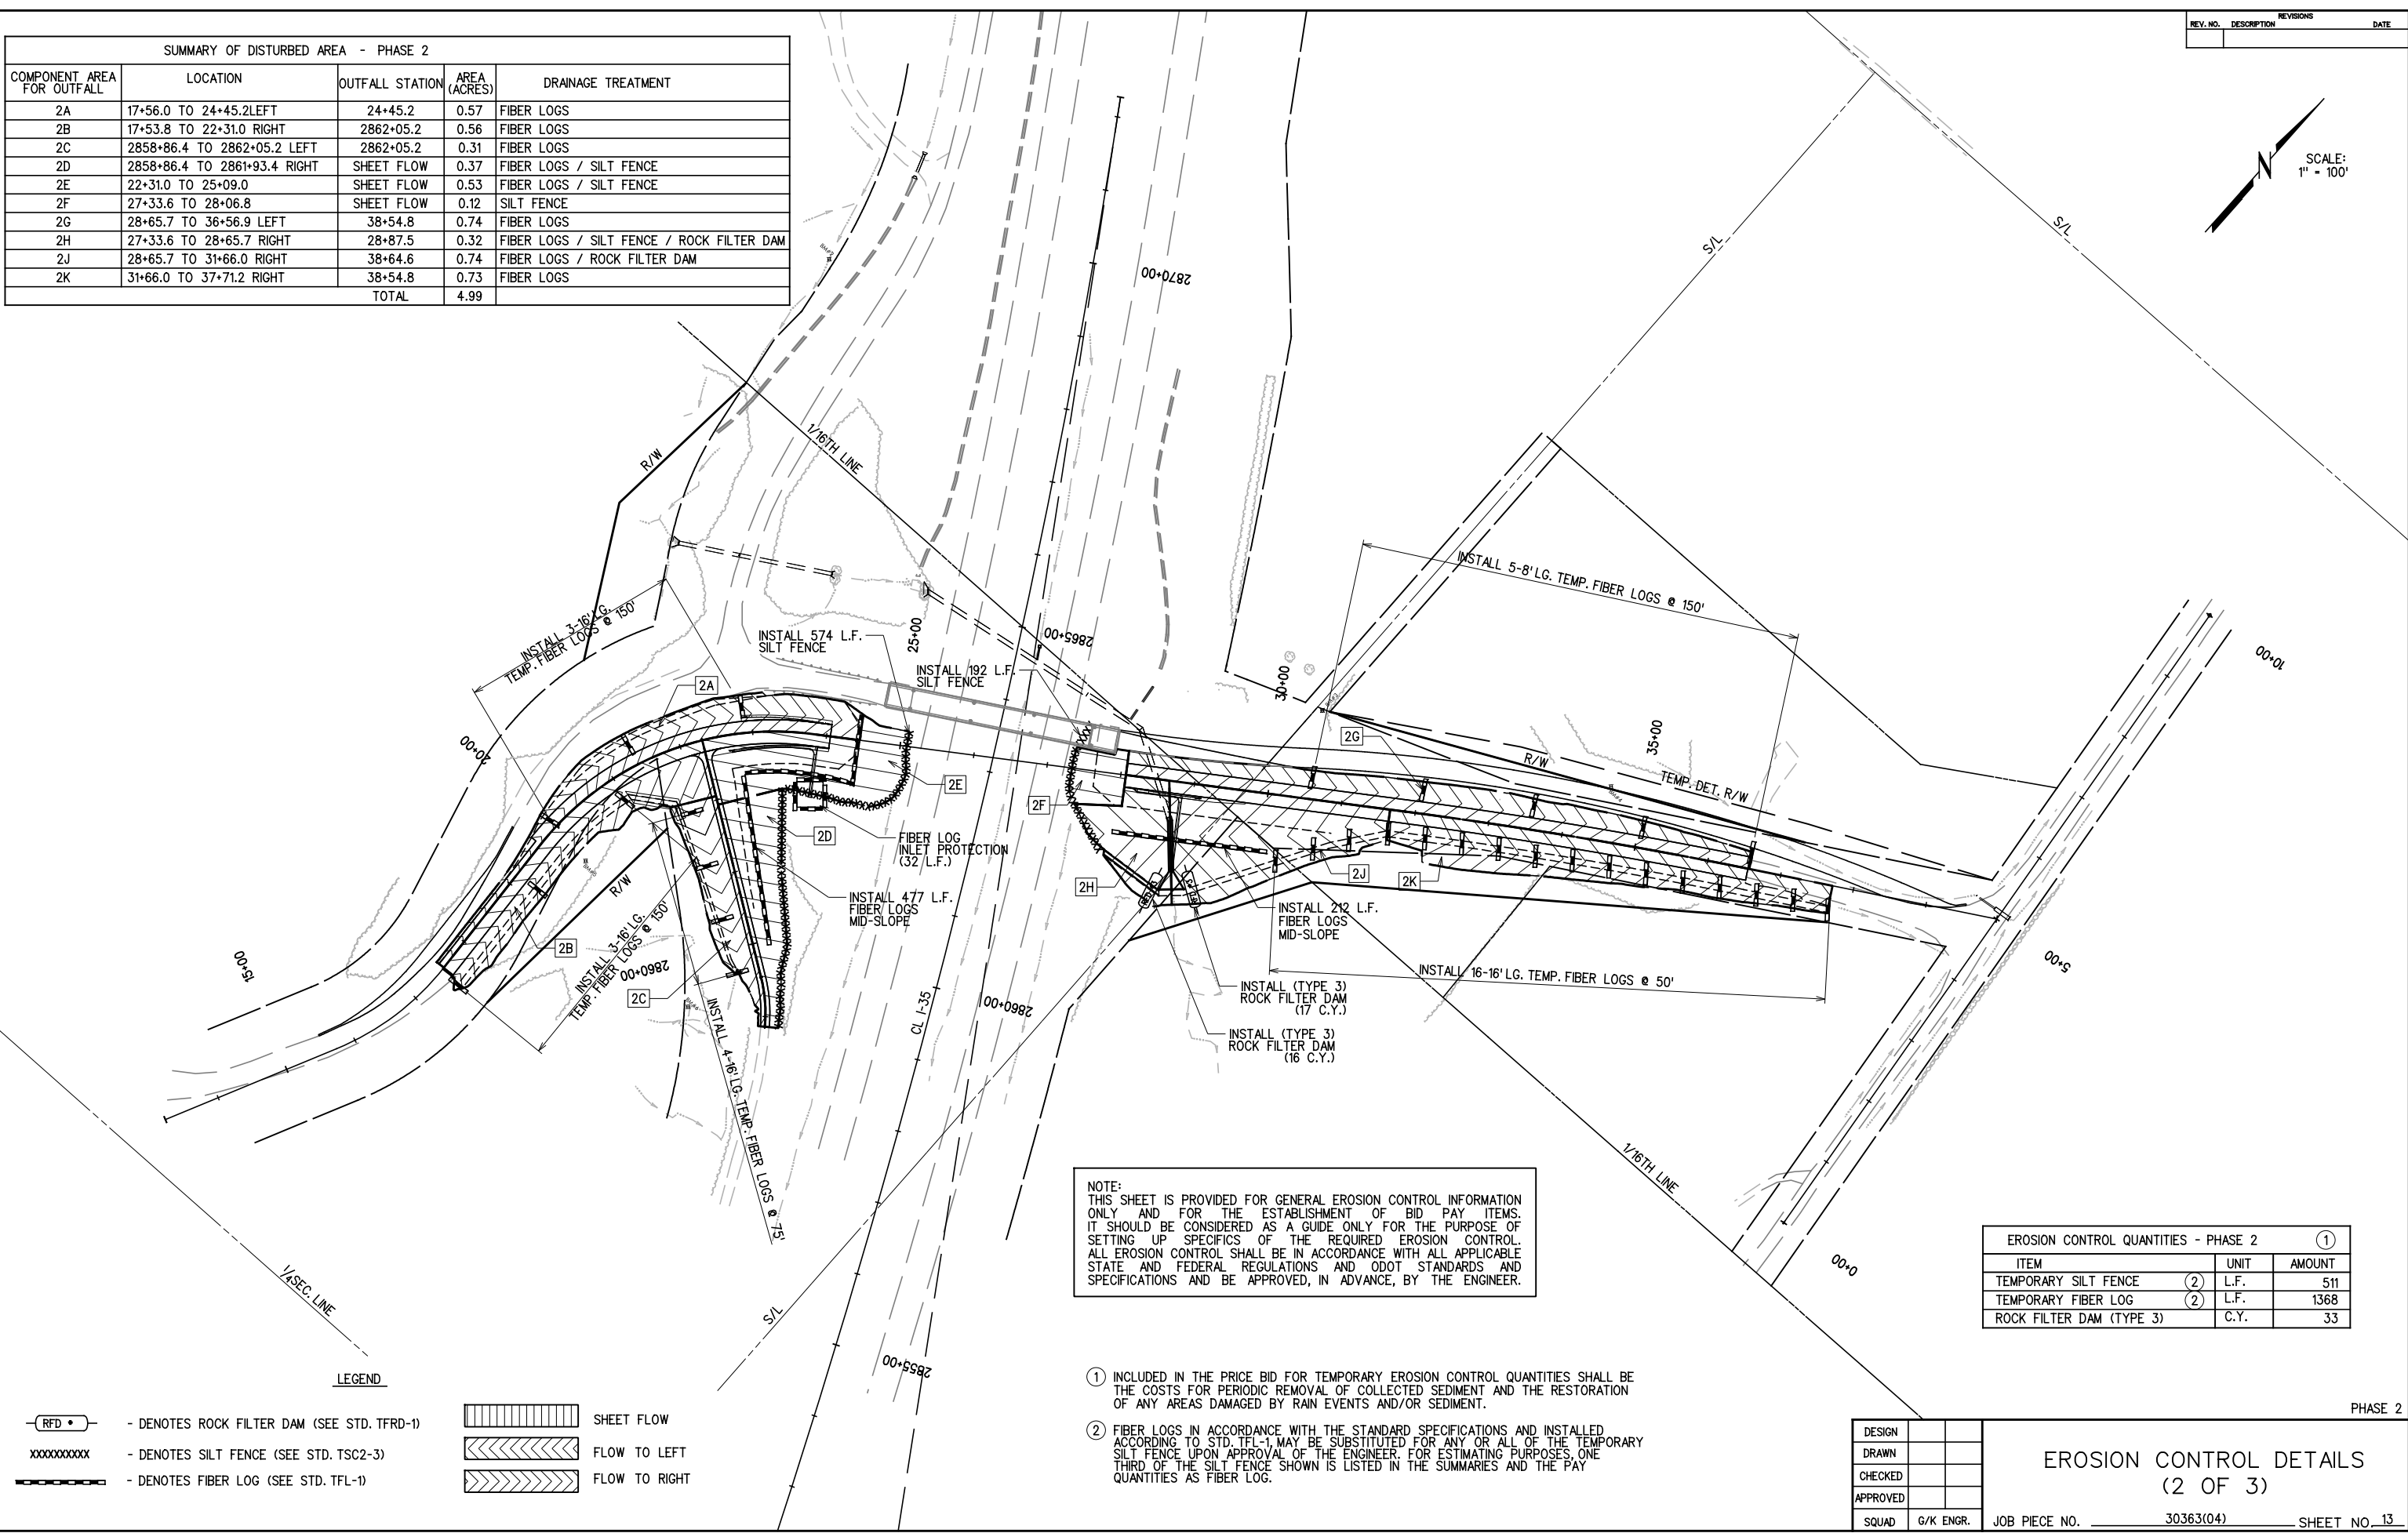


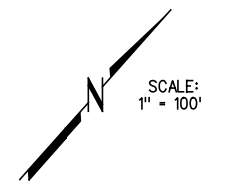

SUMMARY OF DISTURBED AREA - PHASE 2				
COMPONENT AREA FOR OUTFALL	LOCATION	OUTFALL STATION	AREA (ACRES)	DRAINAGE TREATMENT
2A	17+56.0 TO 24+45.2 LEFT	24+45.2	0.57	FIBER LOGS
2B	17+53.8 TO 22+31.0 RIGHT	2862+05.2	0.56	FIBER LOGS
2C	2858+86.4 TO 2862+05.2 LEFT	2862+05.2	0.31	FIBER LOGS
2D	2858+86.4 TO 2861+93.4 RIGHT	SHEET FLOW	0.37	FIBER LOGS / SILT FENCE
2E	22+31.0 TO 25+09.0	SHEET FLOW	0.53	FIBER LOGS / SILT FENCE
2F	27+33.6 TO 28+06.8	SHEET FLOW	0.12	SILT FENCE
2G	28+65.7 TO 36+56.9 LEFT	38+54.8	0.74	FIBER LOGS
2H	27+33.6 TO 28+65.7 RIGHT	28+87.5	0.32	FIBER LOGS / SILT FENCE / ROCK FILTER DAM
2J	28+65.7 TO 31+66.0 RIGHT	38+64.6	0.74	FIBER LOGS / ROCK FILTER DAM
2K	31+66.0 TO 37+71.2 RIGHT	38+54.8	0.73	FIBER LOGS
TOTAL			4.99	



NOTE:
 THIS SHEET IS PROVIDED FOR GENERAL EROSION CONTROL INFORMATION ONLY AND FOR THE ESTABLISHMENT OF BID PAY ITEMS. IT SHOULD BE CONSIDERED AS A GUIDE ONLY FOR THE PURPOSE OF SETTING UP SPECIFICS OF THE REQUIRED EROSION CONTROL. ALL EROSION CONTROL SHALL BE IN ACCORDANCE WITH ALL APPLICABLE STATE AND FEDERAL REGULATIONS AND ODOT STANDARDS AND SPECIFICATIONS AND BE APPROVED, IN ADVANCE, BY THE ENGINEER.

  EROSION CONTROL QUANTITIES - PHASE 2			①
ITEM	UNIT	AMOUNT	
TEMPORARY SILT FENCE	(2) L.F.	511	
TEMPORARY FIBER LOG	(2) L.F.	1368	
ROCK FILTER DAM (TYPE 3)	C.Y.	33	

- ① INCLUDED IN THE PRICE BID FOR TEMPORARY EROSION CONTROL QUANTITIES SHALL BE THE COSTS FOR PERIODIC REMOVAL OF COLLECTED SEDIMENT AND THE RESTORATION OF ANY AREAS DAMAGED BY RAIN EVENTS AND/OR SEDIMENT.
- ② FIBER LOGS IN ACCORDANCE WITH THE STANDARD SPECIFICATIONS AND INSTALLED ACCORDING TO STD. TFL-1, MAY BE SUBSTITUTED FOR ANY OR ALL OF THE TEMPORARY SILT FENCE UPON APPROVAL OF THE ENGINEER. FOR ESTIMATING PURPOSES, ONE THIRD OF THE SILT FENCE SHOWN IS LISTED IN THE SUMMARIES AND THE PAY QUANTITIES AS FIBER LOG.

LEGEND	
	- DENOTES ROCK FILTER DAM (SEE STD. TFRD-1)
	- DENOTES SILT FENCE (SEE STD. TSC2-3)
	- DENOTES FIBER LOG (SEE STD. TFL-1)
	SHEET FLOW
	FLOW TO LEFT
	FLOW TO RIGHT

DESIGN	
DRAWN	
CHECKED	
APPROVED	
SQUAD	G/K ENGR.

PHASE 2

EROSION CONTROL DETAILS
(2 OF 3)

JOB PIECE NO. 30363(04) SHEET NO. 13

X:\0dot\EC-1589B\Civil\Erosion_Control - PH2.dgn 6/27/2017