
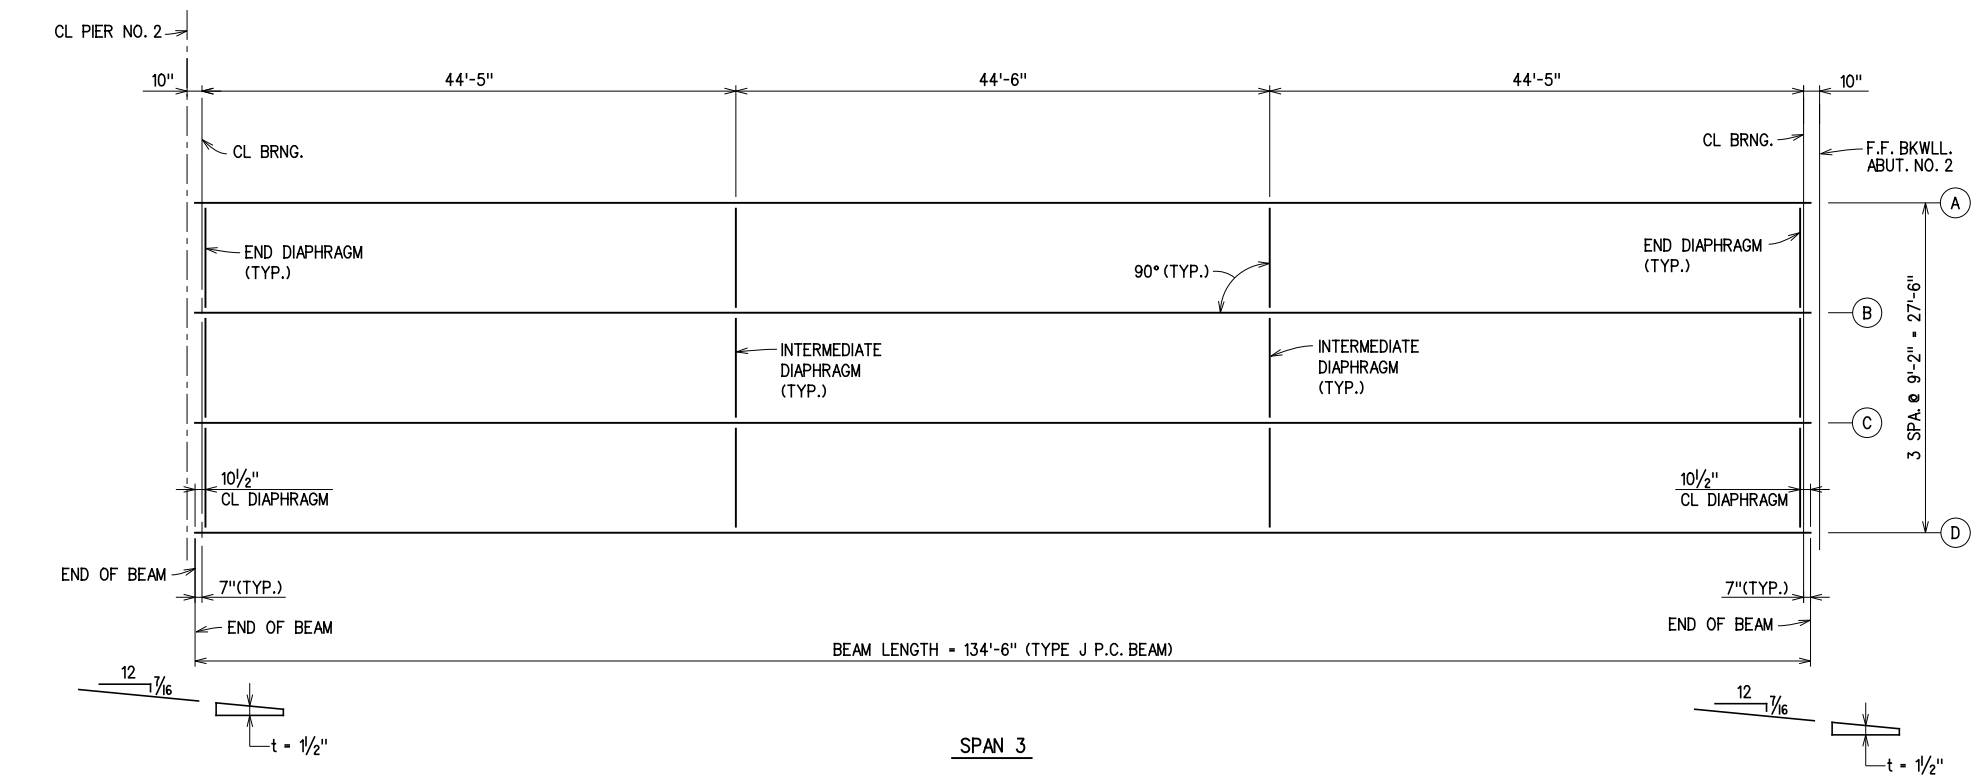


REV. NO.	DESCRIPTION	REVISIONS	DATE

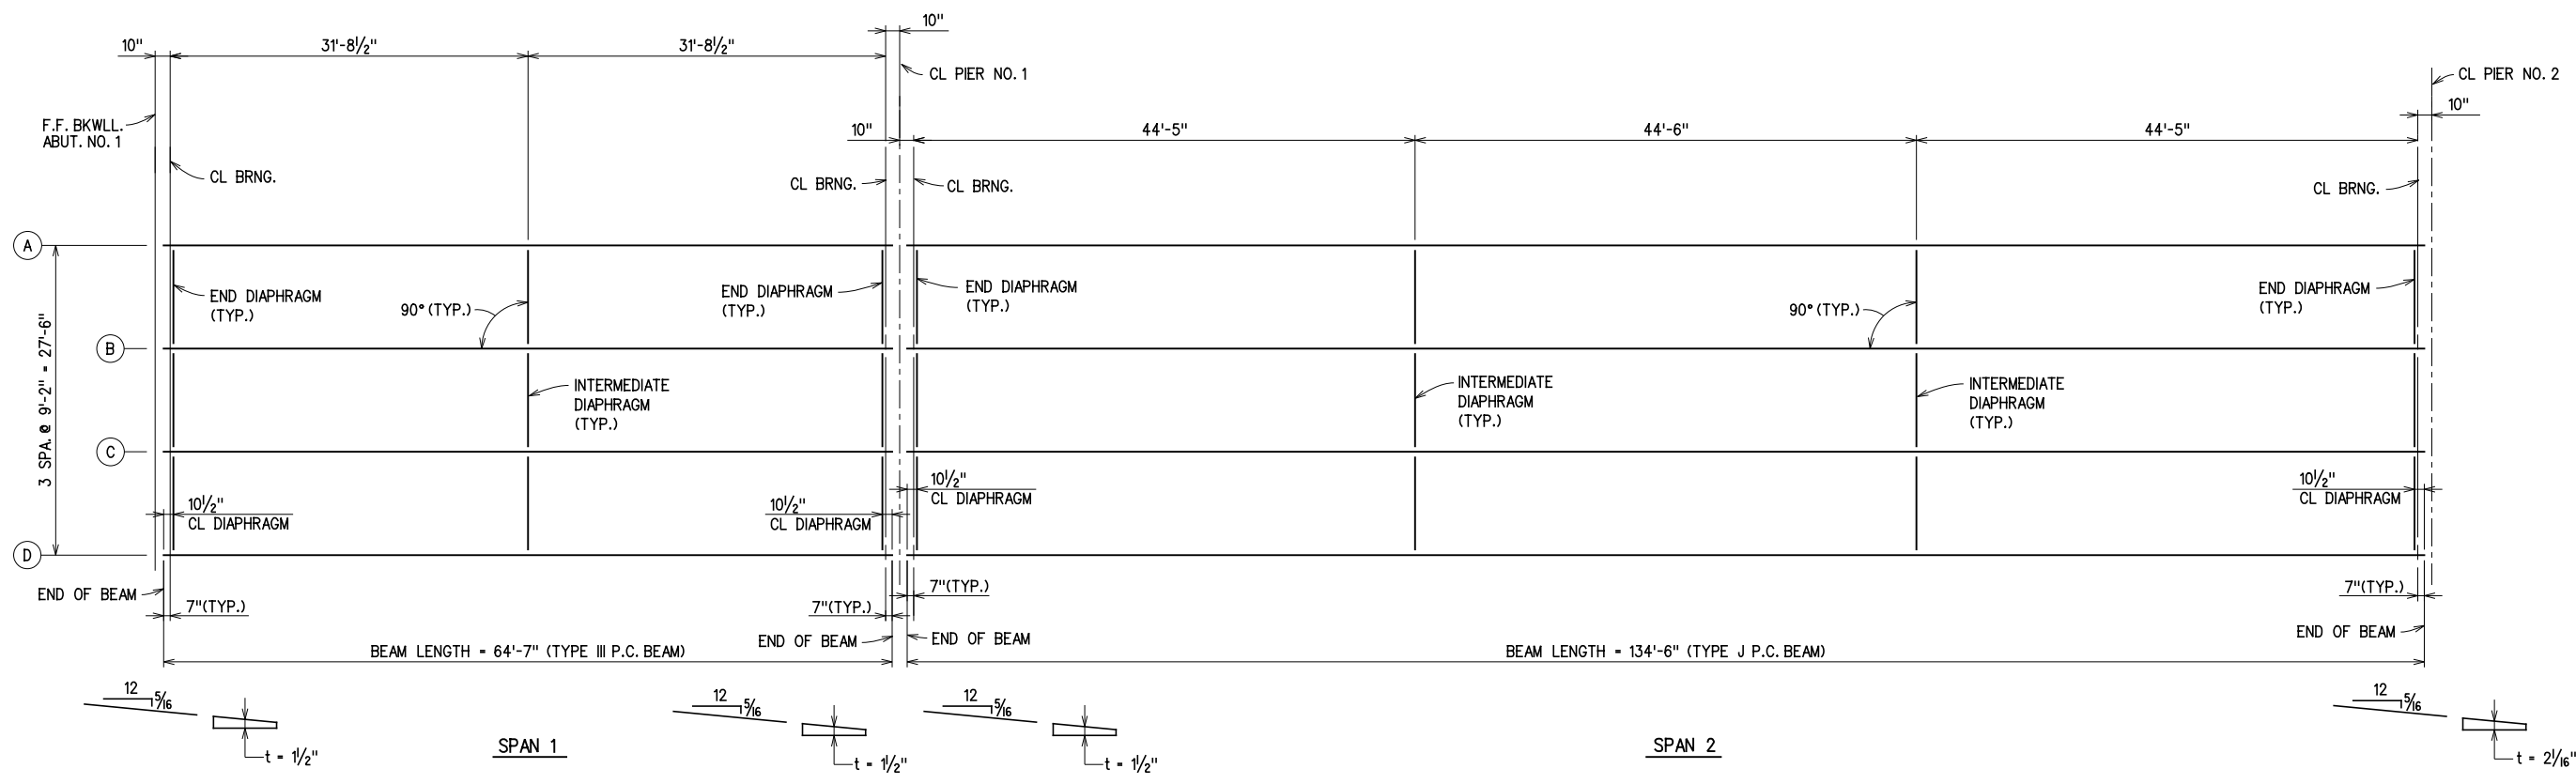

FRAMING PLAN

X:\Odot\EC-1589B\Struc\Bridge_A\FRAME.dgn 3/2/2017

DESIGN		ROCK CRUSHER RD. OVER I-35	MURRAY COUNTY
DRAWN		BRIDGE "A"	
CHECKED		GIRDER LAYOUT	
APPROVED			
SQUAD	G/K ENGR.		
JOB PIECE NO. 30363(04)		SHEET NO. 64	